





FRONT ELEVATION
Scale: 1:50

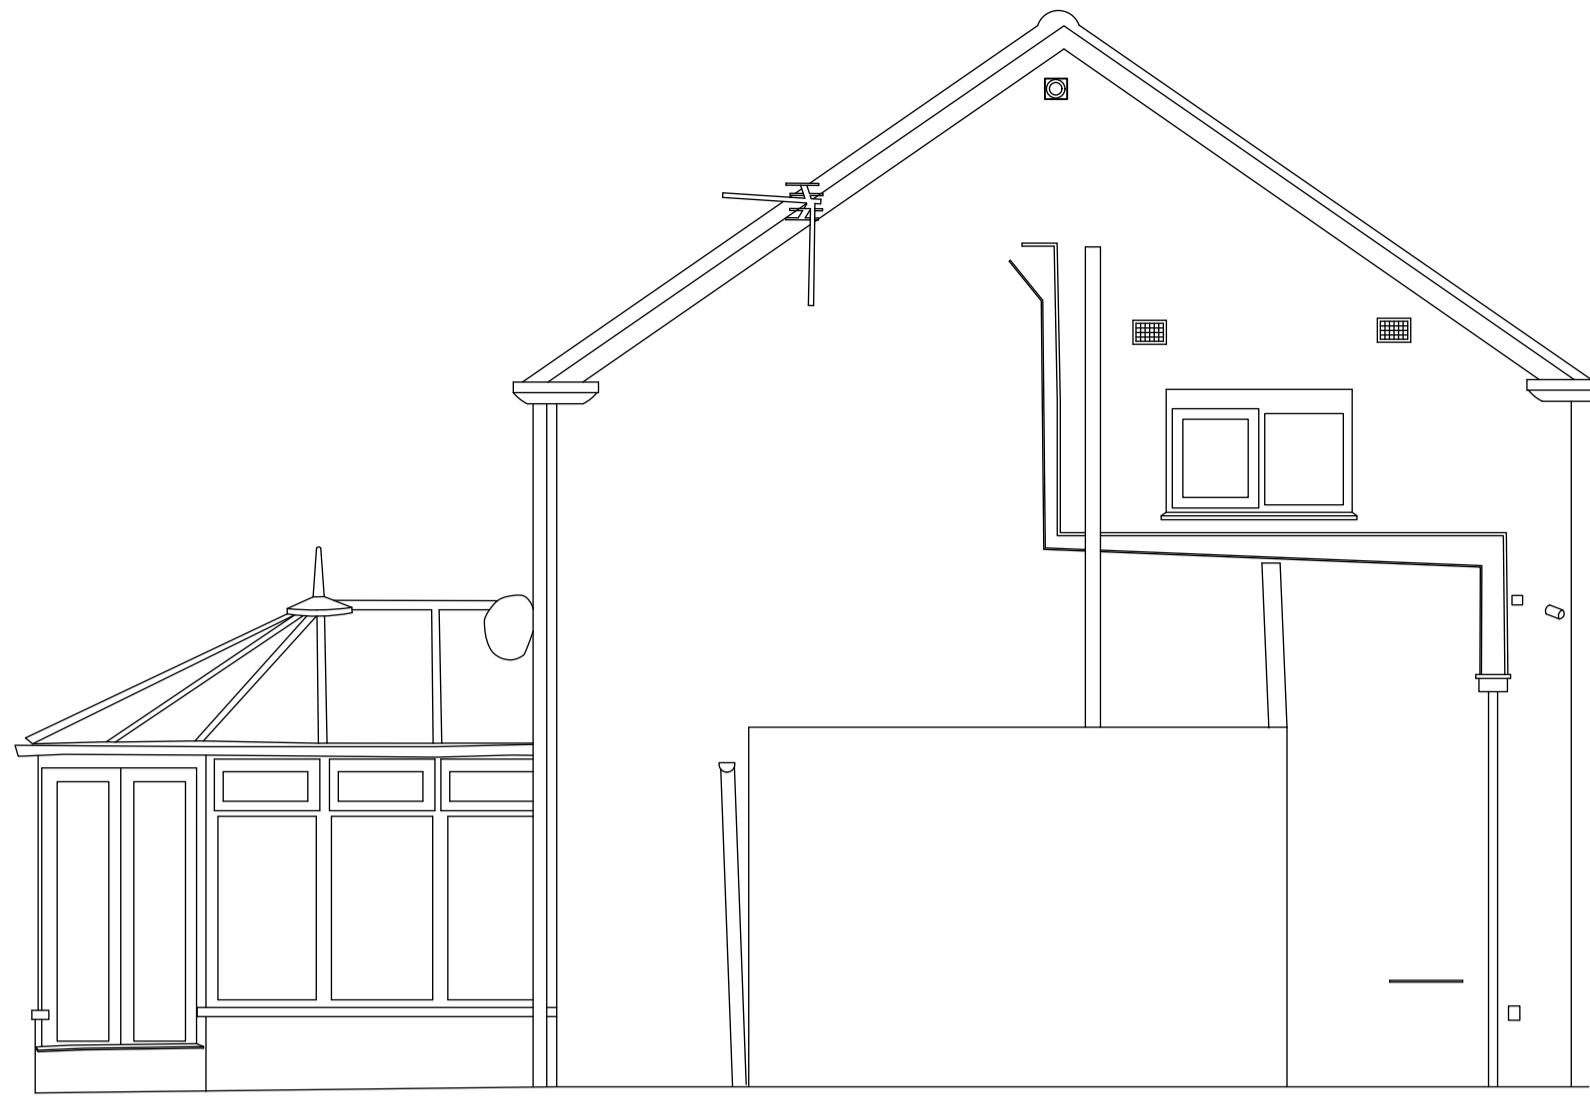


EAST FLANK ELEVATION
Scale: 1:50




REAR ELEVATION
Scale: 1:50

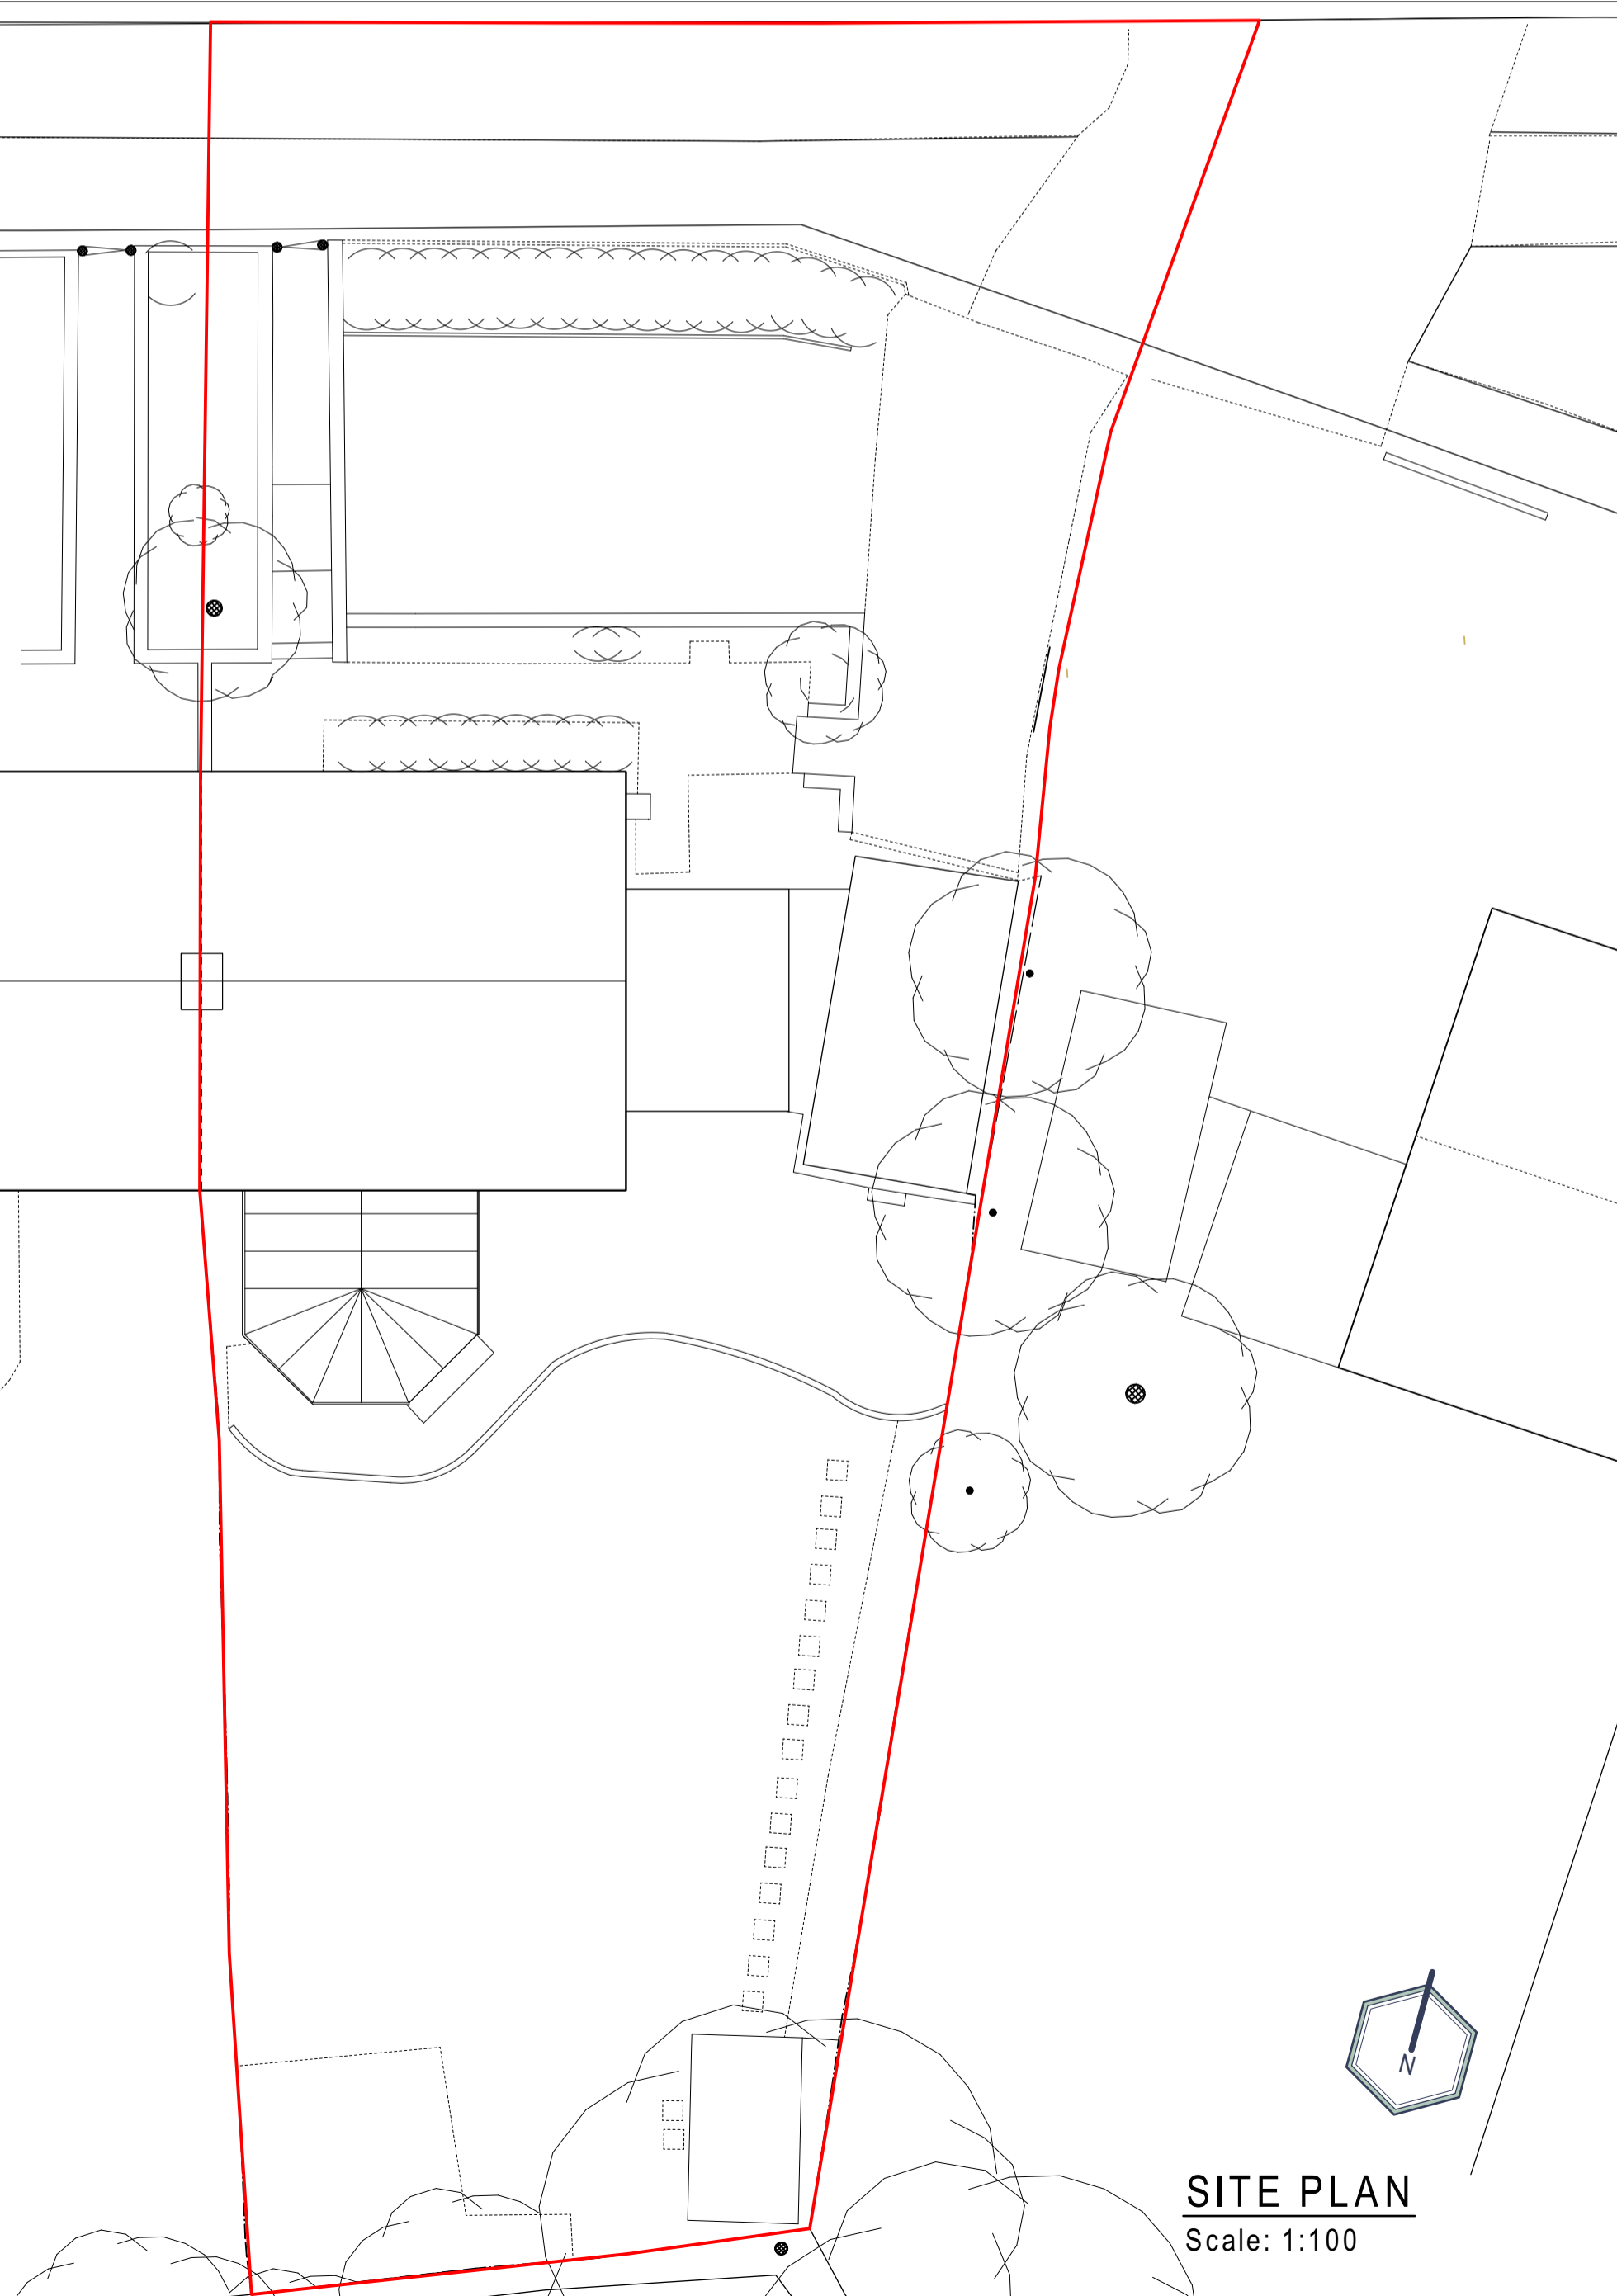


SITE PLAN
Scale: 1:100

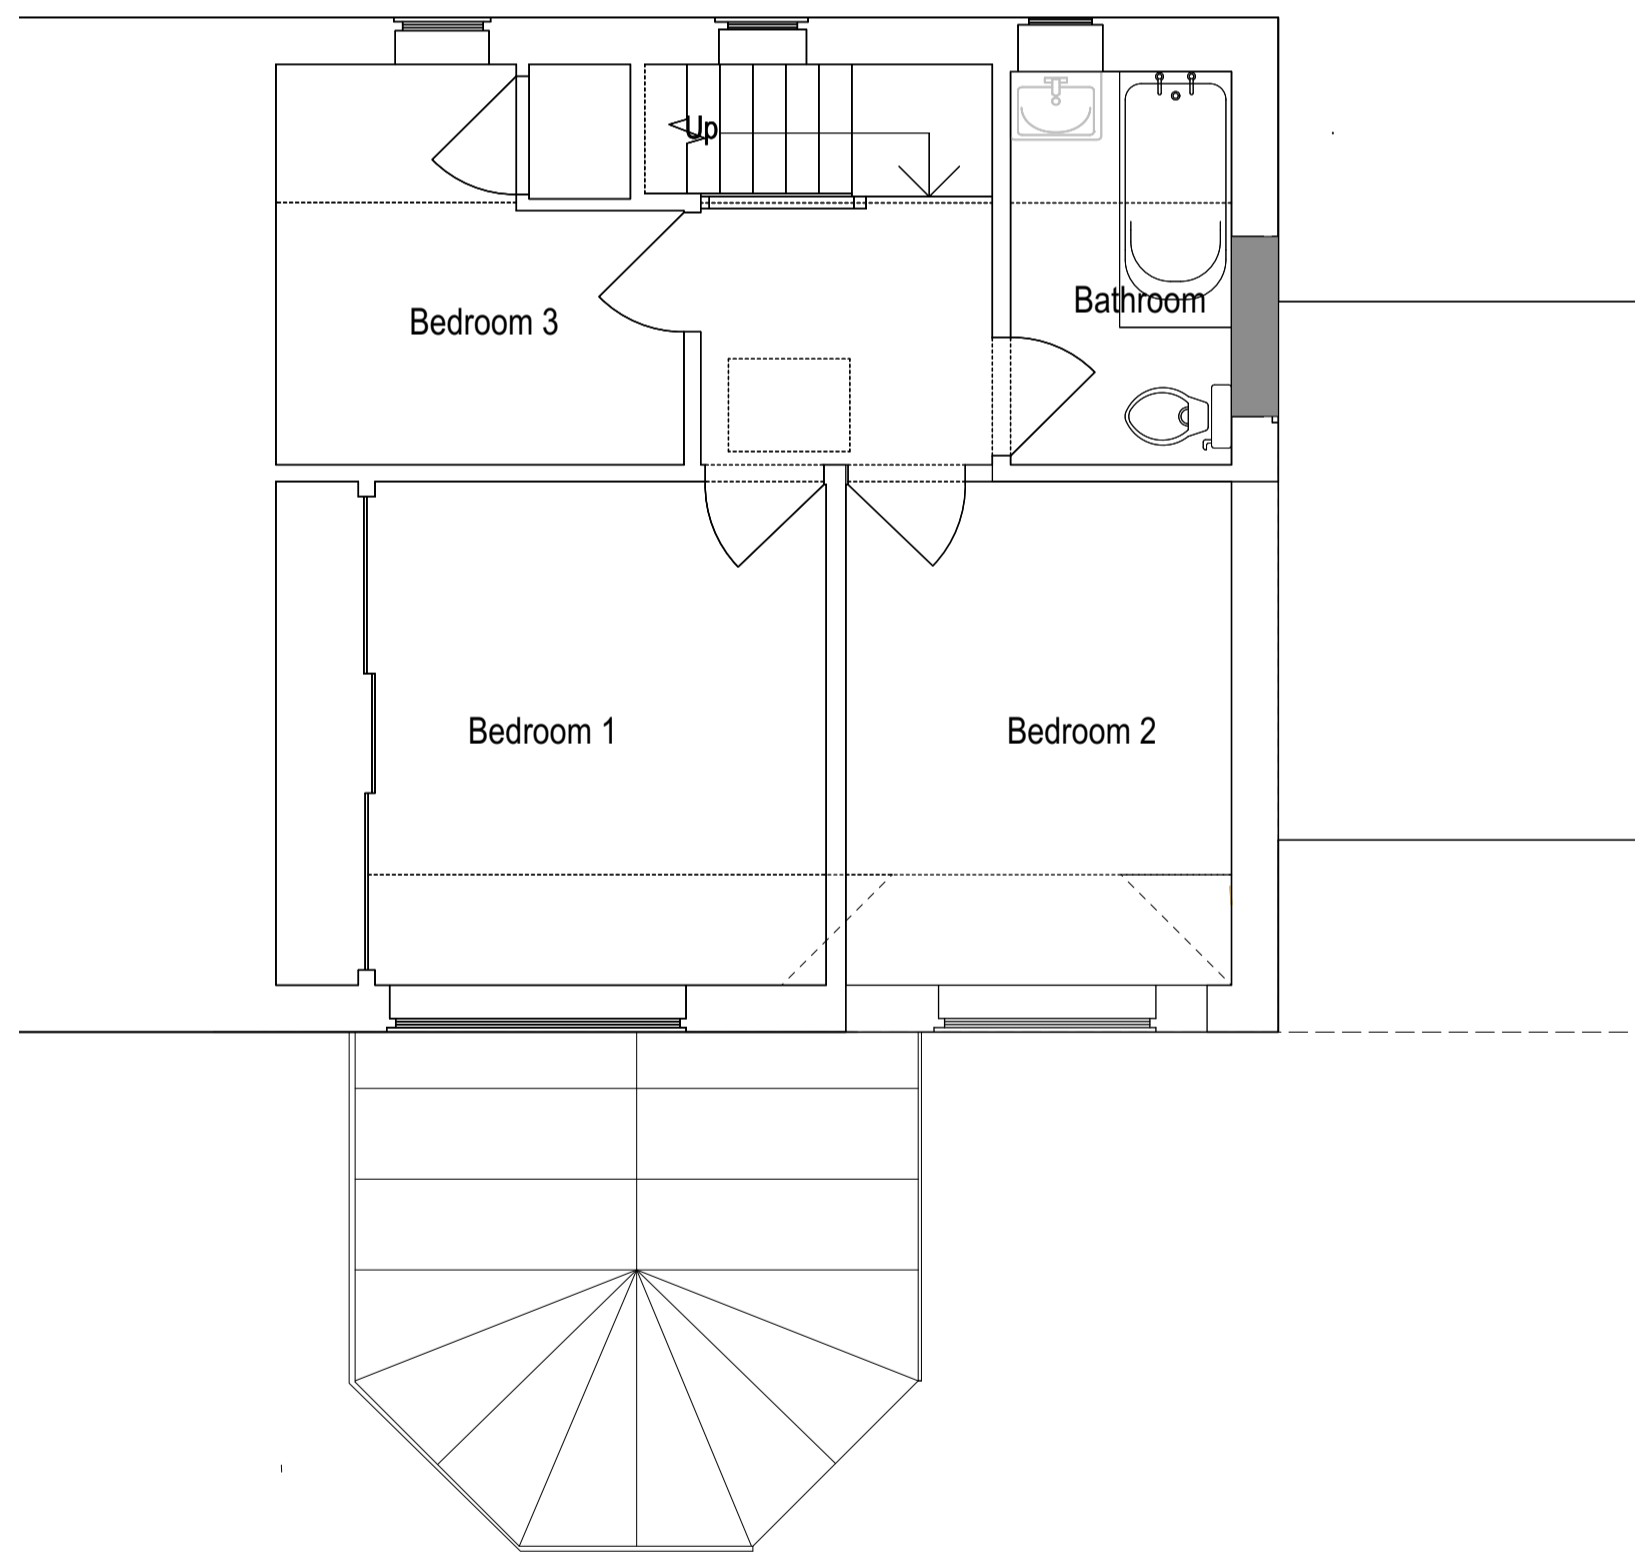

FIRST FLOOR PLAN
Scale: 1:50

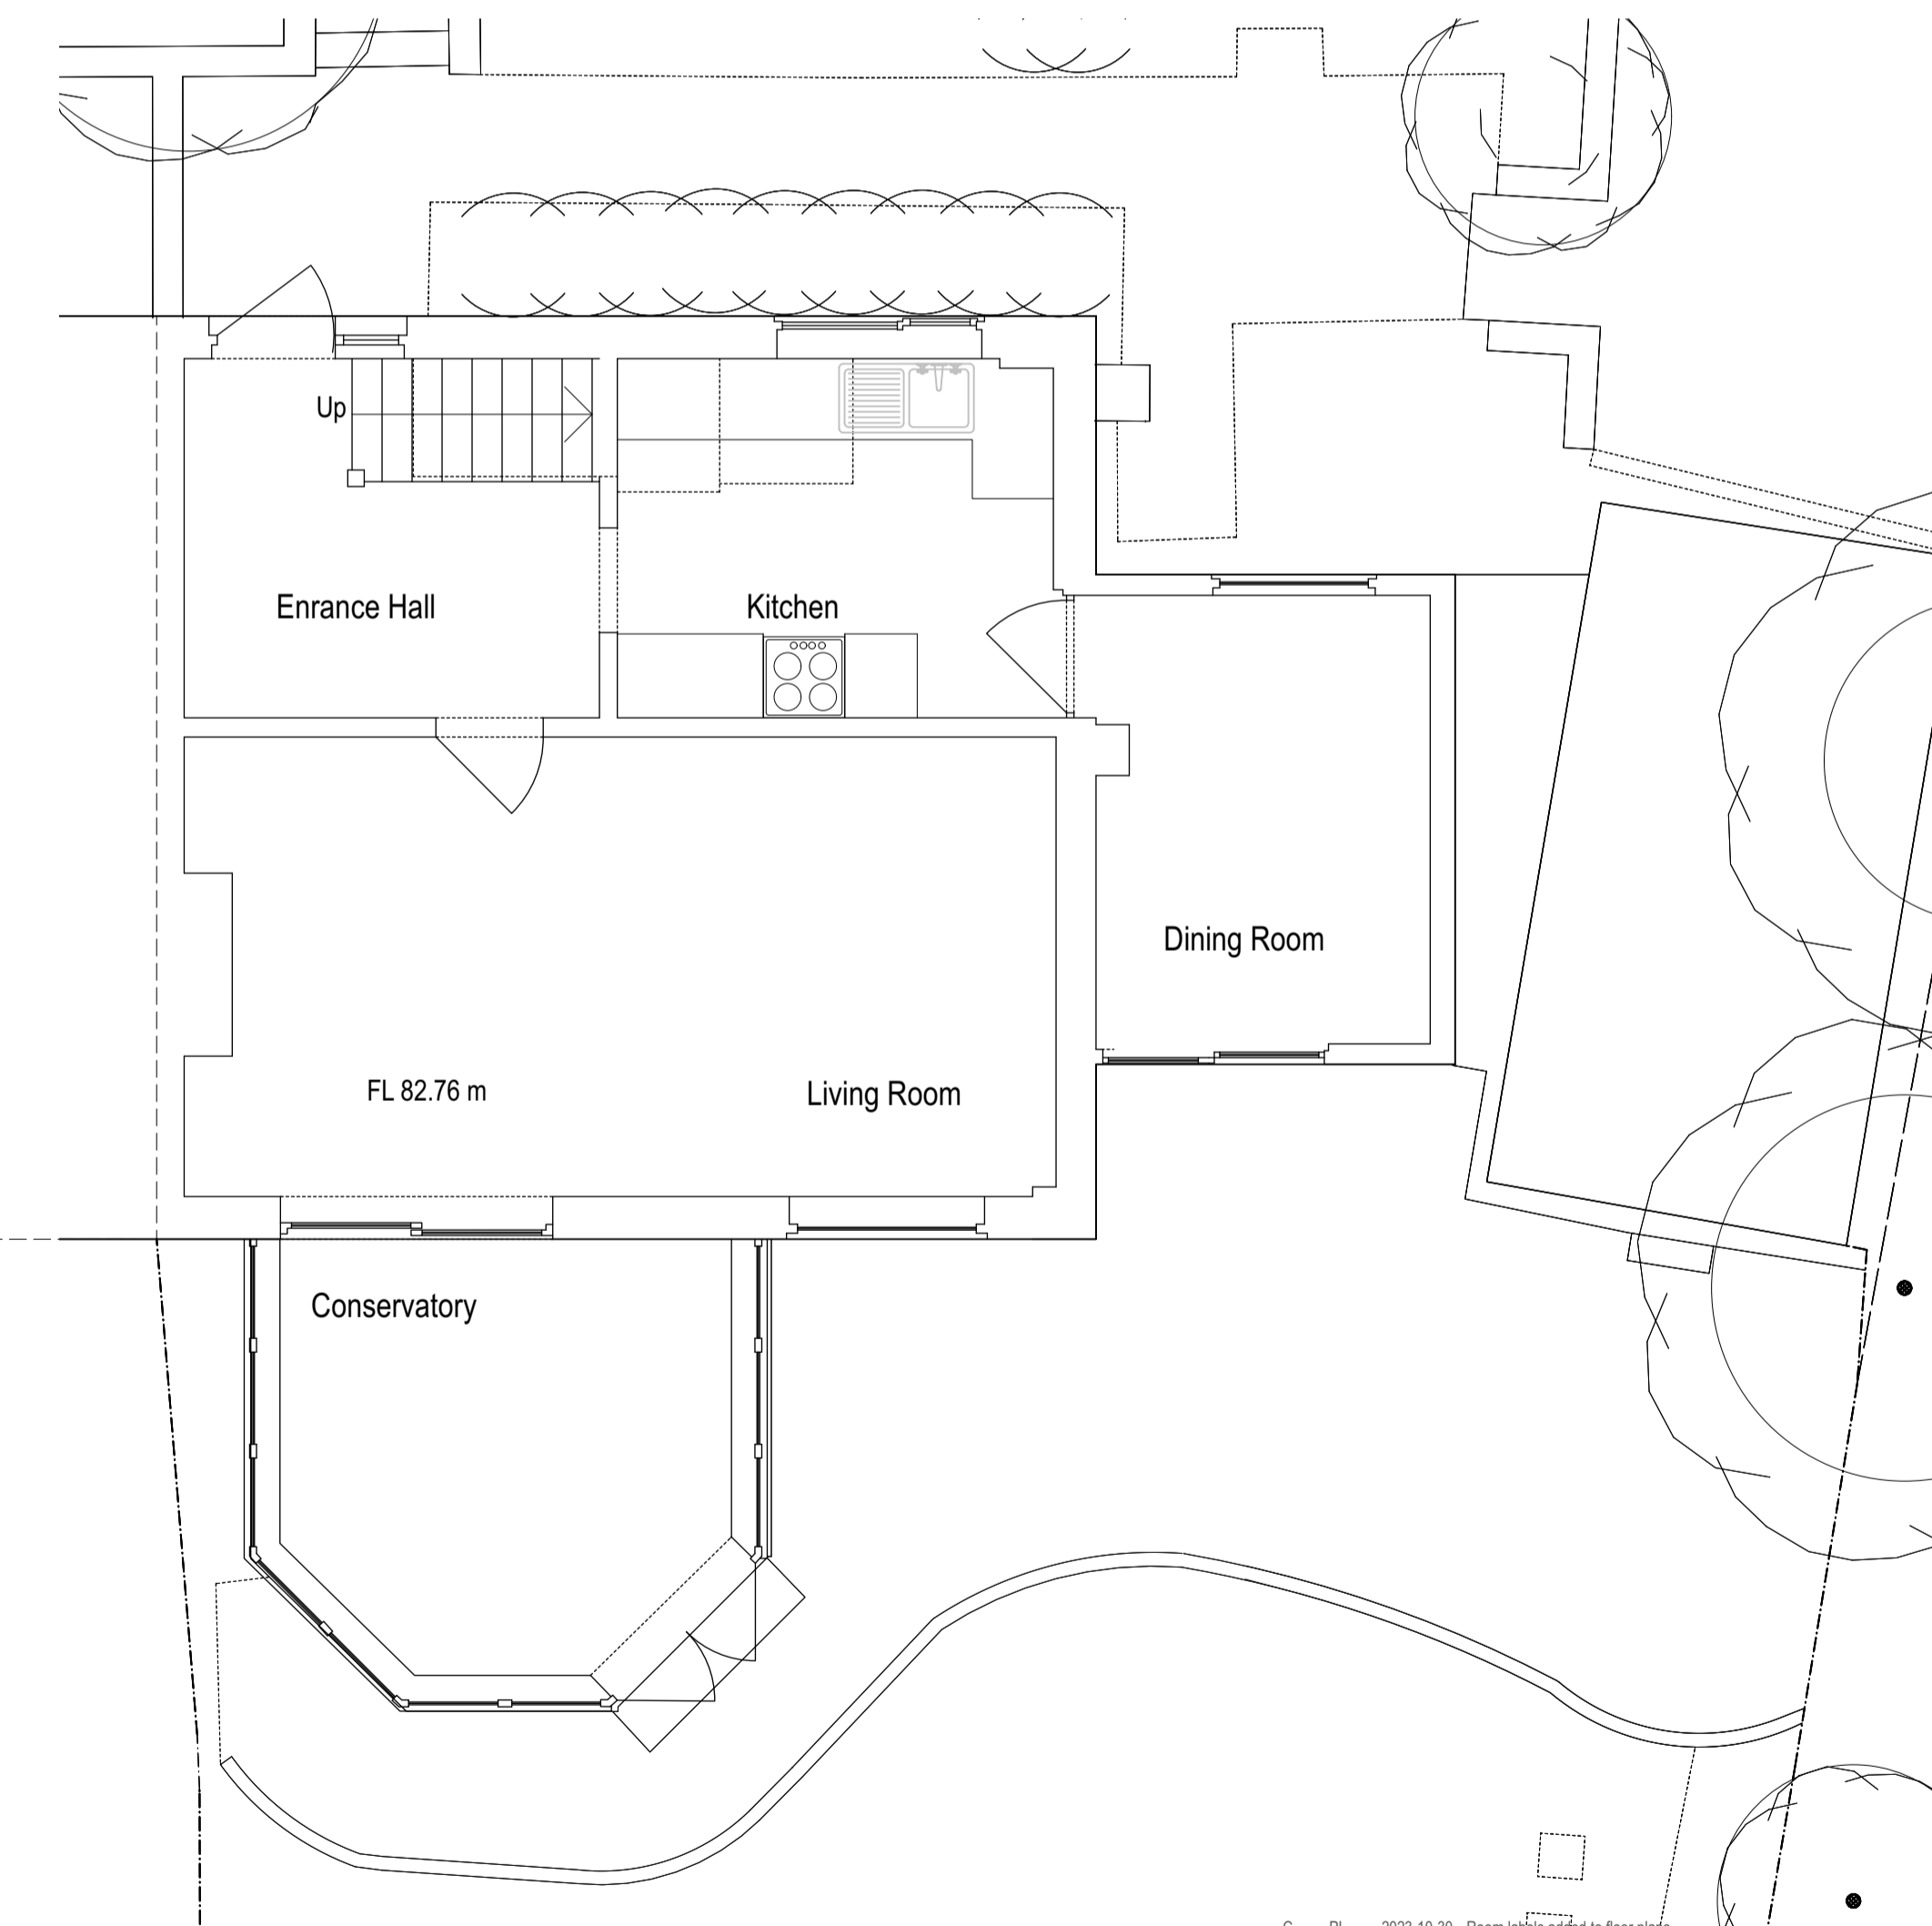

GROUND FLOOR PLAN
Scale: 1:50

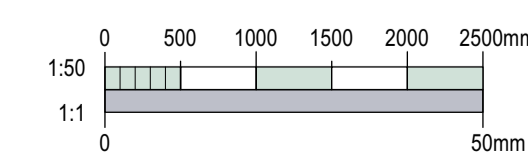

No.	Status	Date	Revision Notes
C	PL	2023-10-30	Room labels added to floor plans
B	PL	2023-10-23	Planning application issue
A	S3	2023-02-08	Preliminary issue for discussion

		Project Title 60 Chiltem Drive Rickmansworth WD3 8JY
W: beehive.archi E: info@beehive.archi		Sheet Title PLANS and ELEVATIONS-EXISTING
Drawn By Jan 2023	Project Date Jan 2023	RIBA Work Stage & Document Type STAGE 2 - PLANNING DOCUMENT
Reviewed By 1:50@A1	Sheet Scale 1:50@A1	Status PL - SUITABLE FOR PLANNING
Current Rev Date 2023-10-30	Current Rev C	Sheet No. CHD - B018 - XX - XX - D - A - PL03