


East Elevation

Roof: metal profile (black in colour)

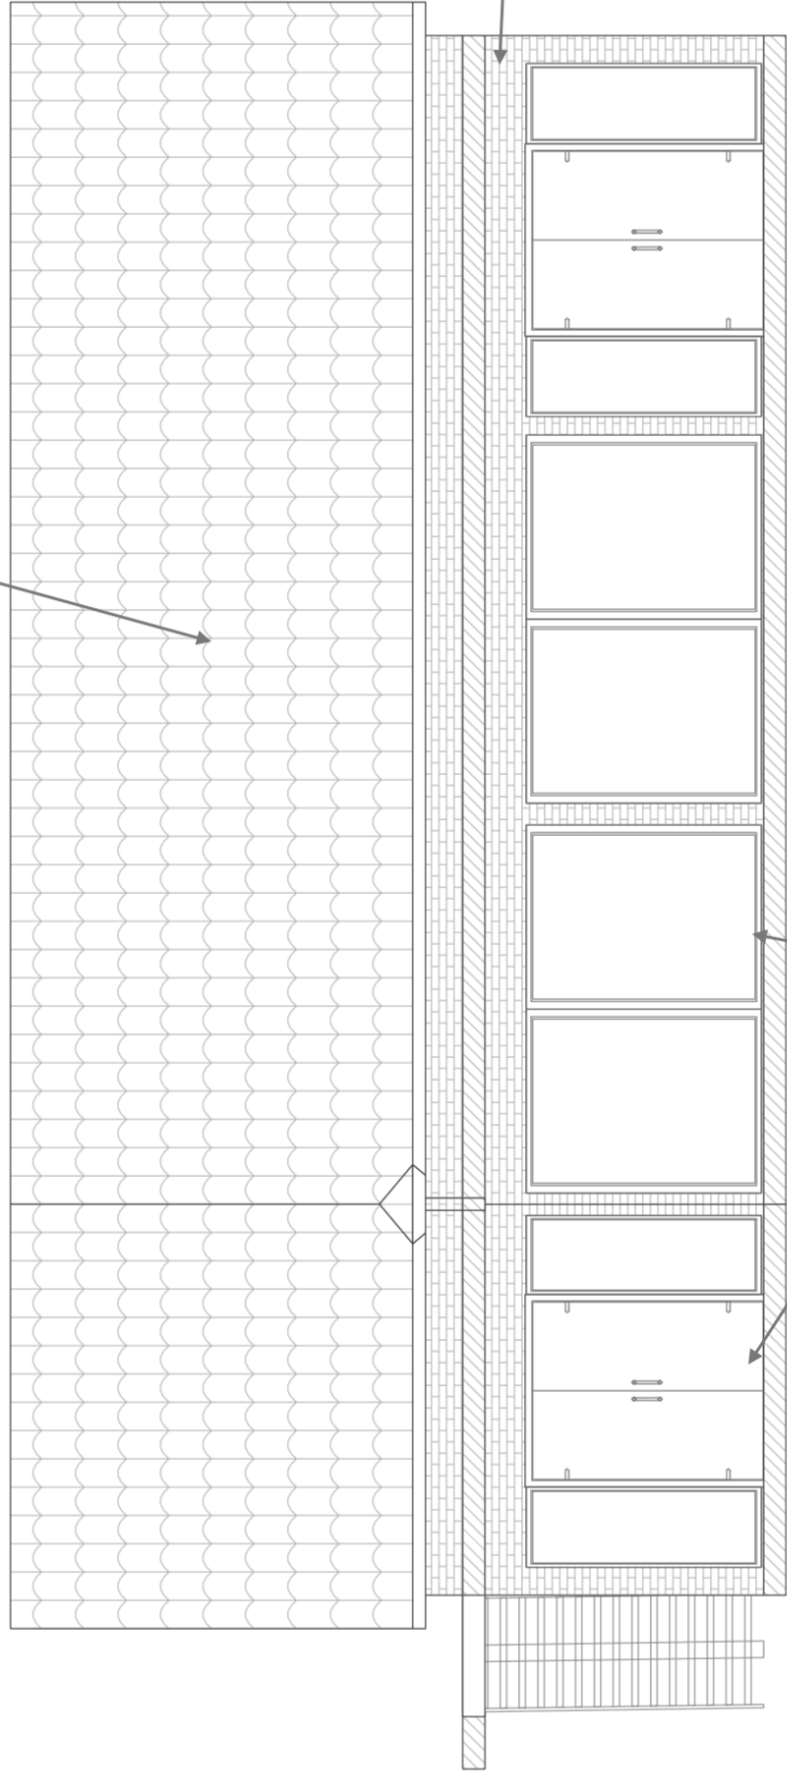

Walls: metal profile (black in colour), Ancaster stone with lime mortar and glazing

Aluminium framed (Anthracite in colour) glass windows and doors.

Hanbeck Farm

Oct 2023
Scale: 1:50