




<p><b>CLIENT</b> BARRY CROCKET 56 MAYFIELD ROAD EAST PARK WOLVERHAMPTON WV1 2EA</p>	<p><b>SITE ADDRESS</b> 56 MAYFIELD ROAD EAST PARK WOLVERHAMPTON WV1 2EA</p>	<p><b>AGENT</b> JOHN HOUGHTON WINCHESTER HOUSE WENLOCK ROAD BRIDGNORTH WV16 5BB TEL 07976 738348</p>	<p><b>DRAWING SCALE</b> 1/100 <b>DRAWING NUMBER</b> JH2979 A <b>DATE</b> 24/04/23</p>
---	---	--	---

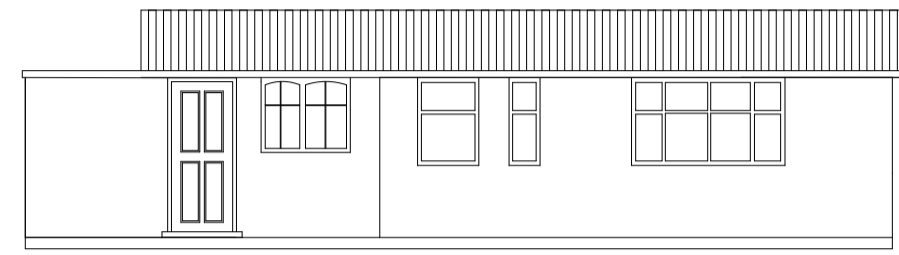


EXISTING EAST ELEVATION

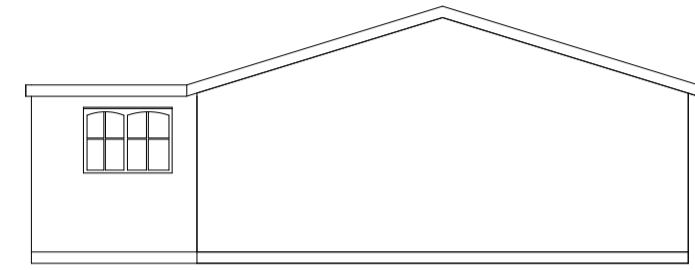




EXISTING NORTH ELEVATION

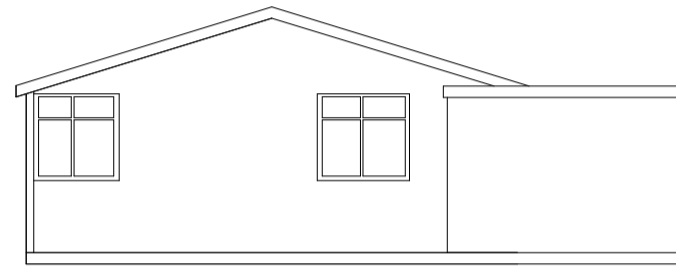

EXISTING SOUTH ELEVATION

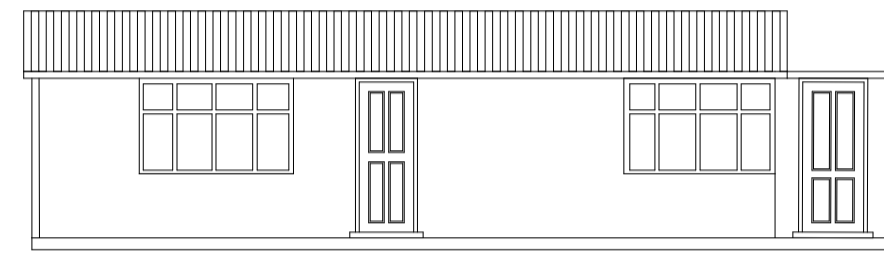

EXISTING WEST ELEVATION

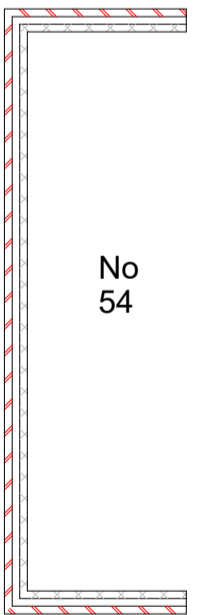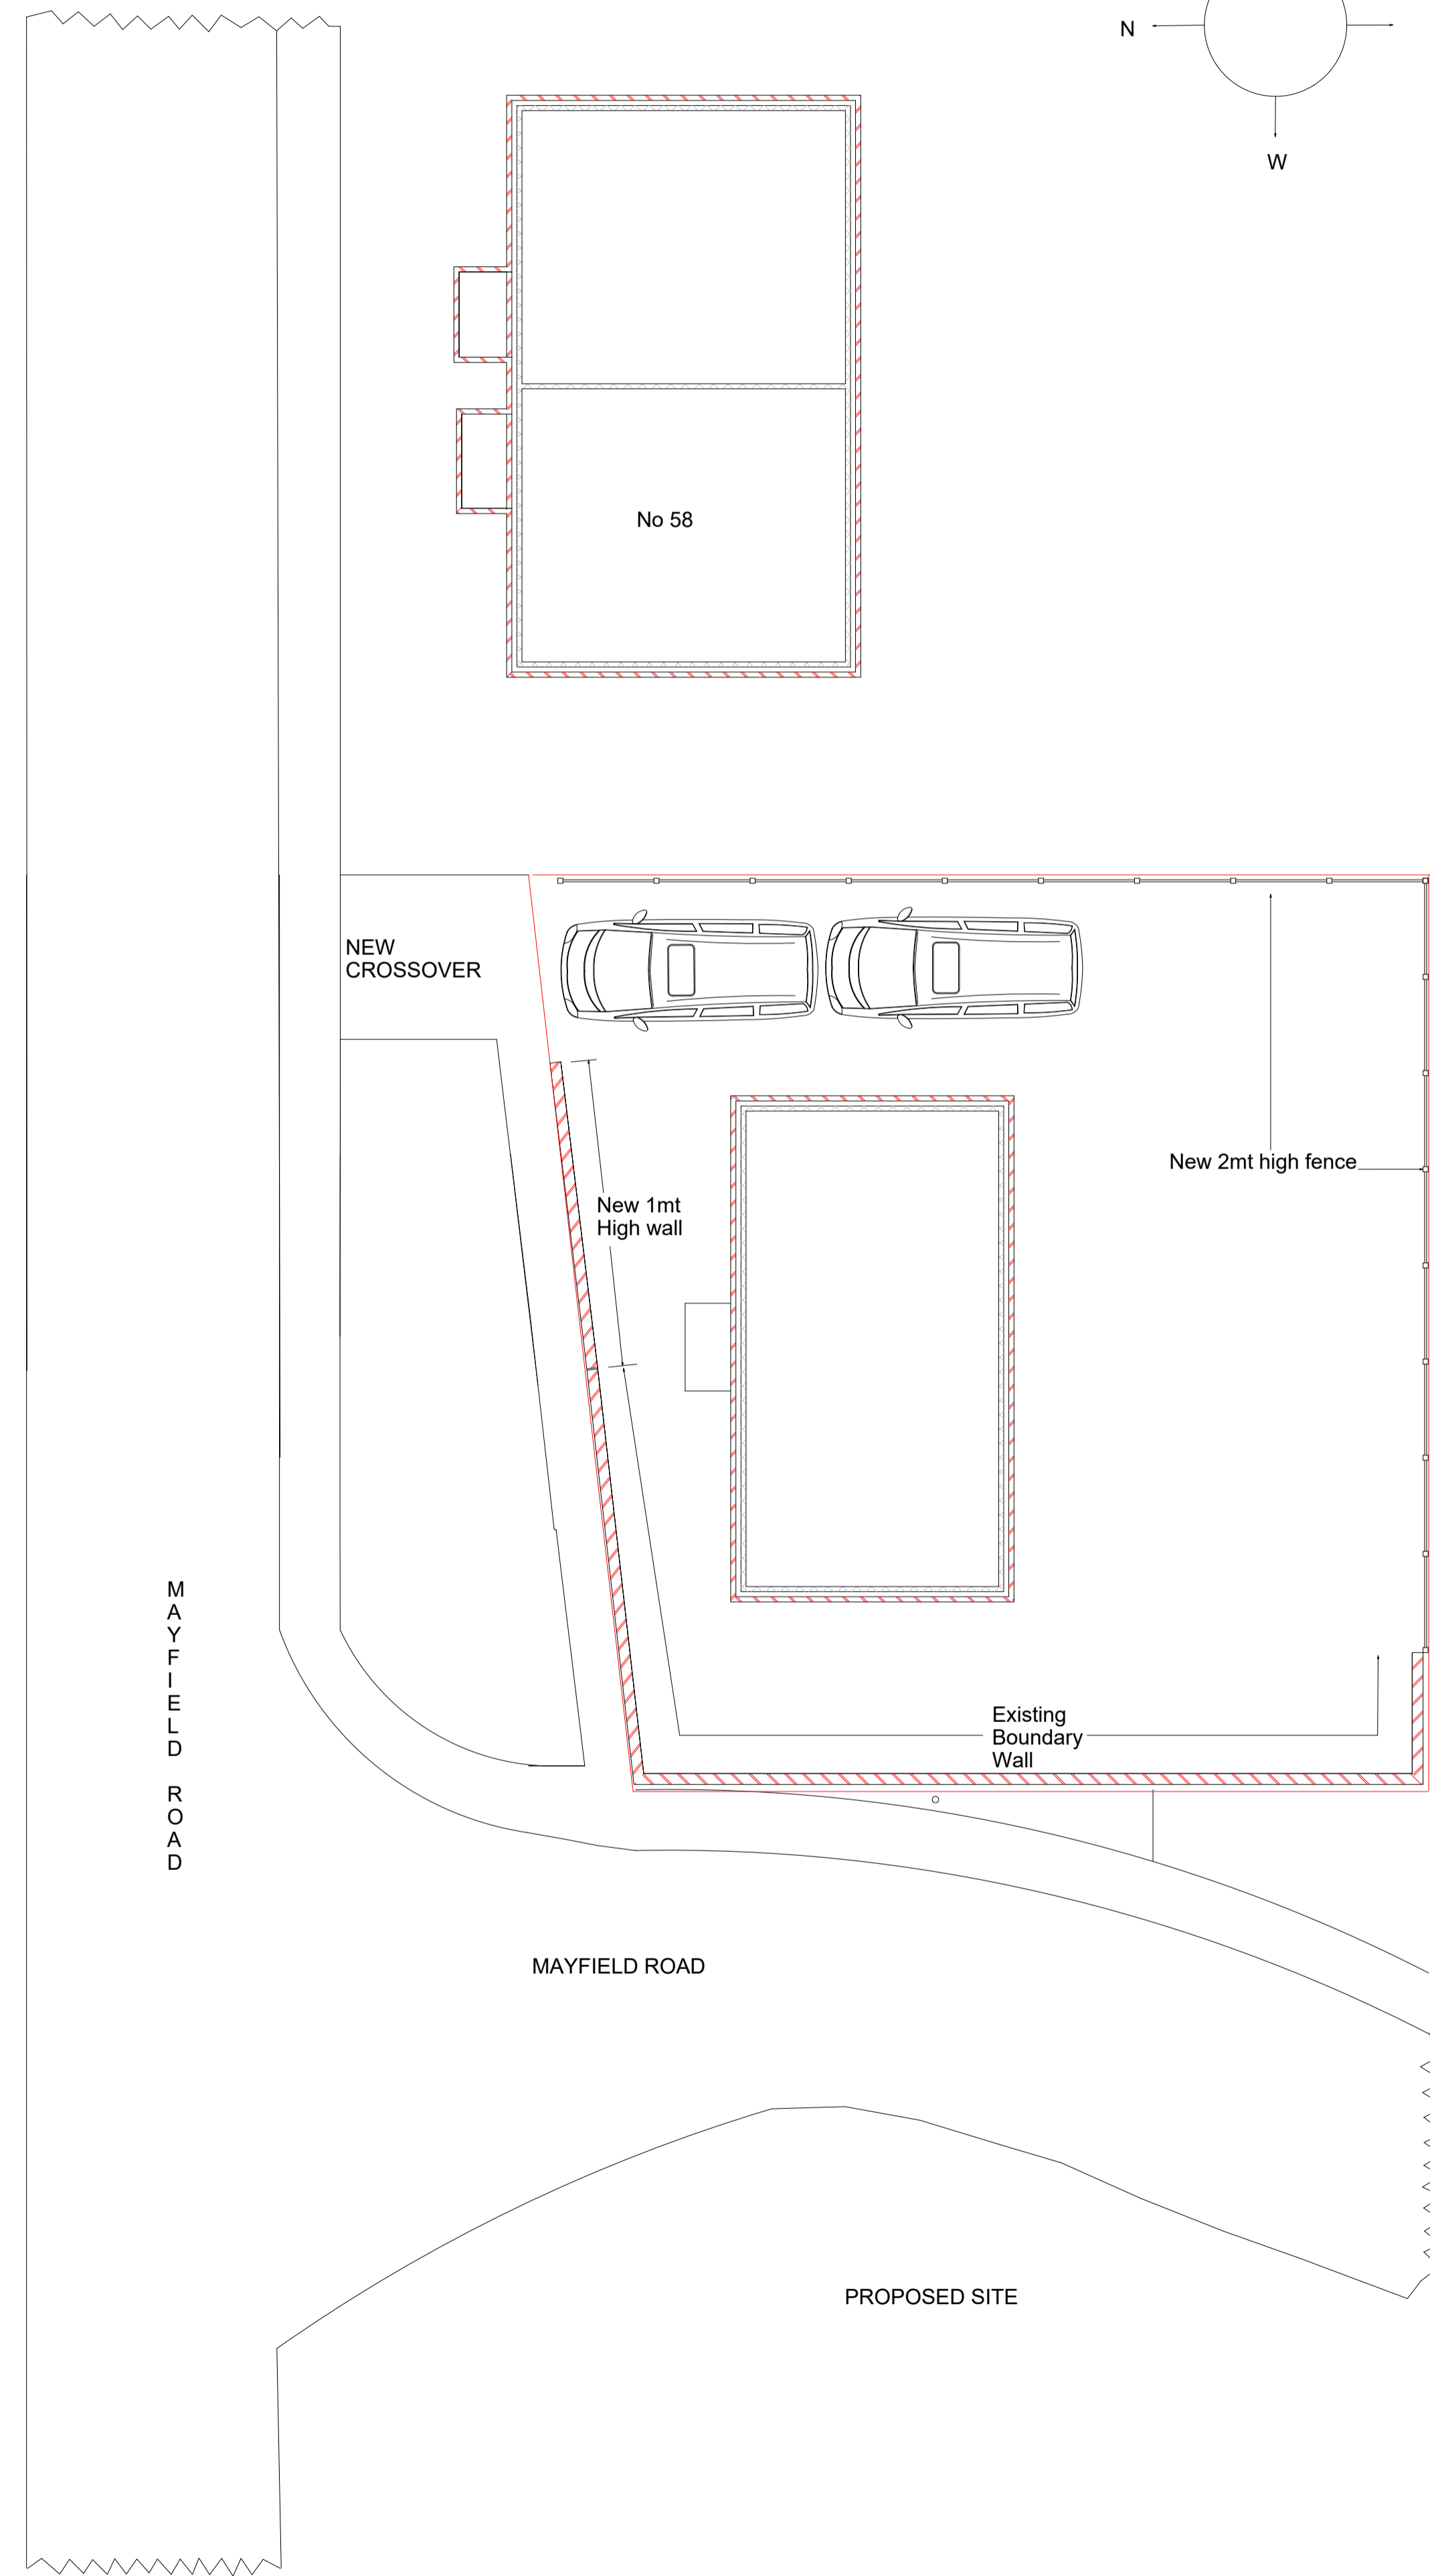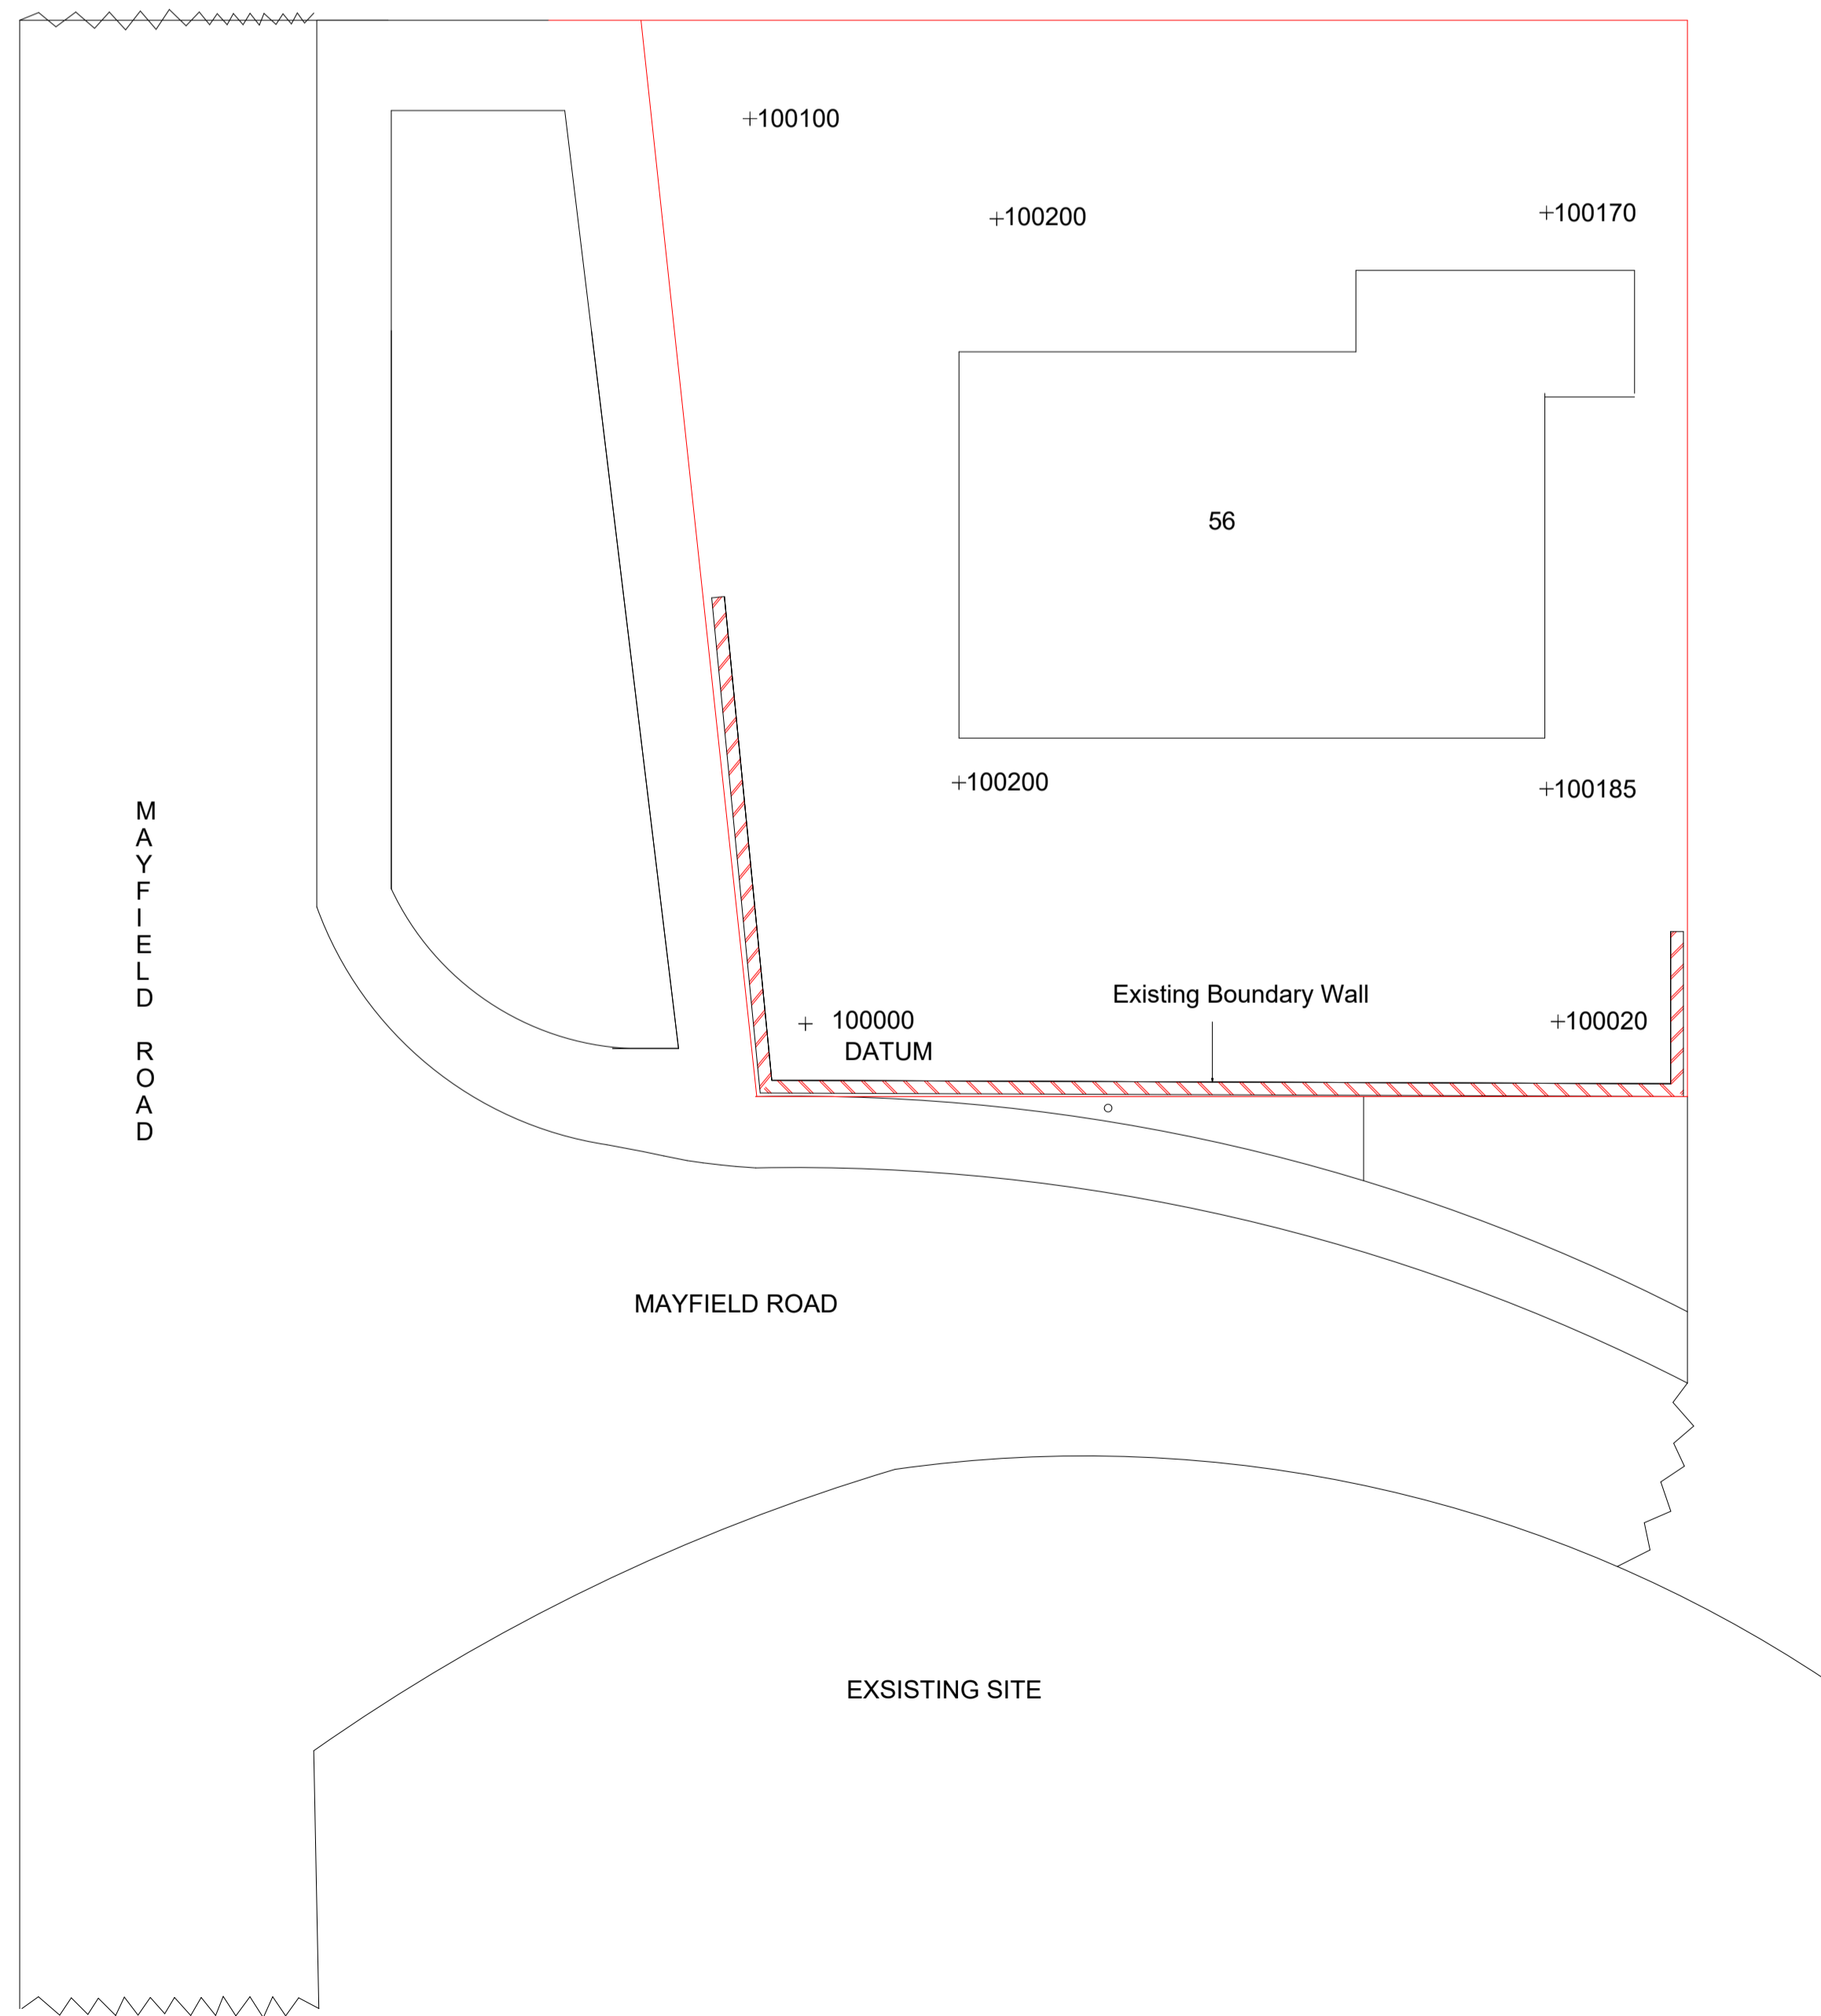

No 54