


NORTH ELEVATION

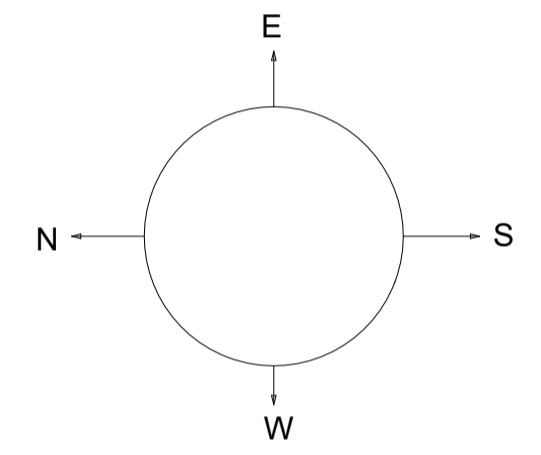

SOUTH ELEVATION






EAST ELEVATION

EAST ELEVATION

WEST ELEVATION

EAST ELEVATION

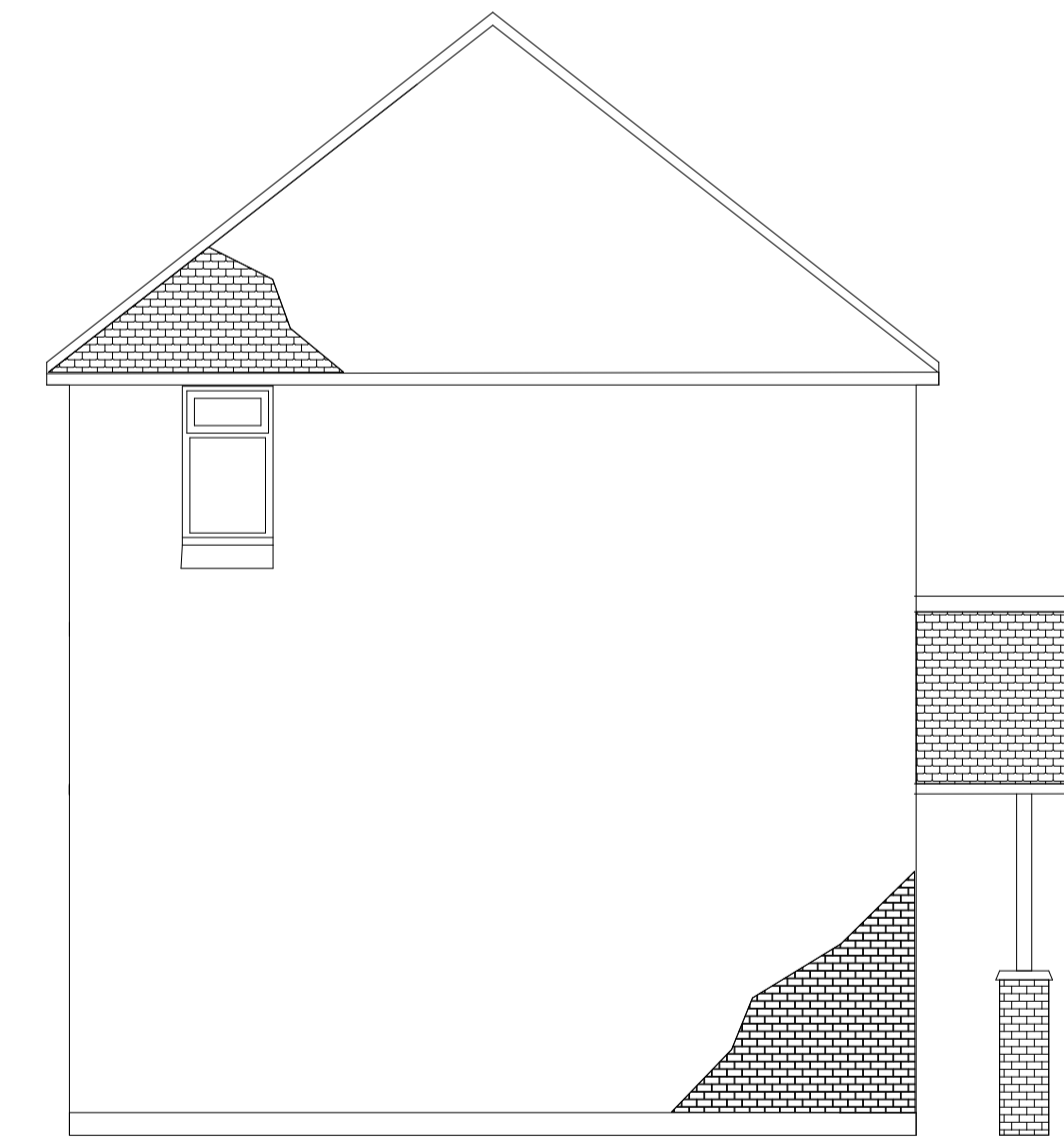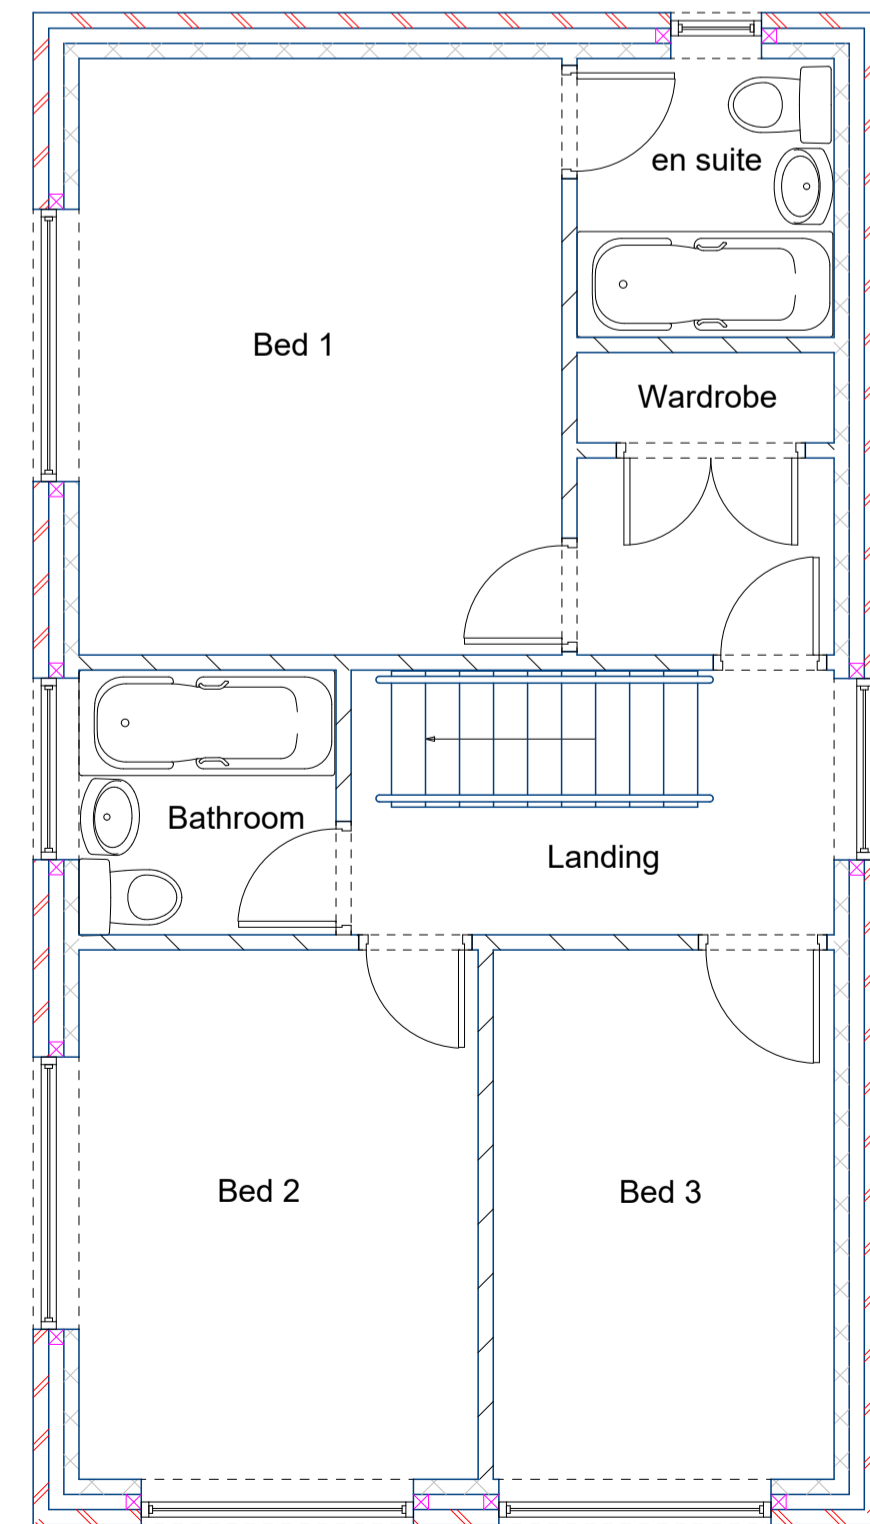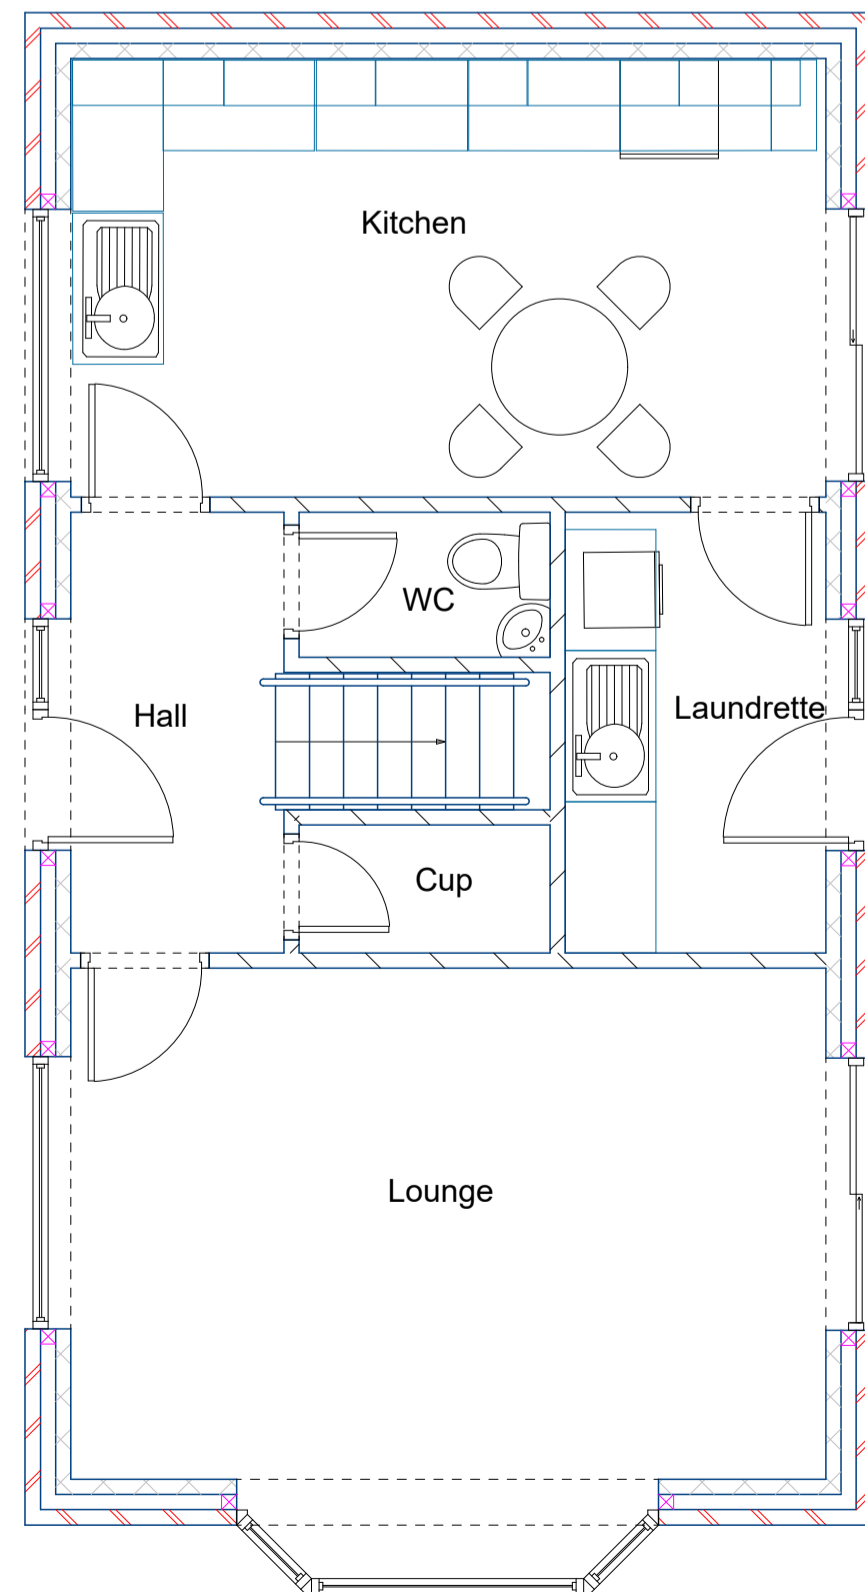


CLIENT
BARRIE CROCKETT
56 MAYFIELD ROAD
WOLVERHAMPTON
WV1 2EA

SITE ADDRESS
56 MAYFIELD ROAD
WOLVERHAMPTON
WV1 2EA

SCALE 1/50
DATE 15/05/23
DRAWING NUMBER JH6743 A
DPC Level 100000

MATERIALS
WINDOWS & DOORS WHITE UPVC
BRICKS TO MATCH THE ADJACENT HOUSES
ROOF TILES TO MATCH ADJACENT HOUSES

BRICKWORK

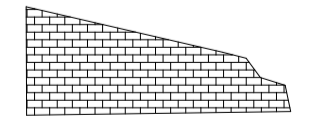

TILES

