



Tilt and turn window section

Scale: 1 : 10

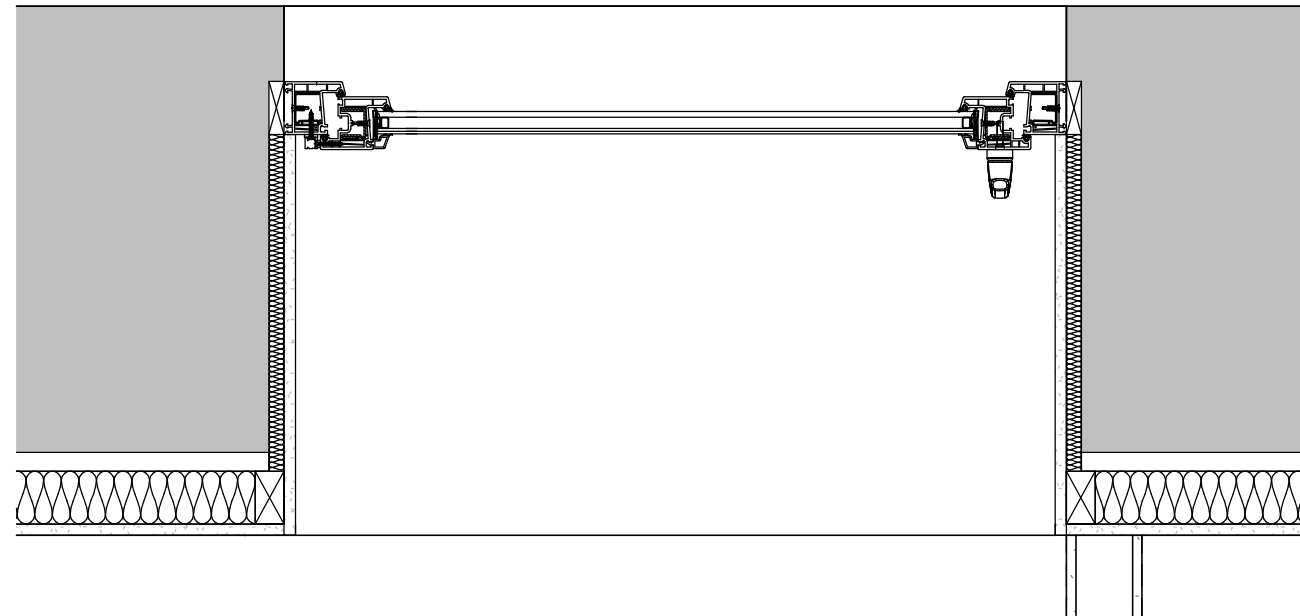

Tilt and turn window jamb detail plan

Scale: 1 : 10

 

VISUAL SCALE 1:10 @ A3



Existing west elevation

Detail refer to windows W-01-04 and W-01-06

© COPYRIGHT OF CUMMING AND CO (ABERDEEN) LTD

This drawing cannot be reproduced or used in anyway without the express written permission of the aforementioned. All design intent and content is copyright of the aforementioned.

Date	Rev No.	Description
30/10/23	1	Updated as per planners comments
31/10/23	2	Updated as per planners comments

cummingandcoarchitects

albion house, 6 castlehill, aberdeen, ab11 5gj
 telephone 01224 355600
 info@cummingandco.com
 www.cummingandco.com



CLIENT: Darren Byrne

PROJECT: 8 Rose Street, Peterhead

CONTENT: Proposed tilt and turn window sections and plan

Drawing Status:

SCALE: As indicated @ A3 DATE: 10/30/23

JOB REFERENCE	DRAWING	REV
P22-016	A123	2
	DRAWN BY: KP	CHECKED BY: Checker