


Ground Floor Plan:



Site Layout Plan: Scale 1:500

 

NO.	DATE	REVISIONS
0	19/04/13	Lease plan completed.

DRAWING TITLE		
Lease Plan - Unit 3		
PAPER SIZE	JOB NO.	DRAWN BY
1:100,1:500@A1	9691-05	Ross Inray


Balmacassie, Ellon

Lease Plan.

For
Burnett Management.

TAYLOR design services

Architectural and Building Consultants
 5 The Square, Ellon, Aberdeenshire, AB41 9JB
 tel. (01358) 720432 fax. (01358) 724414
 email: info@tds-ellon.co.uk

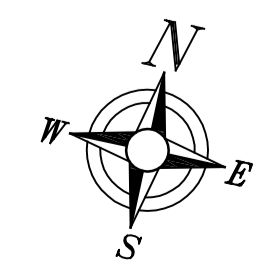

Reproduced from the Ordnance Survey 1:10,000 National Grid map with the permission of The Controller of Her Majesty's Stationery Office. © Crown Copyright. Error Report Service, 5 The Square, Ellon, Aberdeenshire, AB41 9JB. License No. AB 3534/0001.