




FRONT ELEVATION  
SCALE 1:50

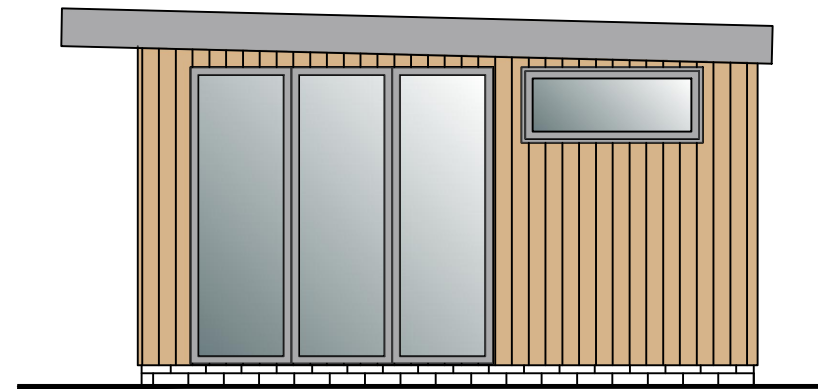


SIDE ELEVATION  
SCALE 1:50

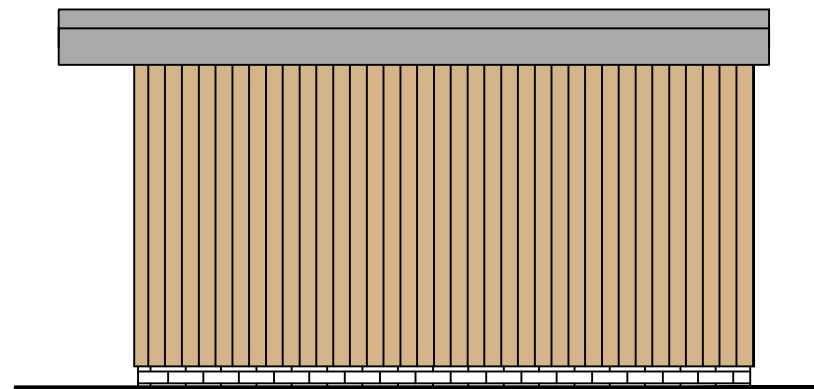

REAR ELEVATION  
SCALE 1:50

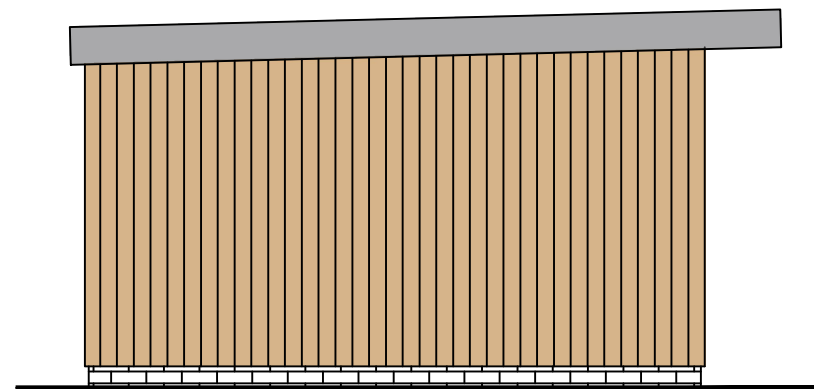

SIDE ELEVATION  
SCALE 1:50

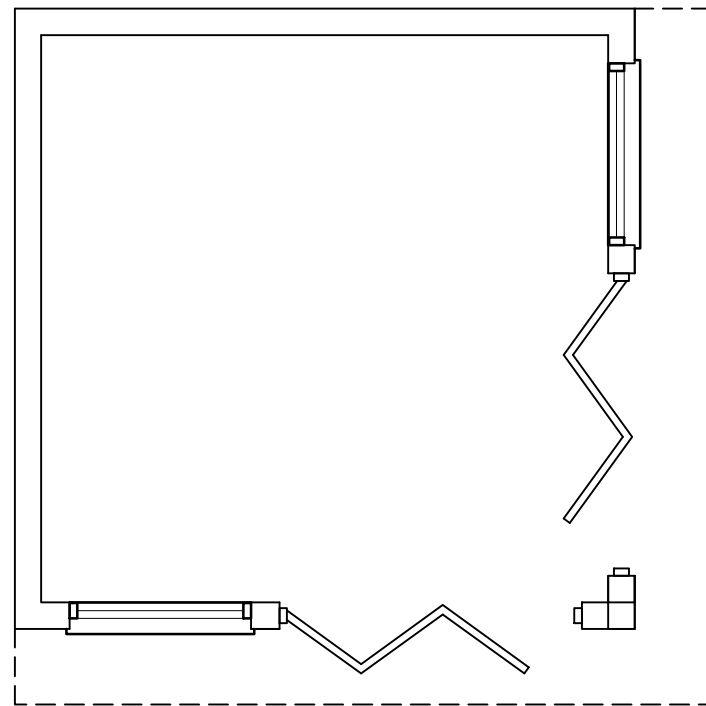

FLOOR PLAN  
SCALE 1:50



Rev	Date	Description
<p>LISA ALLARD MCIAT CHARTERED ARCHITECTURAL TECHNOLOGIST</p> <p>18 St Walstans Close, Costessey, Norwich, NR5 0TW t: 07504678013 e: lisaallard838@gmail.com</p>		
<p><b>Project Details</b></p> <p>20 Church End, Gamlingay, Sandy, SG19 3EP</p>		
<p><b>Client</b></p> <p>Mr A Glencross</p>		
<p><b>Drawing</b></p> <p>Floor Plan &amp; Elevations - Summer House</p>		
<p><b>Date</b></p> <p>Aug 2023</p>		
<p><b>Scales</b></p> <p>1:50 @ A3</p>		<p><b>Drawn LA</b></p> <p>Checked</p>
<p><b>Drawing No.</b></p> <p>054-23-02</p>		<p><b>Issue</b></p> <p>PLANNING</p>
<p>All dimensions must be site checked and not scaled from this drawing</p>		