



SITE PLAN
SCALE 1:500

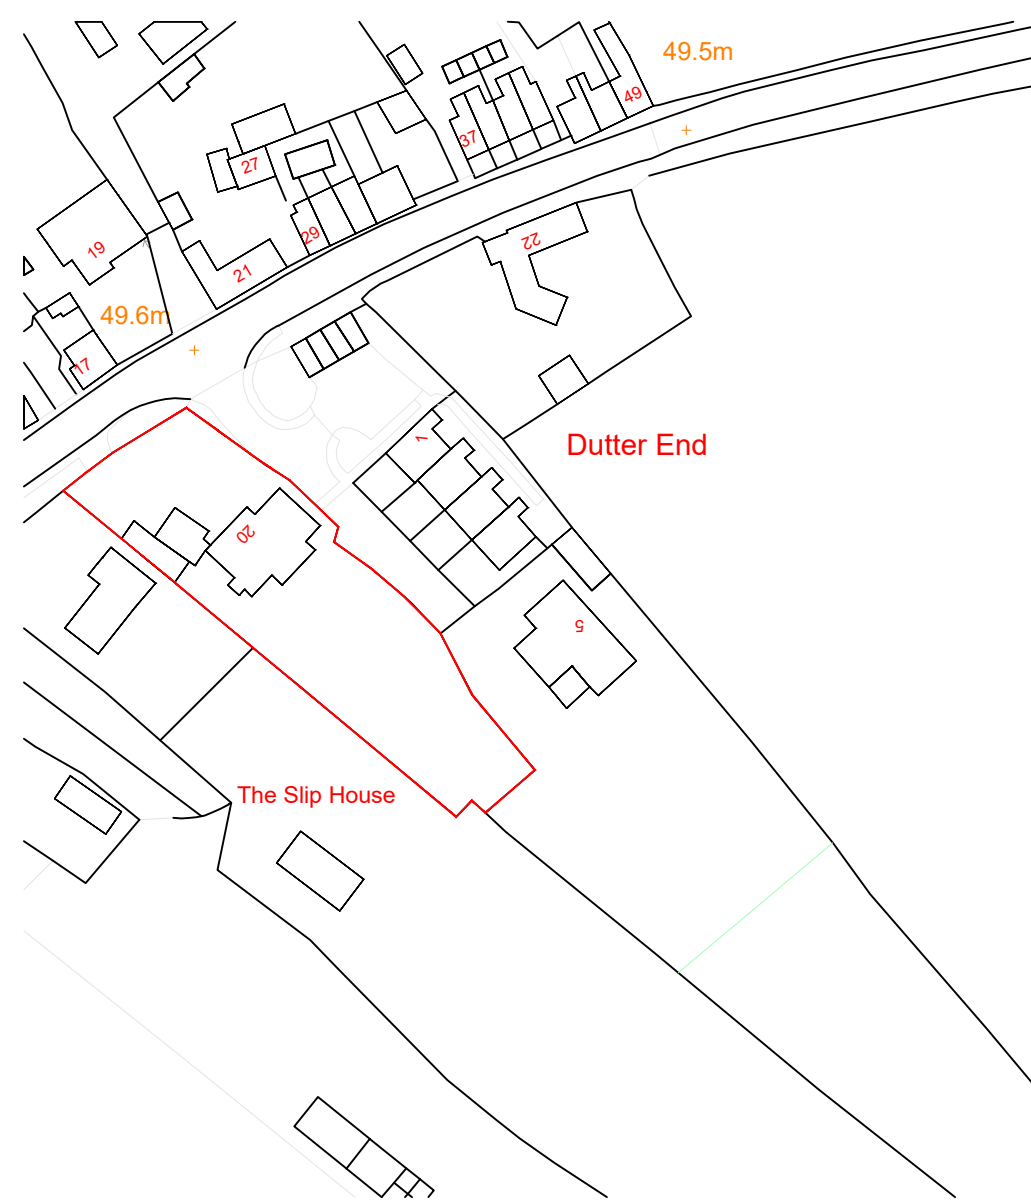

LOCATION PLAN
SCALE 1:1250

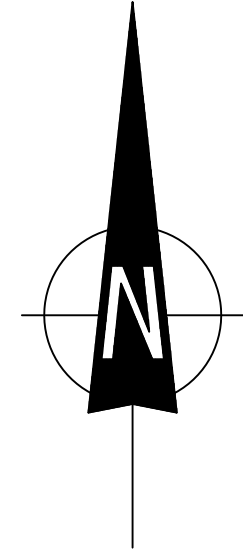

| Rev | Date | Description |
|--|----------------------------|-------------|
| LISA ALLARD MCIAT CHARTERED ARCHITECTURAL TECHNOLOGIST 18 St Walstans Close, Costessey, Norwich, NR5 0TW t: 07504678013 e: lisaallard838@gmail.com | | |
| Project Details 20 Church End, Gamlingay, Sandy, SG19 3EP | | |
| Client Mr A Glencross | | |
| Drawing Site & Location Plan | | |
| Date Aug 2023 | | |
| Scales As Shown @ A3 | Drawn LA Checked | |
| Drawing No. 054-23-03 | Issue PLANNING | |
| All dimensions must be site checked and not scaled from this drawing | | |