




FLOOR PLAN
SCALE 1:50

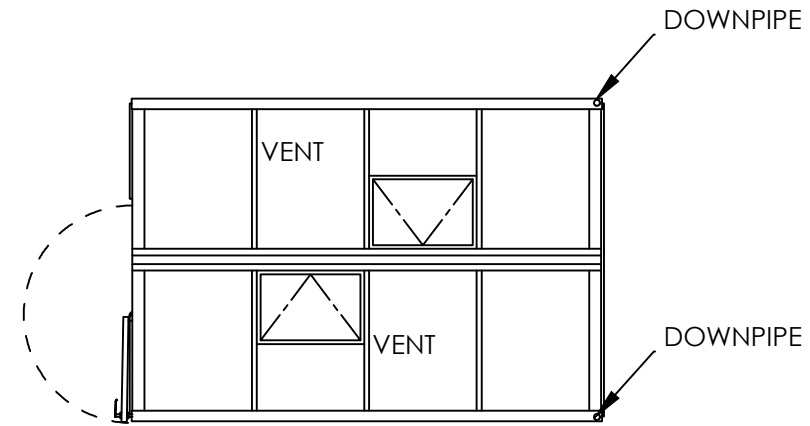


ROOF PLAN
SCALE 1:50

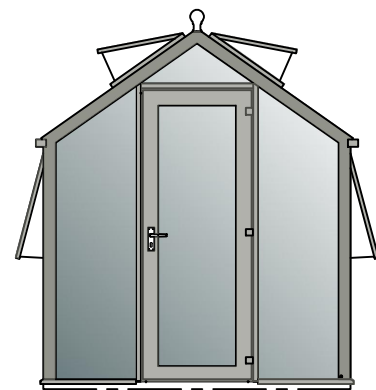


FRONT ELEVATION
SCALE 1:50

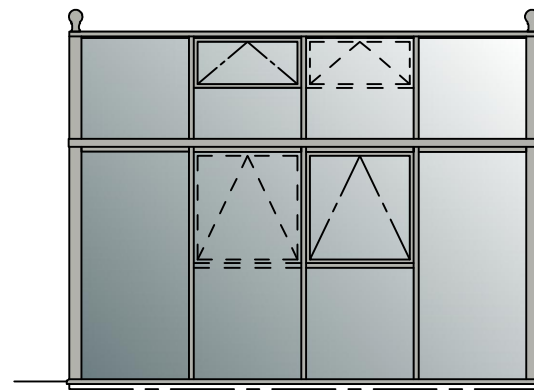

SIDE ELEVATION
SCALE 1:50

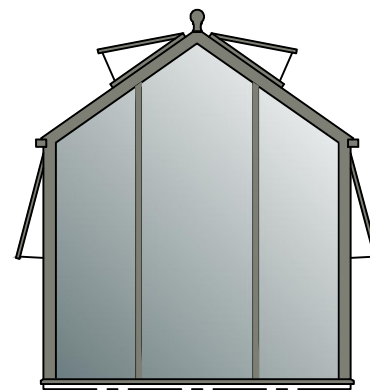

REAR ELEVATION
SCALE 1:50

 

Rev	Date	Description
<p>LISA ALLARD MCIAT CHARTERED ARCHITECTURAL TECHNOLOGIST</p> <p>18 St Walstans Close, Costessey, Norwich, NR5 0TW t: 07504678013 e: lisaallard838@gmail.com</p>		
<p>Project Details</p> <p>20 Church End, Gamlingay, Sandy, SG19 3EP</p>		
<p>Client</p> <p>Mr A Glencross</p>		
<p>Drawing</p> <p>Floor Plan & Elevations - Greenhouse</p>		
<p>Date</p> <p>Aug 2023</p>		
<p>Scales</p> <p>1:50 @ A3</p>	<p>Drawn LA</p> <p>Checked</p>	
<p>Drawing No.</p> <p>054-23-01</p>	<p>Issue</p> <p>PLANNING</p>	
<p>All dimensions must be site checked and not scaled from this drawing</p>		