




FLOOR PLAN  
SCALE 1:50

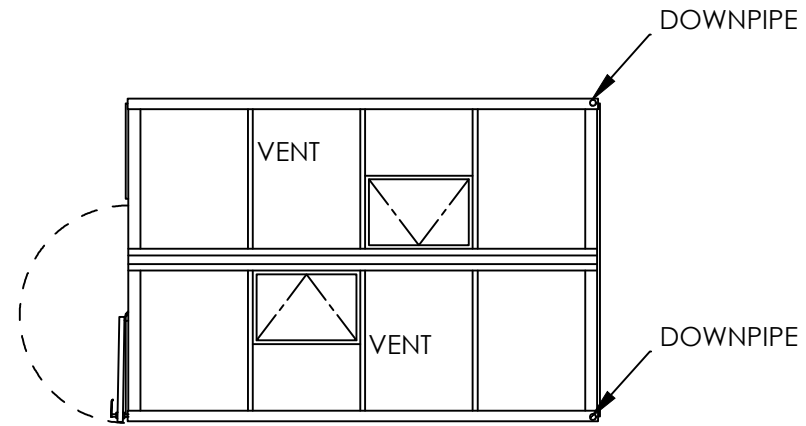


ROOF PLAN  
SCALE 1:50

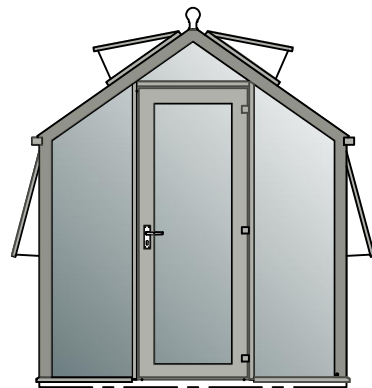

FRONT ELEVATION  
SCALE 1:50

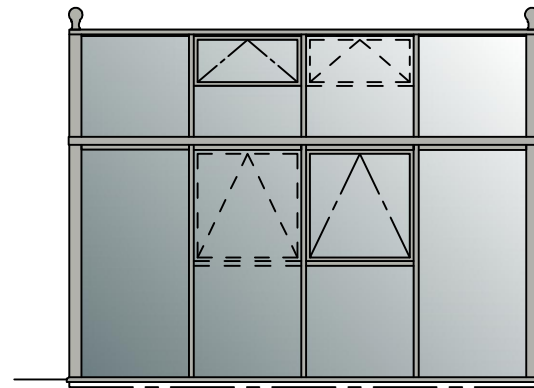

SIDE ELEVATION  
SCALE 1:50

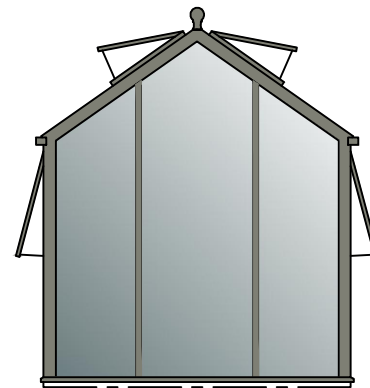

REAR ELEVATION  
SCALE 1:50



Rev	Date	Description
<p>LISA ALLARD MCIAT CHARTERED ARCHITECTURAL TECHNOLOGIST 18 St Walstans Close, Costessey, Norwich, NR5 0TW t: 07504678013 e: lisaallard838@gmail.com</p>		
<p><b>Project Details</b> 20 Church End, Gamlingay, Sandy, SG19 3EP</p>		
<p><b>Client</b> Mr A Glencross</p>		
<p><b>Drawing</b> Floor Plan &amp; Elevations - Greenhouse</p>		
<p><b>Date</b> Aug 2023</p>		
<p><b>Scales</b> 1:50 @ A3</p>	<p><b>Drawn LA</b> Checked</p>	
<p><b>Drawing No.</b> 054-23-01</p>	<p><b>Issue</b> PLANNING</p>	
<p>All dimensions must be site checked and not scaled from this drawing</p>		