



NOTES:


This drawing is based on record information.
 All dimensions to be checked on site.
 This drawing is for Planning Purposes only.

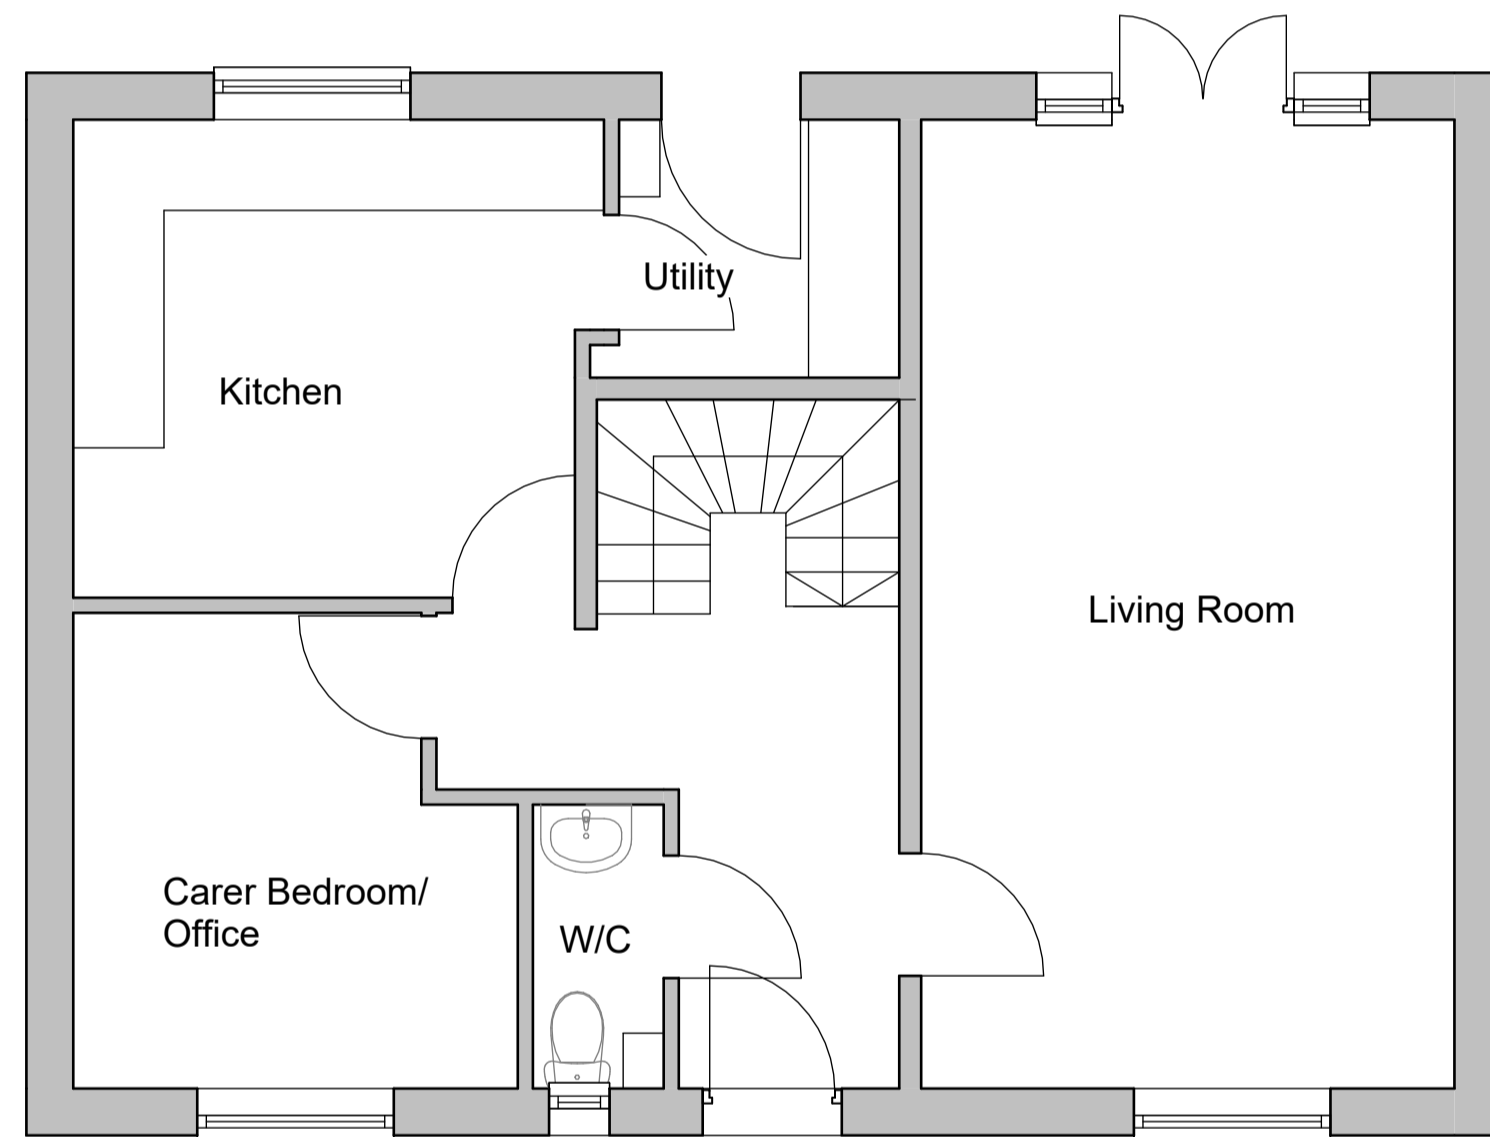

Ground Floor Plan

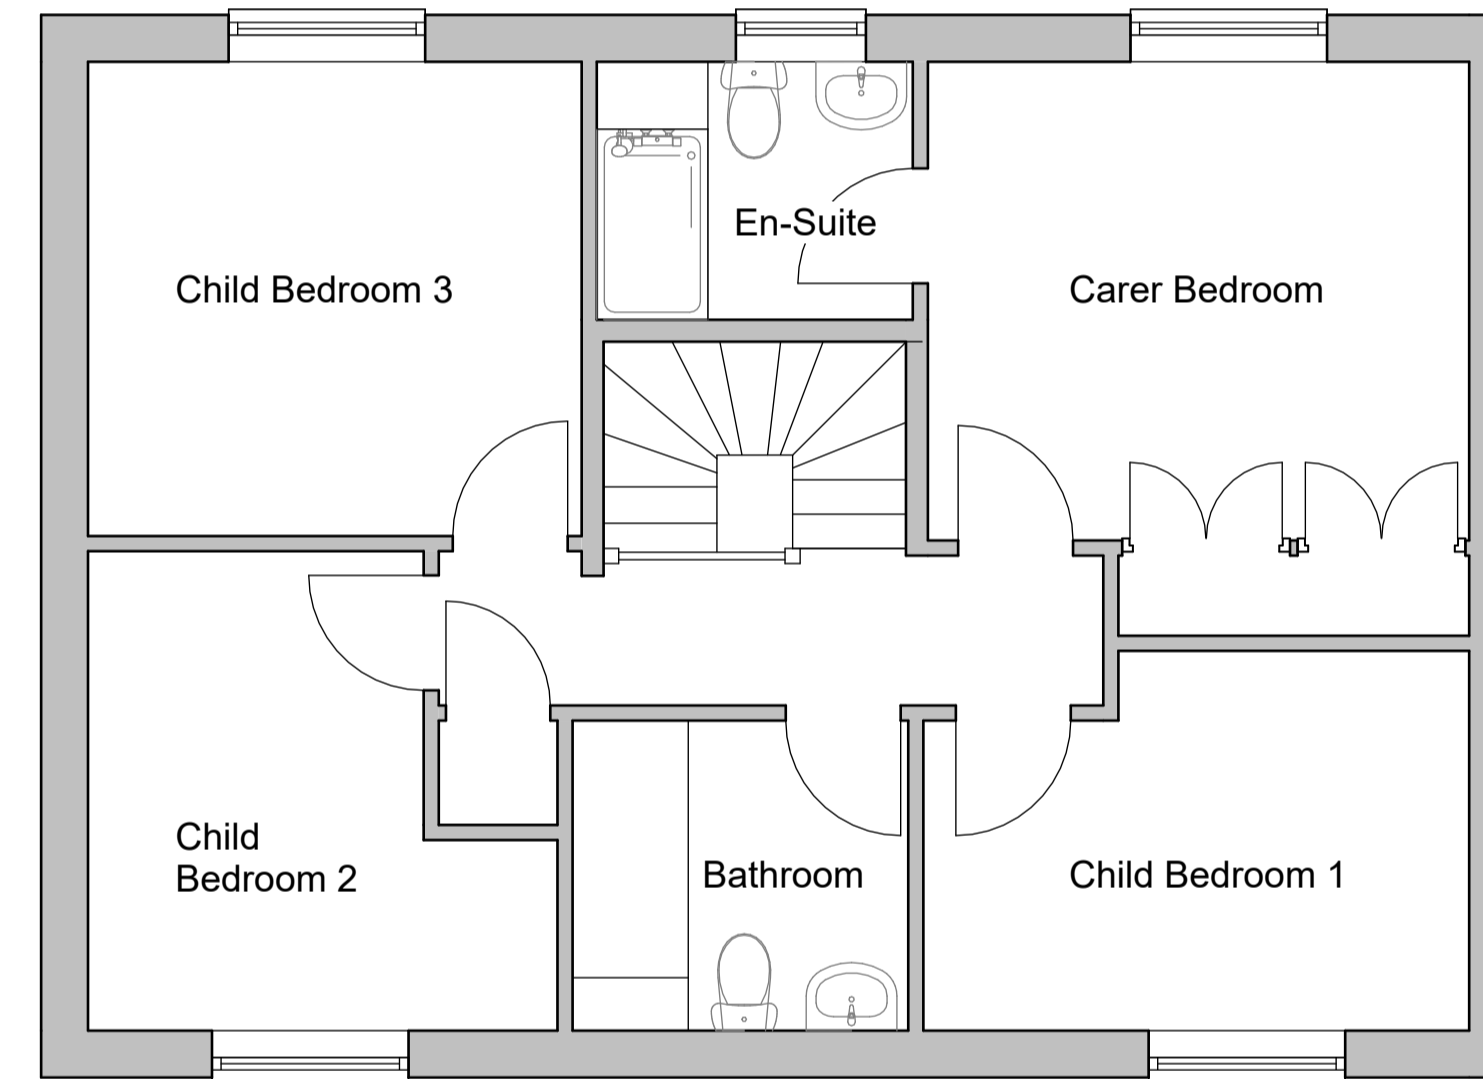

First Floor Plan

 

Revision	Note	Date
P01	Issued for Planning	23.10.23

Revision Note Date



Client
 Passion To Care Ltd

Project Title
 85 Boughton Road,
 Corby

Drawing Title
 GA Plans
 As Proposed

Drawing Status
 Planning

Scale Date
 1:50 @ A1 October 2023

Project Number Drawing Number Revision
 LUX_014 20 00 01 P01