



NOTES:

This drawing is based on record information.
All dimensions to be checked on site.
This drawing is for Planning Purposes only.

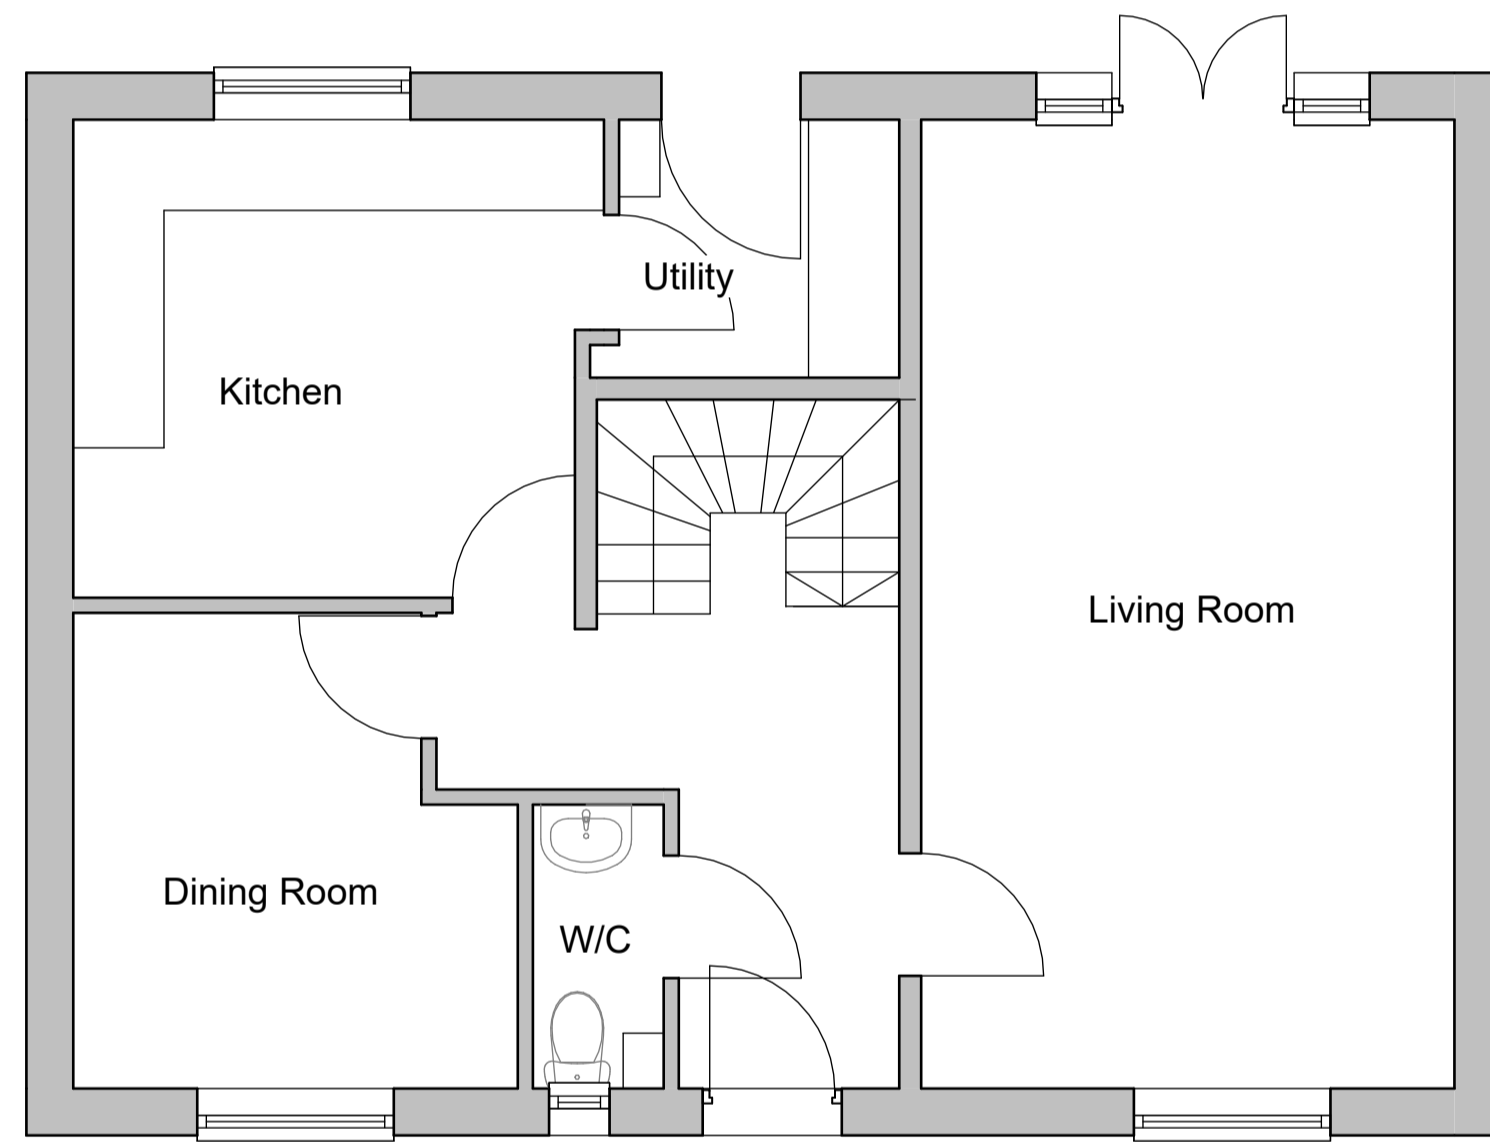

Ground Floor Plan

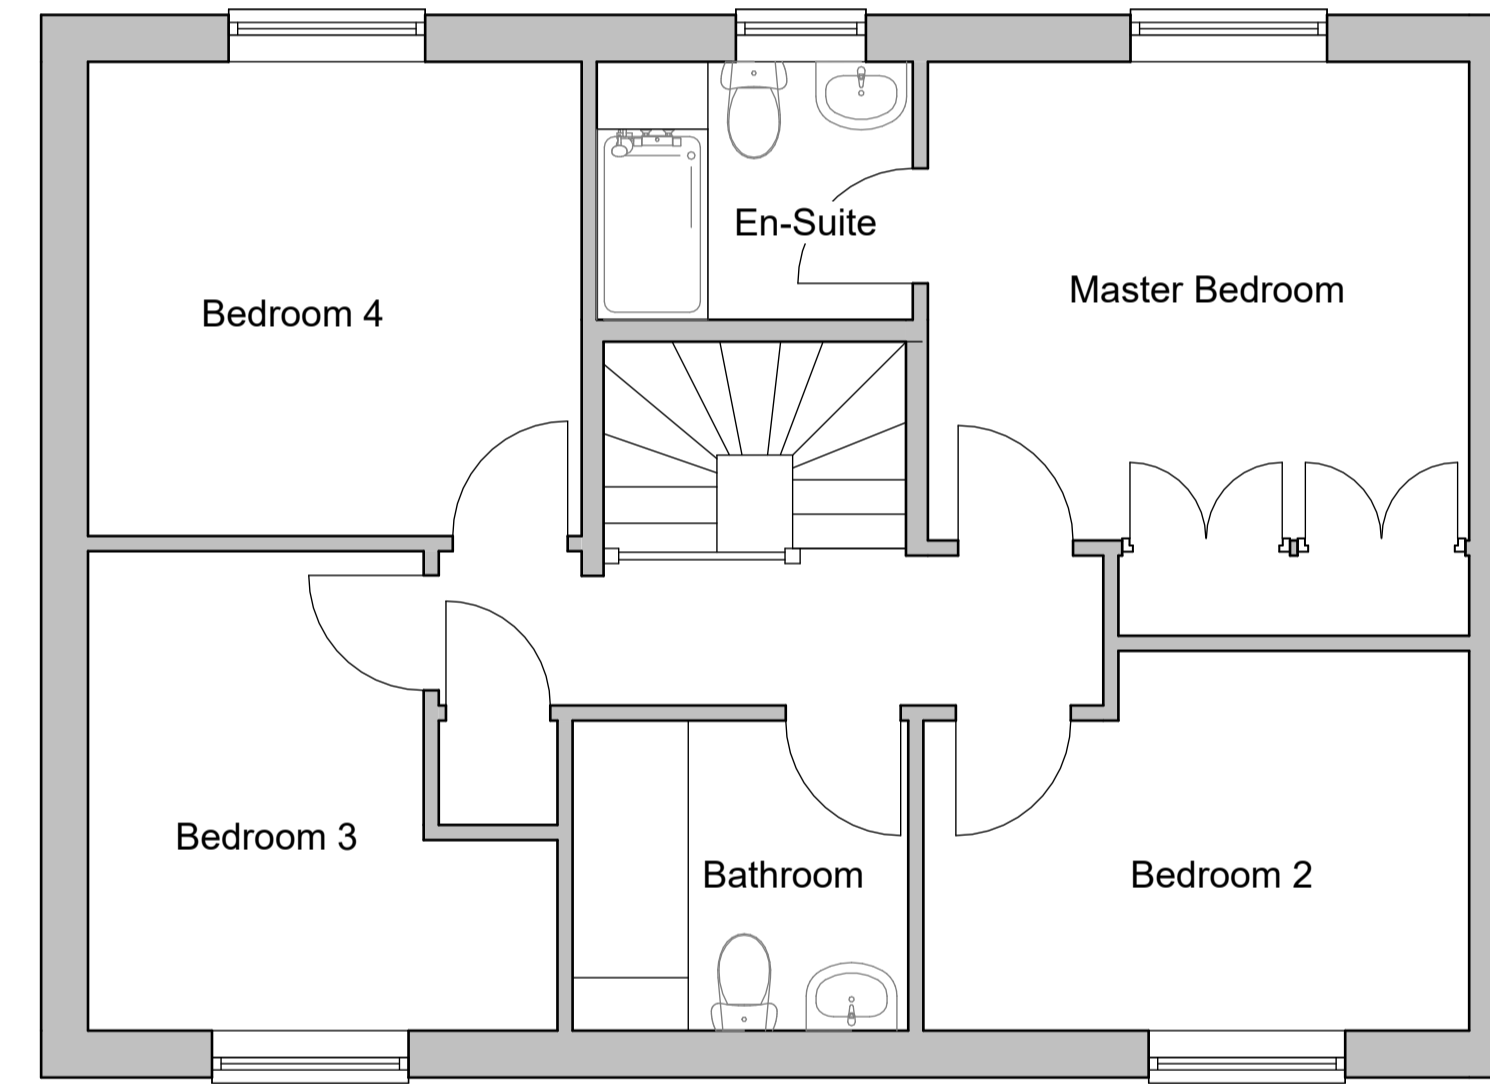

First Floor Plan

Revision	Note	Date
P01	Issued for Planning	23.10.23

Revision Note Date



Client
Passion To Care Ltd

Project Title
85 Boughton Road,
Corby

Drawing Title
GA Plans
As Existing

Drawing Status
Planning

Scale Date
1:50 @ A1 October 2023

Project Number Drawing Number Revision
LUX_014 02 00 01 P01

