

NOTES

This scheme is subject to Town Planning and all other necessary consents. Dimensions, areas and levels where given are only approximate and subject to site survey. All dimensions are to be checked on site, do not scale.

This drawing is to be read in conjunction with all relevant consultants' and/or specialists' drawings / documents and any discrepancies or variations are to be notified to TAB Architecture before the affected work commences.


All queries relating to design of foundations, floor slabs and any structural elements are to be referred to the structural engineering consultant for resolution. All feasibility studies are subject to full site survey. The workmanship of all relevant trades and building operations shall comply with the recommendations of British Standard (BS) 8000:1989 parts 1-15 inclusive.

This drawing and all the information shown is the property of TAB Architecture Ltd and shall not be copied in whole, or in part, or used for any other purpose without written permission of the company.

All design and construction is to be in accordance with the Construction, Design and Management Regulations 2007.

All Existing buildings remain unsurveyed

Ordnance Survey, (c) Crown Copyright 2016. All rights reserved. Licence number 100022432

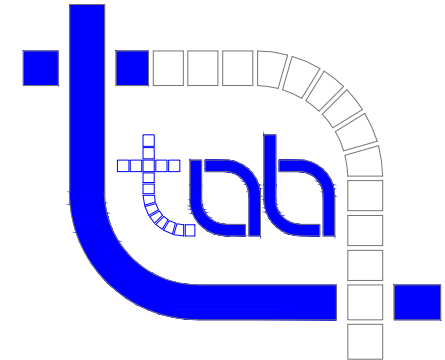


TAB Architecture Ltd
Unit 13 E-Space South, 26 St Thomas Place,
Ely, Cambridgeshire, CB7 4EX
email: info@tabarchitecture.co.uk
tel: 01638 505365




1:100 Proposed Front Elevation



1:100 Proposed Side Elevation

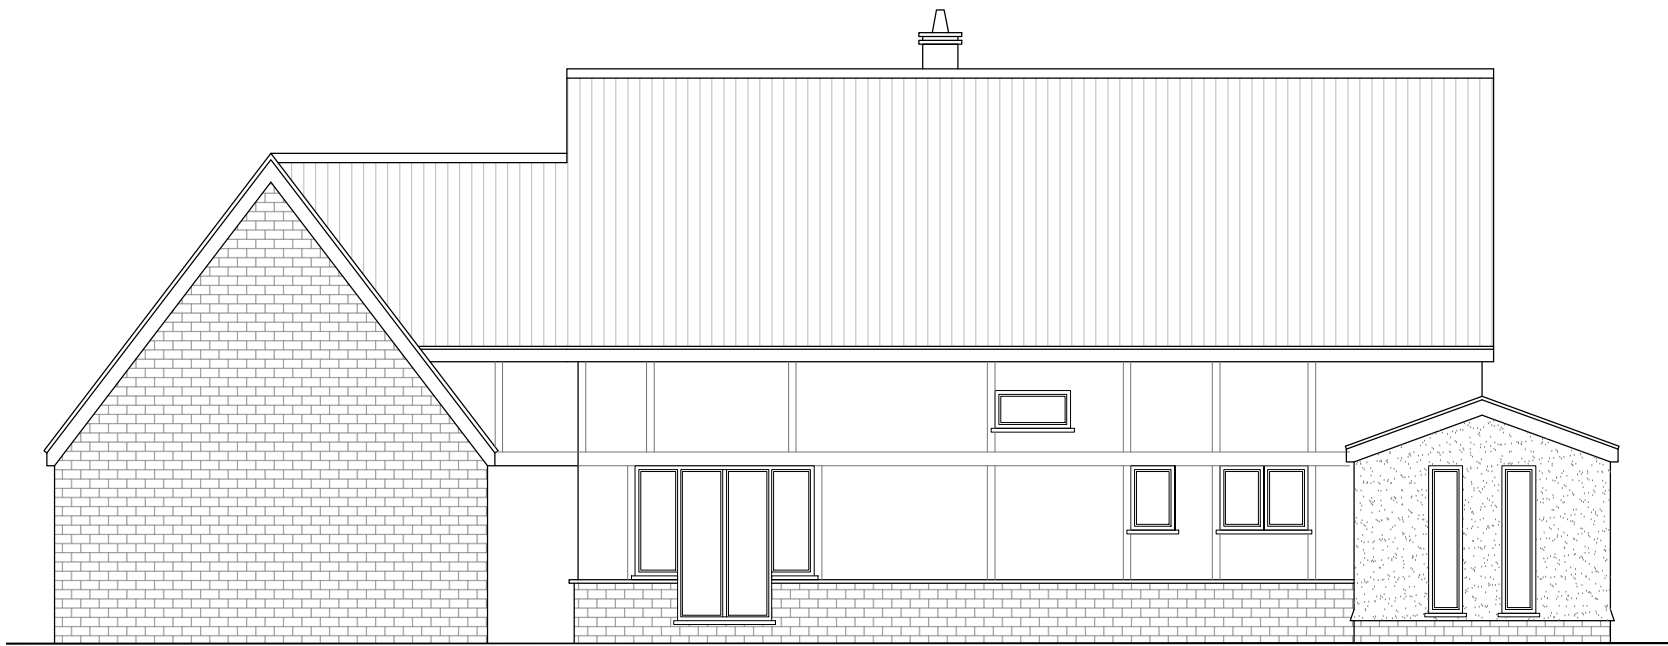

1:100 Proposed Rear Elevation

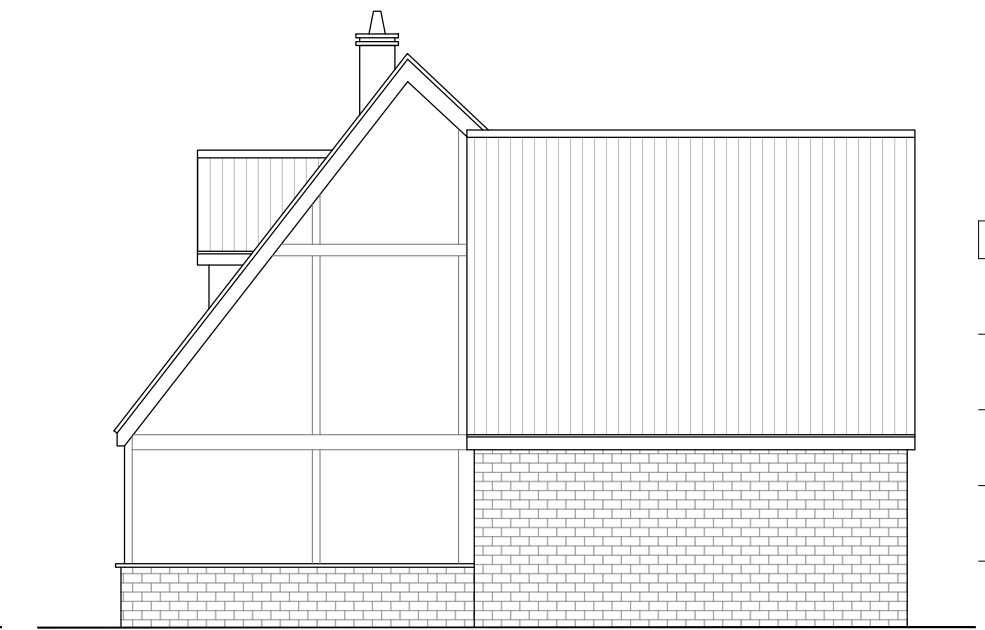

1:100 Proposed Side Elevation

Rev	Date	Description
Client		
Client		
Project Name		
Project Name		
Drawing Title		
Proposed Front and Rear Elevations		
Scale @ A3		
1:100		
Date		
Month Year		
Drn by		
MM		
REV		
Drawing No.		
TAB1015-06		

Client

Client

Project Name

Project Name

Drawing Title

Proposed Front and Rear Elevations

Scale @ A3

1:100

Date

Month Year

Drn by

MM

REV

Drawing No.

TAB1015-06

SCALE 1:100 (METRES)

