


contractors should request dimensions where none have been provided - do not estimate dimensions from drawings. all dimensions to be checked on site



Side Elevation (South West)




Front Elevation

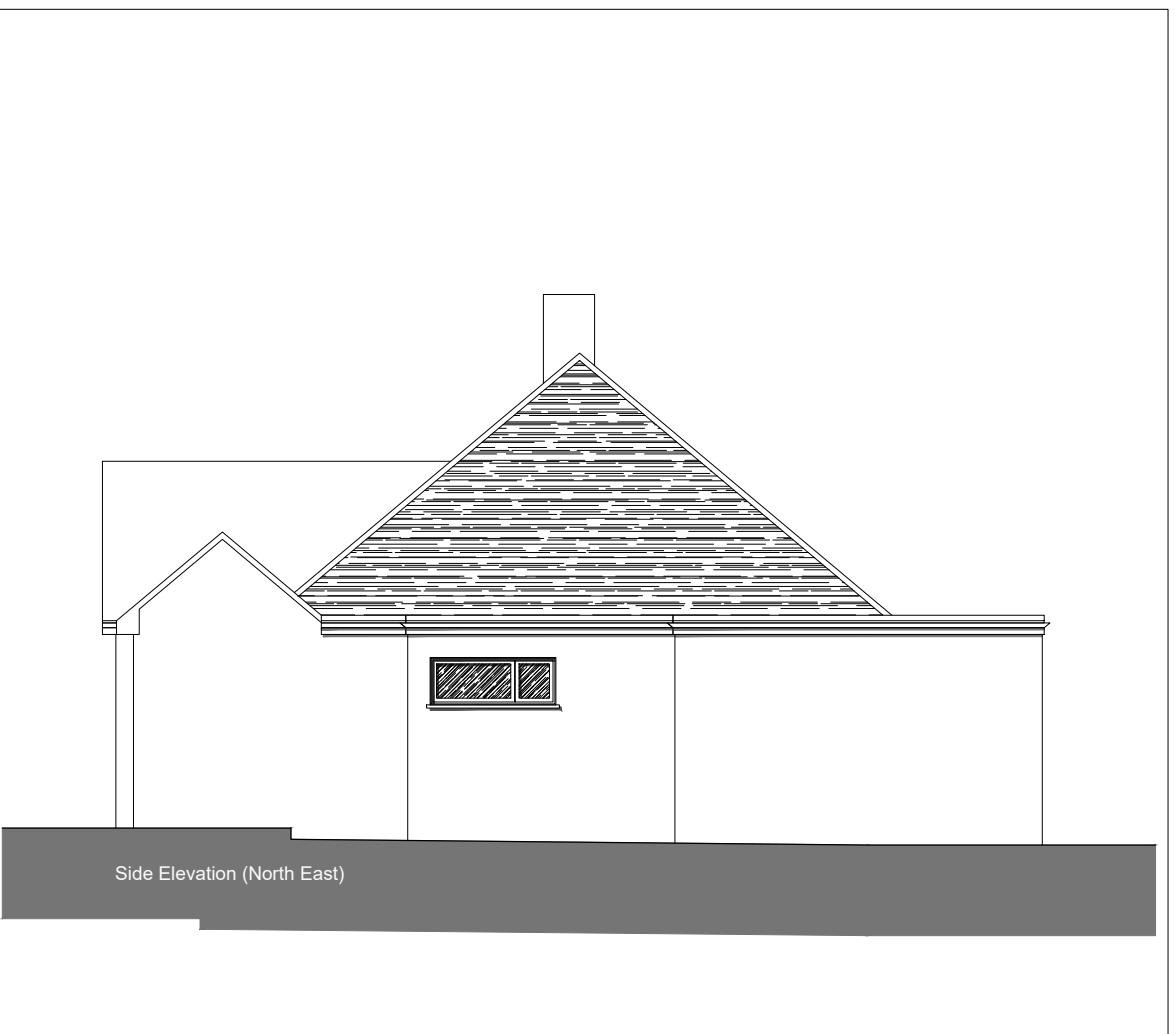

Side Elevation (North East)



Rear Elevation

 

revision	changes	date

date of issue	scale	paper size
September 2023	1:100	A3

12 Rose Lawn Elevations Existing



job number	drawing number	revision
379	379 : 05	

Scale bar
1:100