
 


contractors should request dimensions where none have been provided - do not estimate dimensions from drawings. all dimensions to be checked on site

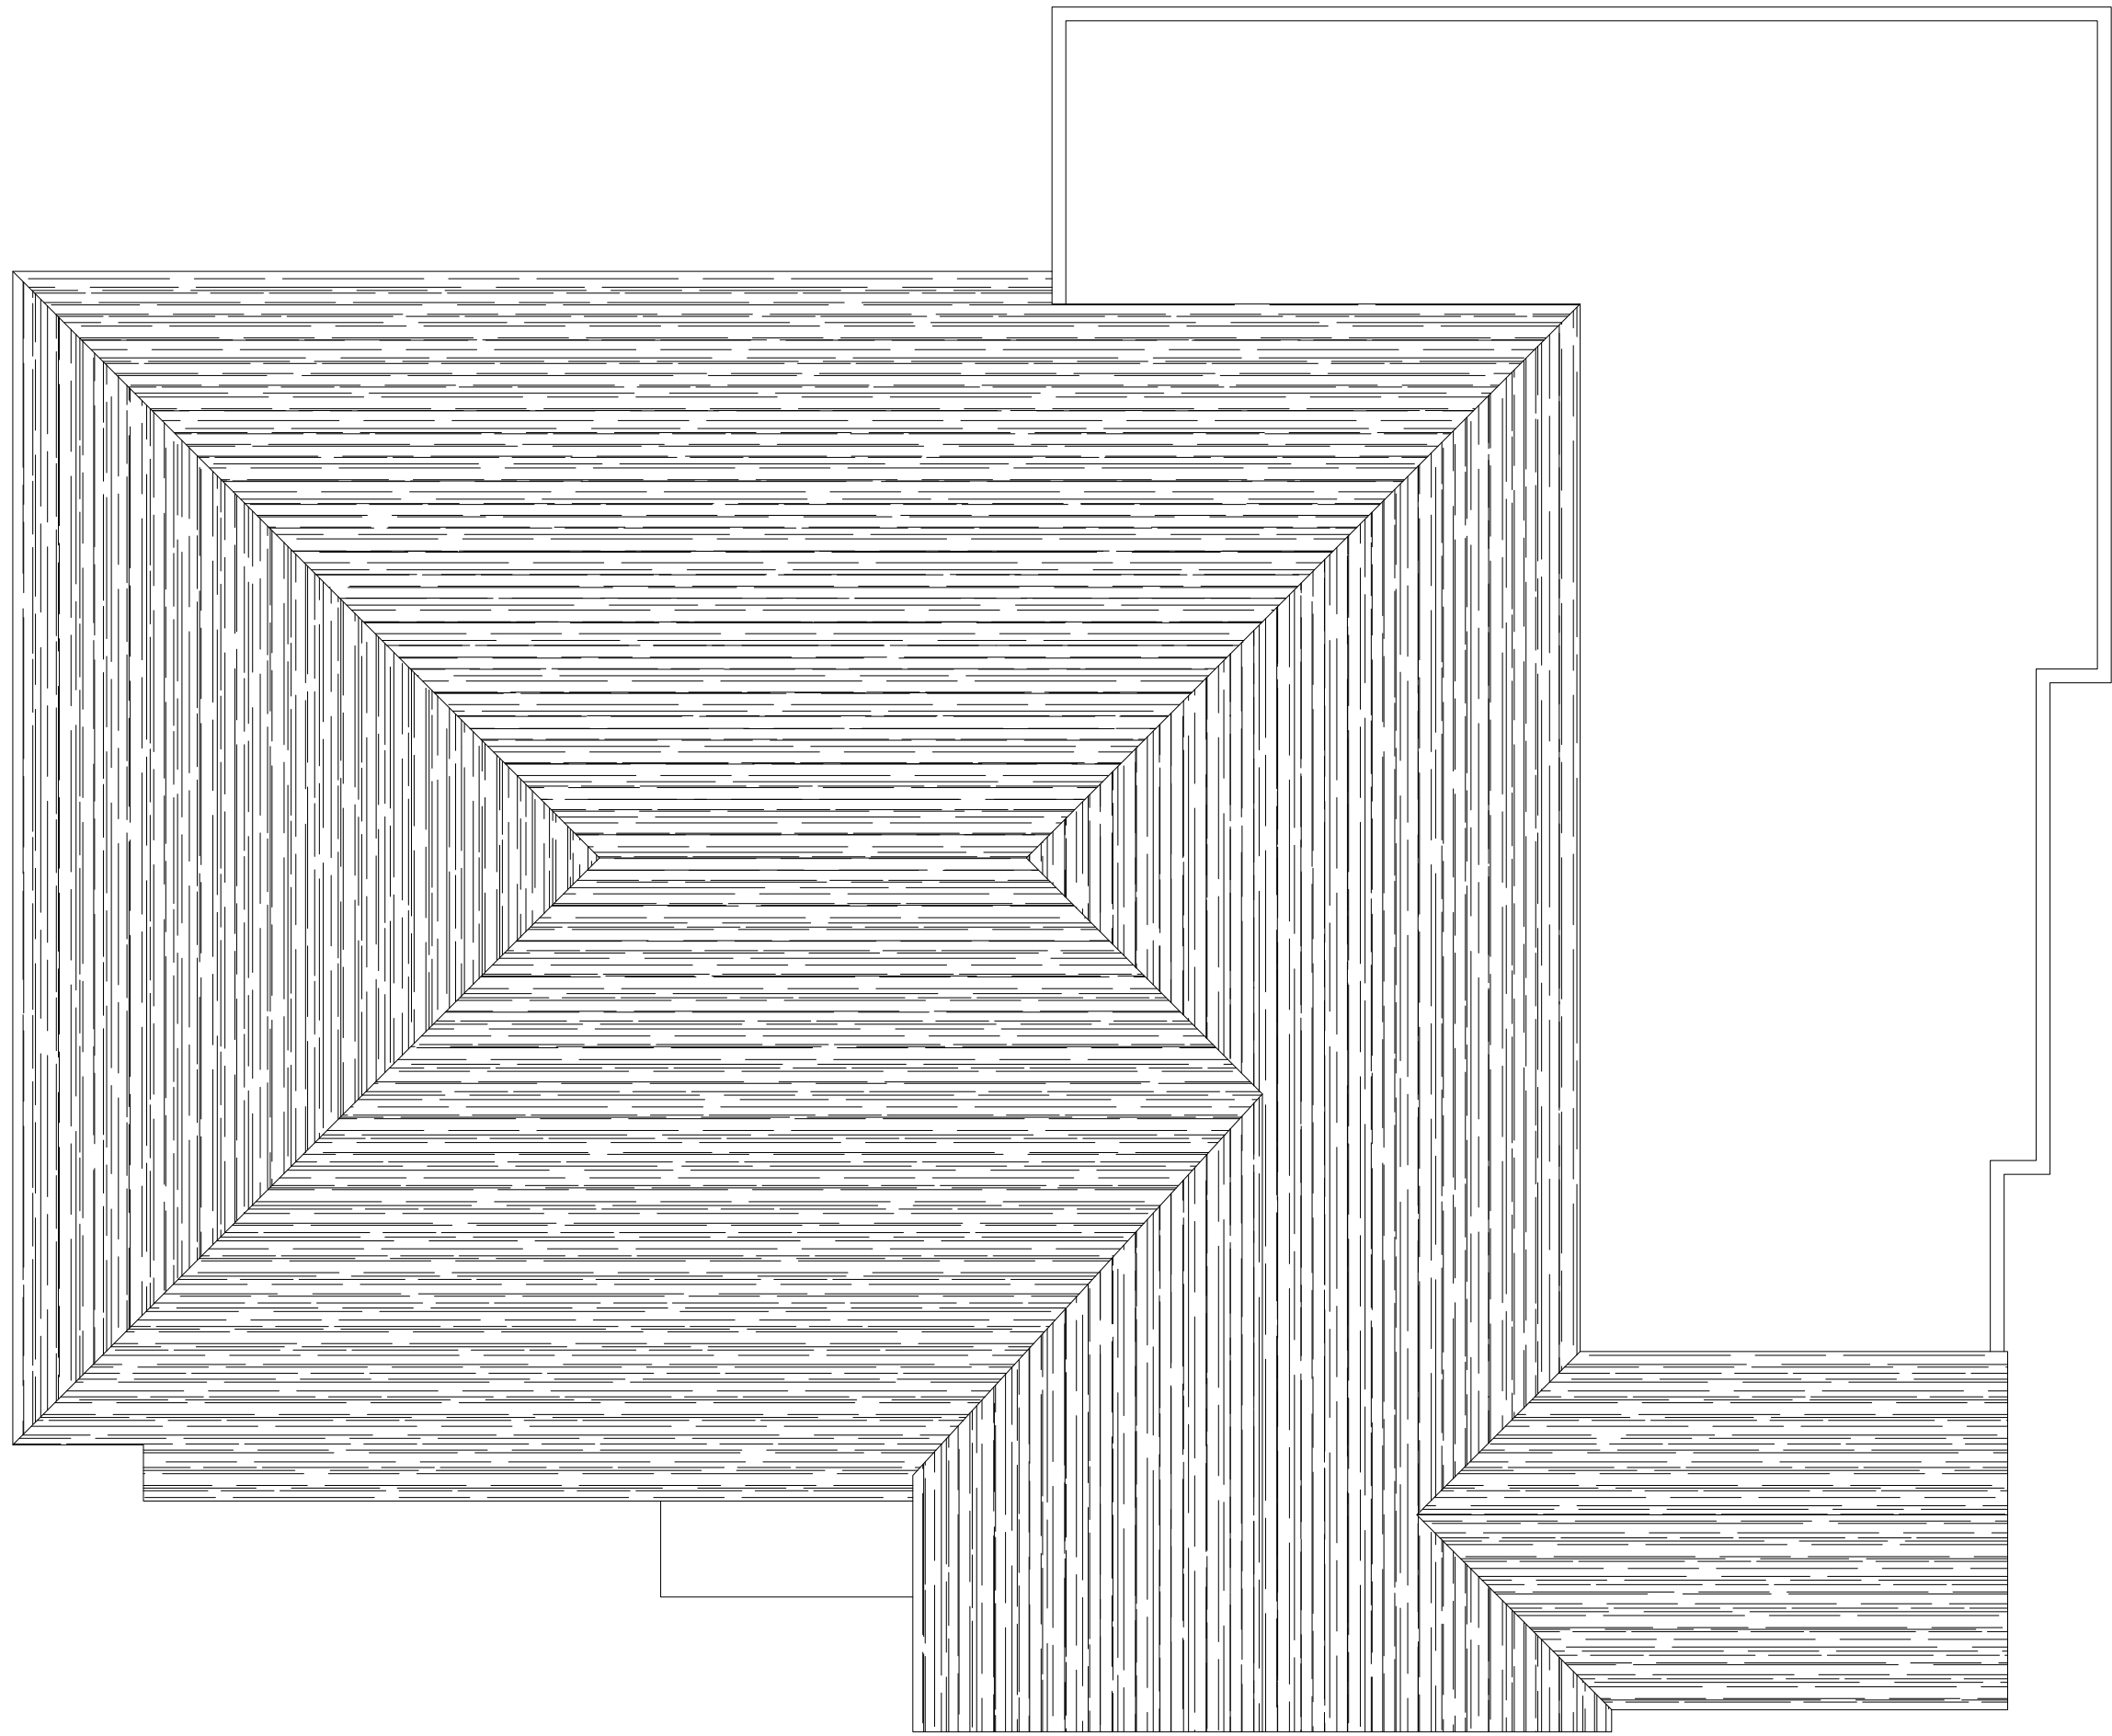

revision	changes	date

date of issue	scale	paper size
September 2023	1:50	A3

12 Rose Lawn  
Roof Plan  
Existing



job number	drawing number	revision
379	379 : 04	

1:50  
1:100  
Scale bar