

 



**FRONT ELEVATION**  
SCALE 1:50

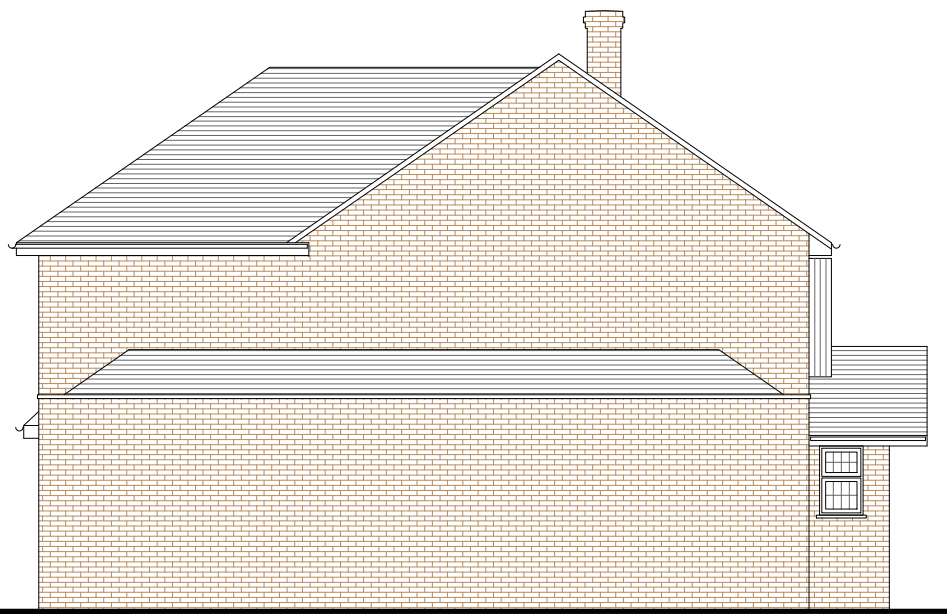


**FLANK ELEVATION**  
SCALE 1:50

 

**FLANK ELEVATION**  
SCALE 1:50

 

**REAR ELEVATION**  
SCALE 1:50

 

NO.	DR.	INFO
	DATE	
<b>REVISION</b>		
<b>PROJECT</b>		
34, LITTLE POTTERS		
BUSHEY		
WD23 4QT		
<b>CLIENT</b>		
MS JANICE HATTER		
34, LITTLE POTTERS		
BUSHEY, WD23 4QT		
<b>DRAWING TITLE</b>		
PROPOSED		
ELEVATIONS		
<b>SCALE</b>	1:50	1:100
<b>SIZE</b>	A1	A3
<b>JOB NO.</b>	202220	
<b>STAGE</b>	PLANNING	
<b>DWG NO.</b>	202220.P.1302	
<b>REVISION</b>	A	
<b>DATE</b>	12 OCTOBER 2022	
<b>DRAWN</b>	NL	
<b>CHECKED</b>	MM	

COPYRIGHT © LAF Architects Ltd  
THIS DRAWING WHICH IS THE PROPERTY  
OF LAF Architects Ltd IS THE SUBJECT  
OF INTELLECTUAL PROPERTY RIGHTS  
INCLUDING COPYRIGHT AND DESIGN RIGHTS  
AND SHALL NOT BE REPRODUCED, LOANED,  
COPIED OR SUBMITTED TO ANY OTHER PARTY