

 



**EXISTING
GROUND FLOOR PLAN**
SCALE 1:50

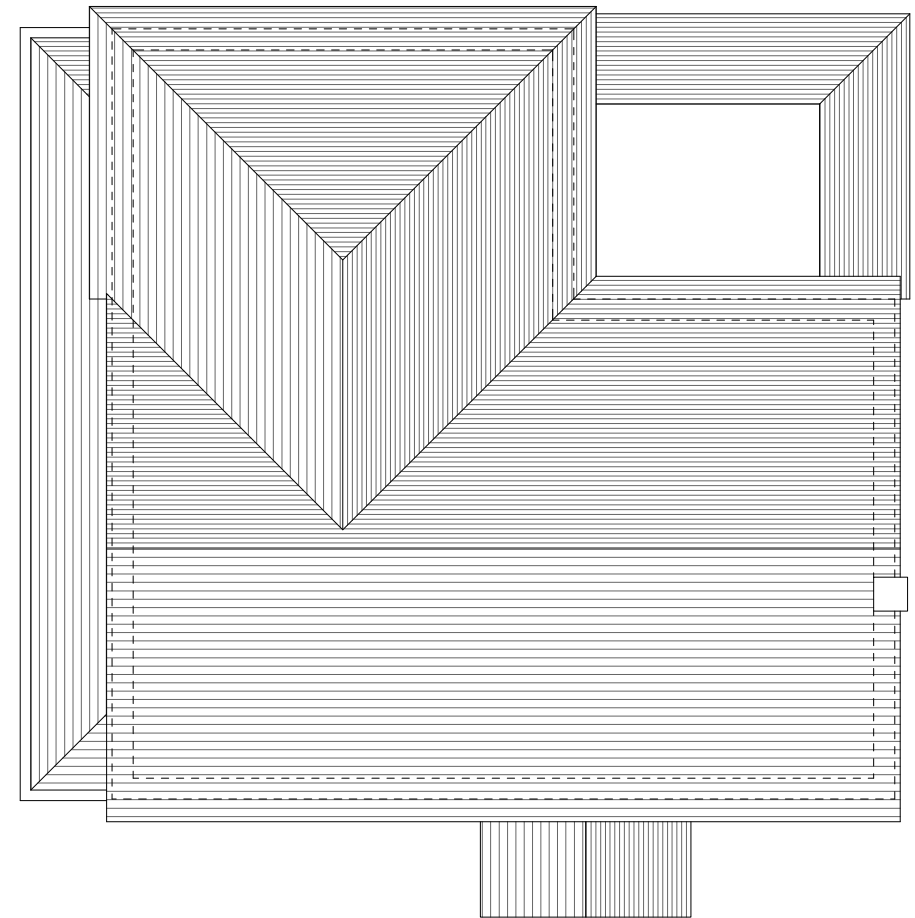

**EXISTING
FIRST FLOOR PLAN**
SCALE 1:50

 

**EXISTING
ROOF PLAN**
SCALE 1:50

 

NO. DR. INFO
DATE

REVISION

PROJECT
34. LITTLE POTTERS
BUSHEY
WD23 4QT

CLIENT
MS JANICE HATTER
34. LITTLE POTTERS
BUSHEY, WD23 4QT

DRAWING TITLE
EXISTING
FLOOR PLANS

SCALE 1:50 1:100

SIZE A1 A3

JOB NO. 202220

STAGE PLANNING

DWG NO. 202220.P.1101

REVISION A

DATE 12 OCTOBER 2022

DRAWN NL

CHECKED MM

COPYRIGHT © LAF Architects Ltd
THIS DRAWING WHICH IS THE PROPERTY
OF LAF Architects Ltd IS THE SUBJECT
OF INTELLECTUAL PROPERTY RIGHTS
INCLUDING COPYRIGHT AND DESIGN RIGHTS
AND SHALL NOT BE REPRODUCED, LOANED,
COPIED OR SUBMITTED TO ANY OTHER PARTY