




 


**EXISTING
FRONT ELEVATION**
SCALE 1:50

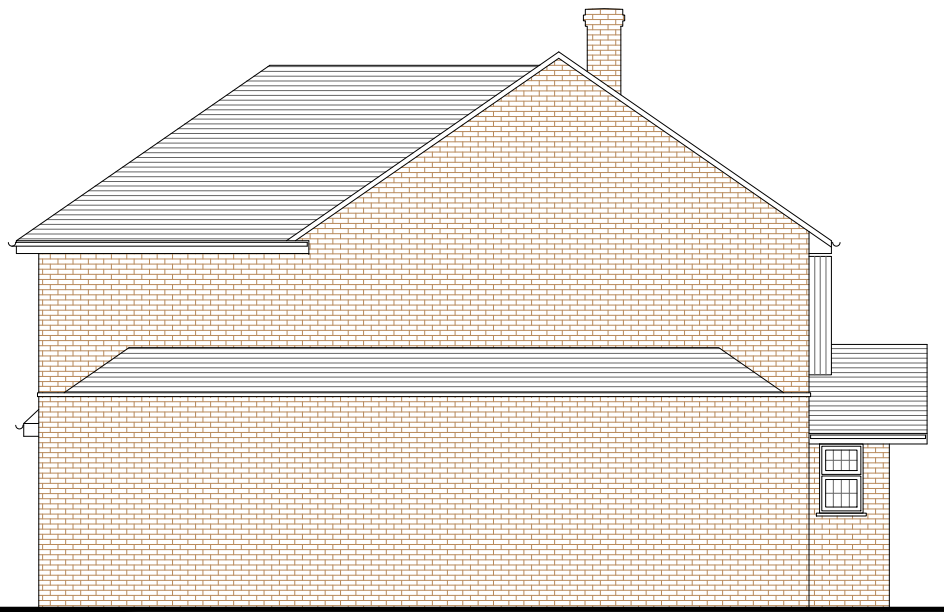


**EXISTING
FLANK ELEVATION**
SCALE 1:50

 

**EXISTING
FLANK ELEVATION**
SCALE 1:50

 

**EXISTING
REAR ELEVATION**
SCALE 1:50

 

NO. DR. INFO

DATE

REVISION

PROJECT

34, LITTLE POTTERS

BUSHEY

WD23 4QT

CLIENT

MS JANICE HATTER

34, LITTLE POTTERS

BUSHEY, WD23 4QT

DRAWING TITLE

EXISTING

ELEVATIONS

SCALE

1:50

1:100

SIZE

A1

A3

JOB NO.

202220

STAGE

PLANNING

DWG NO.

202220.P.1301

REVISION

A

DATE

12 OCTOBER 2022

DRAWN

NL

CHECKED

MM

Copyright © LAF Architects Ltd
THIS DRAWING WHICH IS THE PROPERTY
OF LAF Architects Ltd IS THE SUBJECT
OF INTELLECTUAL PROPERTY RIGHTS
INCLUDING COPYRIGHT AND DESIGN RIGHTS
AND SHALL NOT BE REPRODUCED, LOANED,
COPIED OR SUBMITTED TO ANY OTHER PARTY

LAF Architects Ltd
1, MANOR DRIVE · LONDON · N20 0JZ
ph. 020 8361 1619 · mob. 078 2583 4596
practic@LAF-Architects.co.uk
LIMITED COMPANY NO 11895527
REGISTERED IN ENGLAND & WALES

