




40ft Shipping Container - Plan

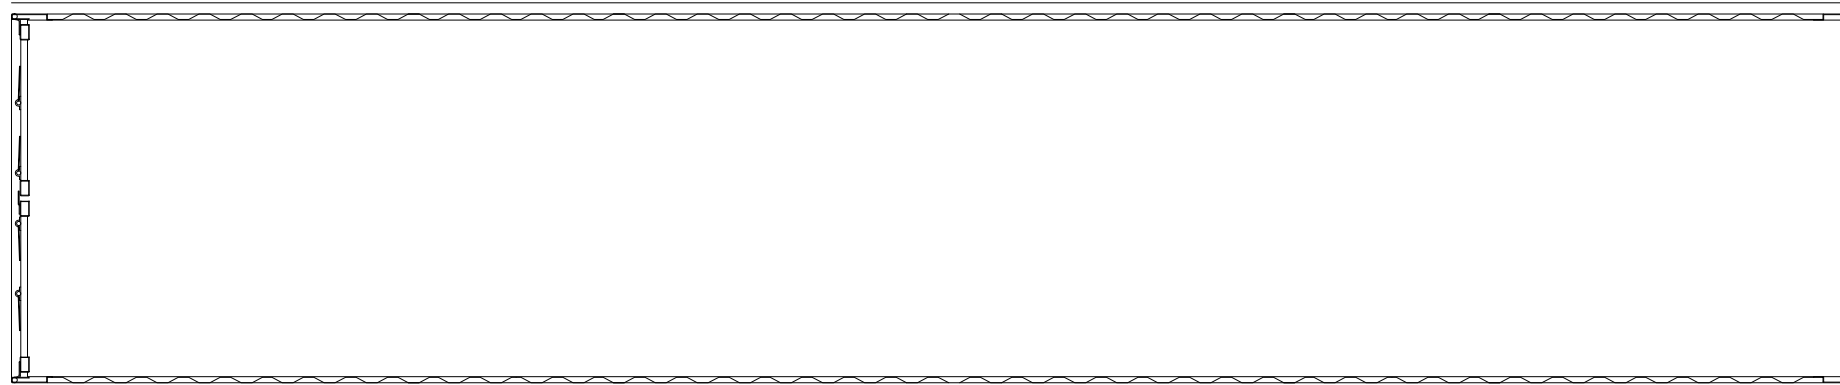


40ft Shipping Container - Section

 


40ft Shipping Container - Roof Plan

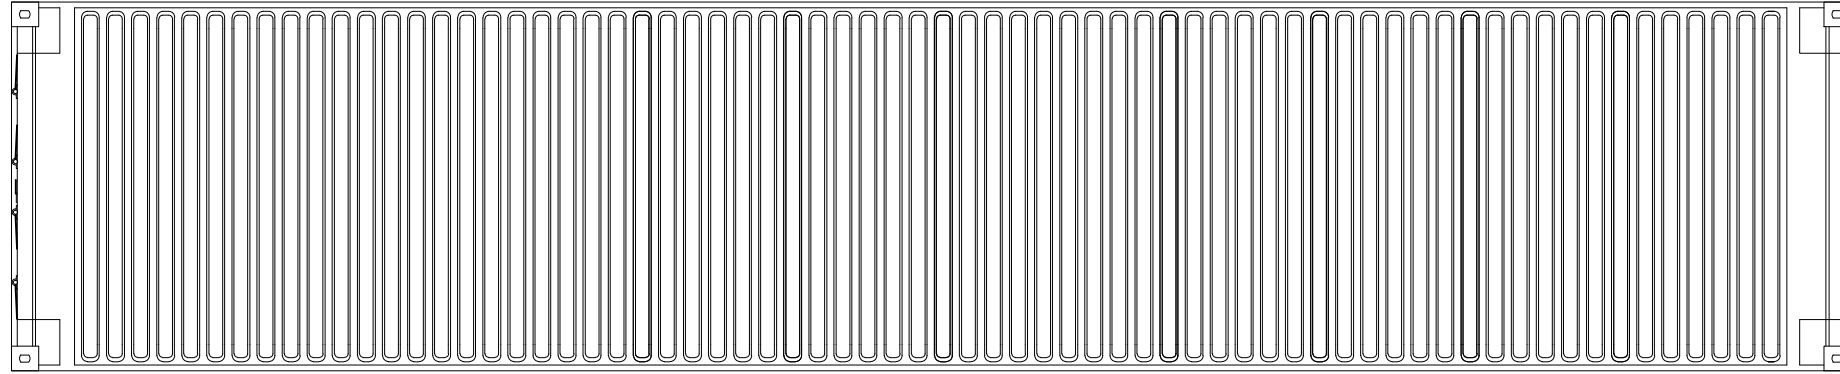



40ft Shipping Container - Front Elevation

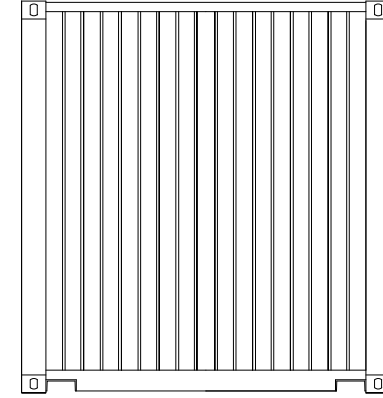

40ft Shipping Container - Side Elevation

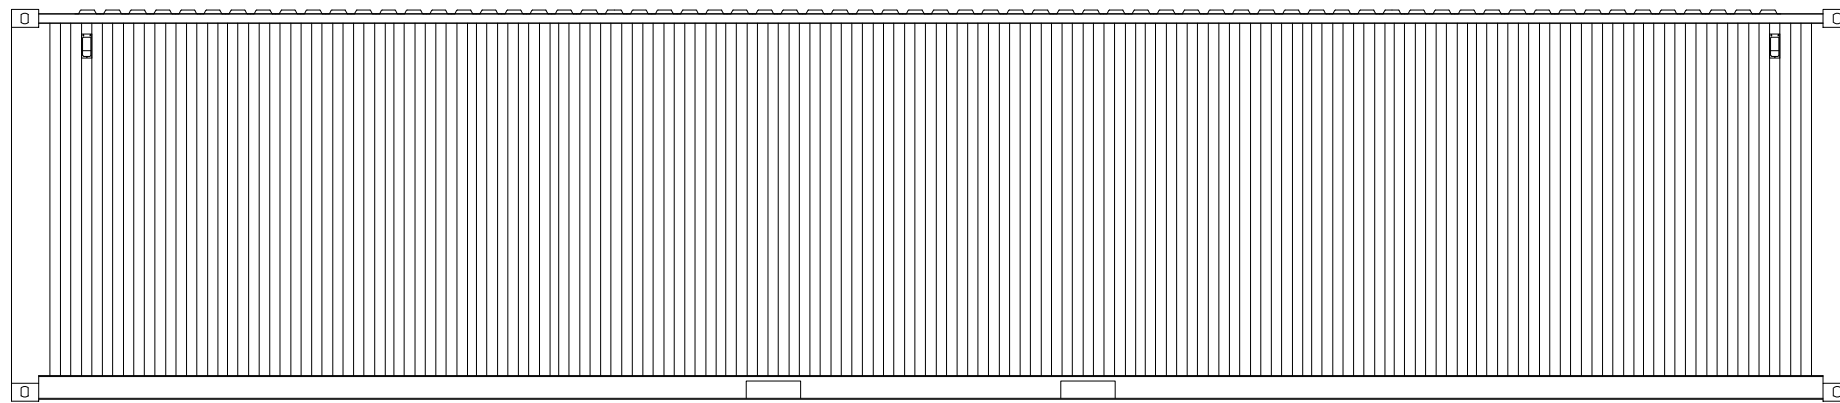

40ft Shipping Container - Door Elevation

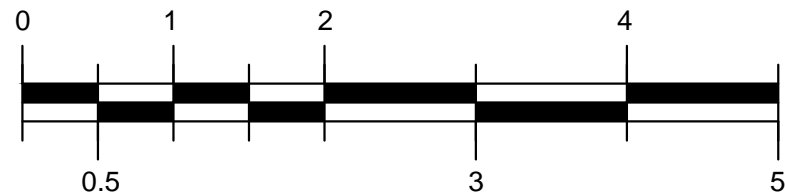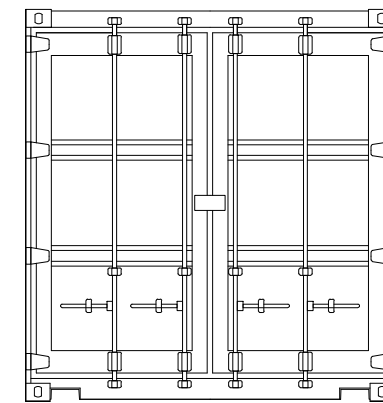

General Notes:

1. All levels and dimensions to be checked on site prior to construction or fabrication. Any discrepancies should be reported to the Designers.
2. Where Structural elements are shown this is for illustrative purposes only. All structural design to be carried out by a suitably qualified structural engineer.
3. All Drawings are indicative of Designers visual requirements and show design intent only. All work is subject to change upon detail design.
4. Do not scale from this drawing. Work to figured dimensions only. If in doubt ask.
5. All work to conform to current building regulations and all current construction legislation. If divergences from statutory requirements are shown on the drawings these should be reported to the Designers immediately.
6. All drawings are to be read in conjunction with specifications and drawings of all other consultants.
7. This drawings has been produced using survey information supplied by others, the accuracy of which can not guarantee.
8. Copyrights - This drawing is the property of Pines and Needles. You hereby agree and undertake that you will in any way not utilize, copy, reproduce or take advantage of the drawings or any part of them prior to our written consent. Should any contravention occurs, the onus shall be on you to prove that you have not been in breach.

Project: Pines and Needles Yard
 Client: Pines and Needles
 Project Number: 202225
 Drawing Title: Proposed 40ft Storage Container
 Drawing Number: 104
 Scale: 1:50
 Date: September 2023
 Status: Planning
 Drawn: I.O.