




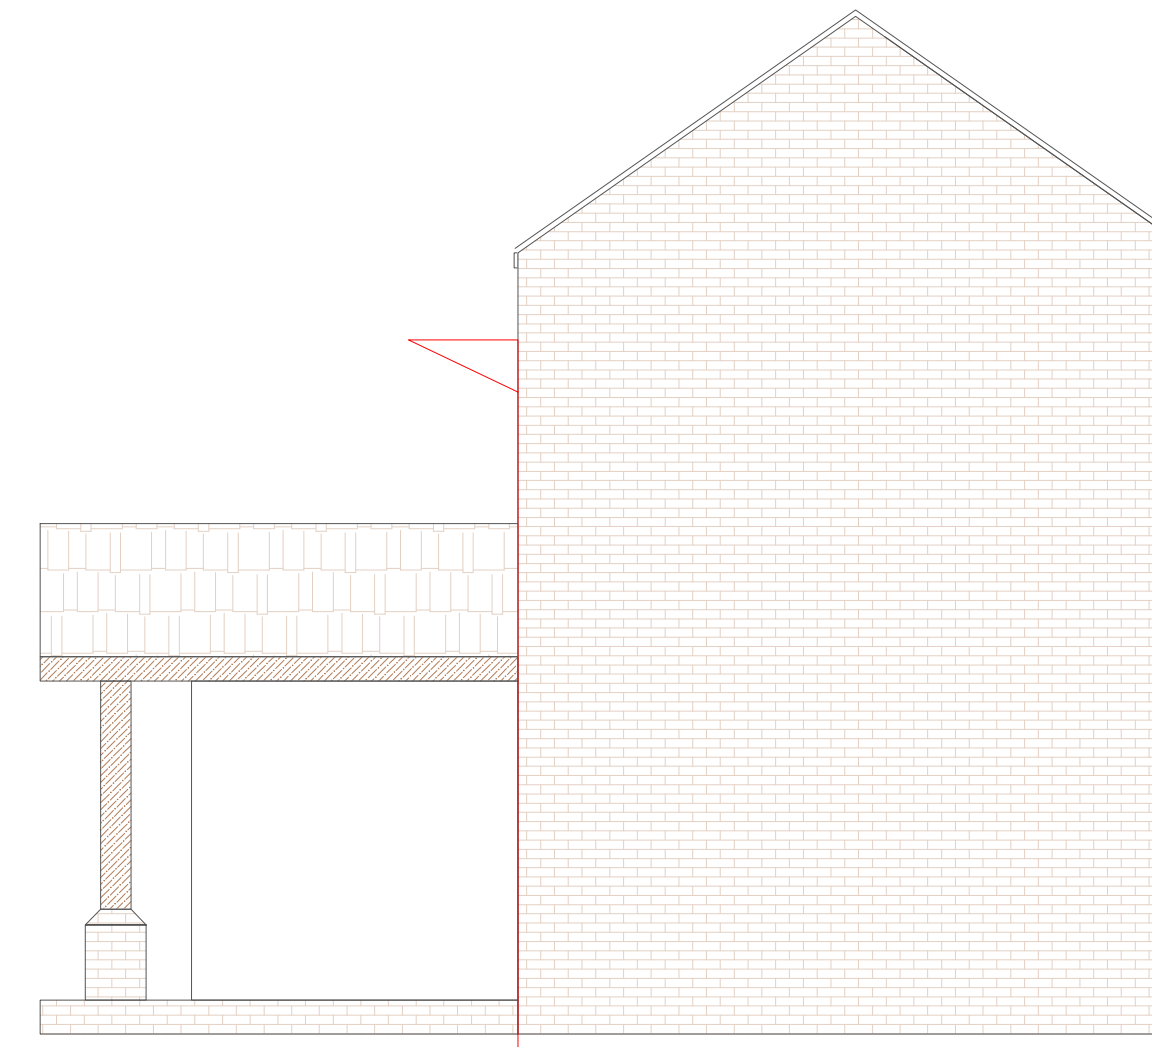


Proposed Side Elevation 1-50

 


Proposed Side Elevation 1-50

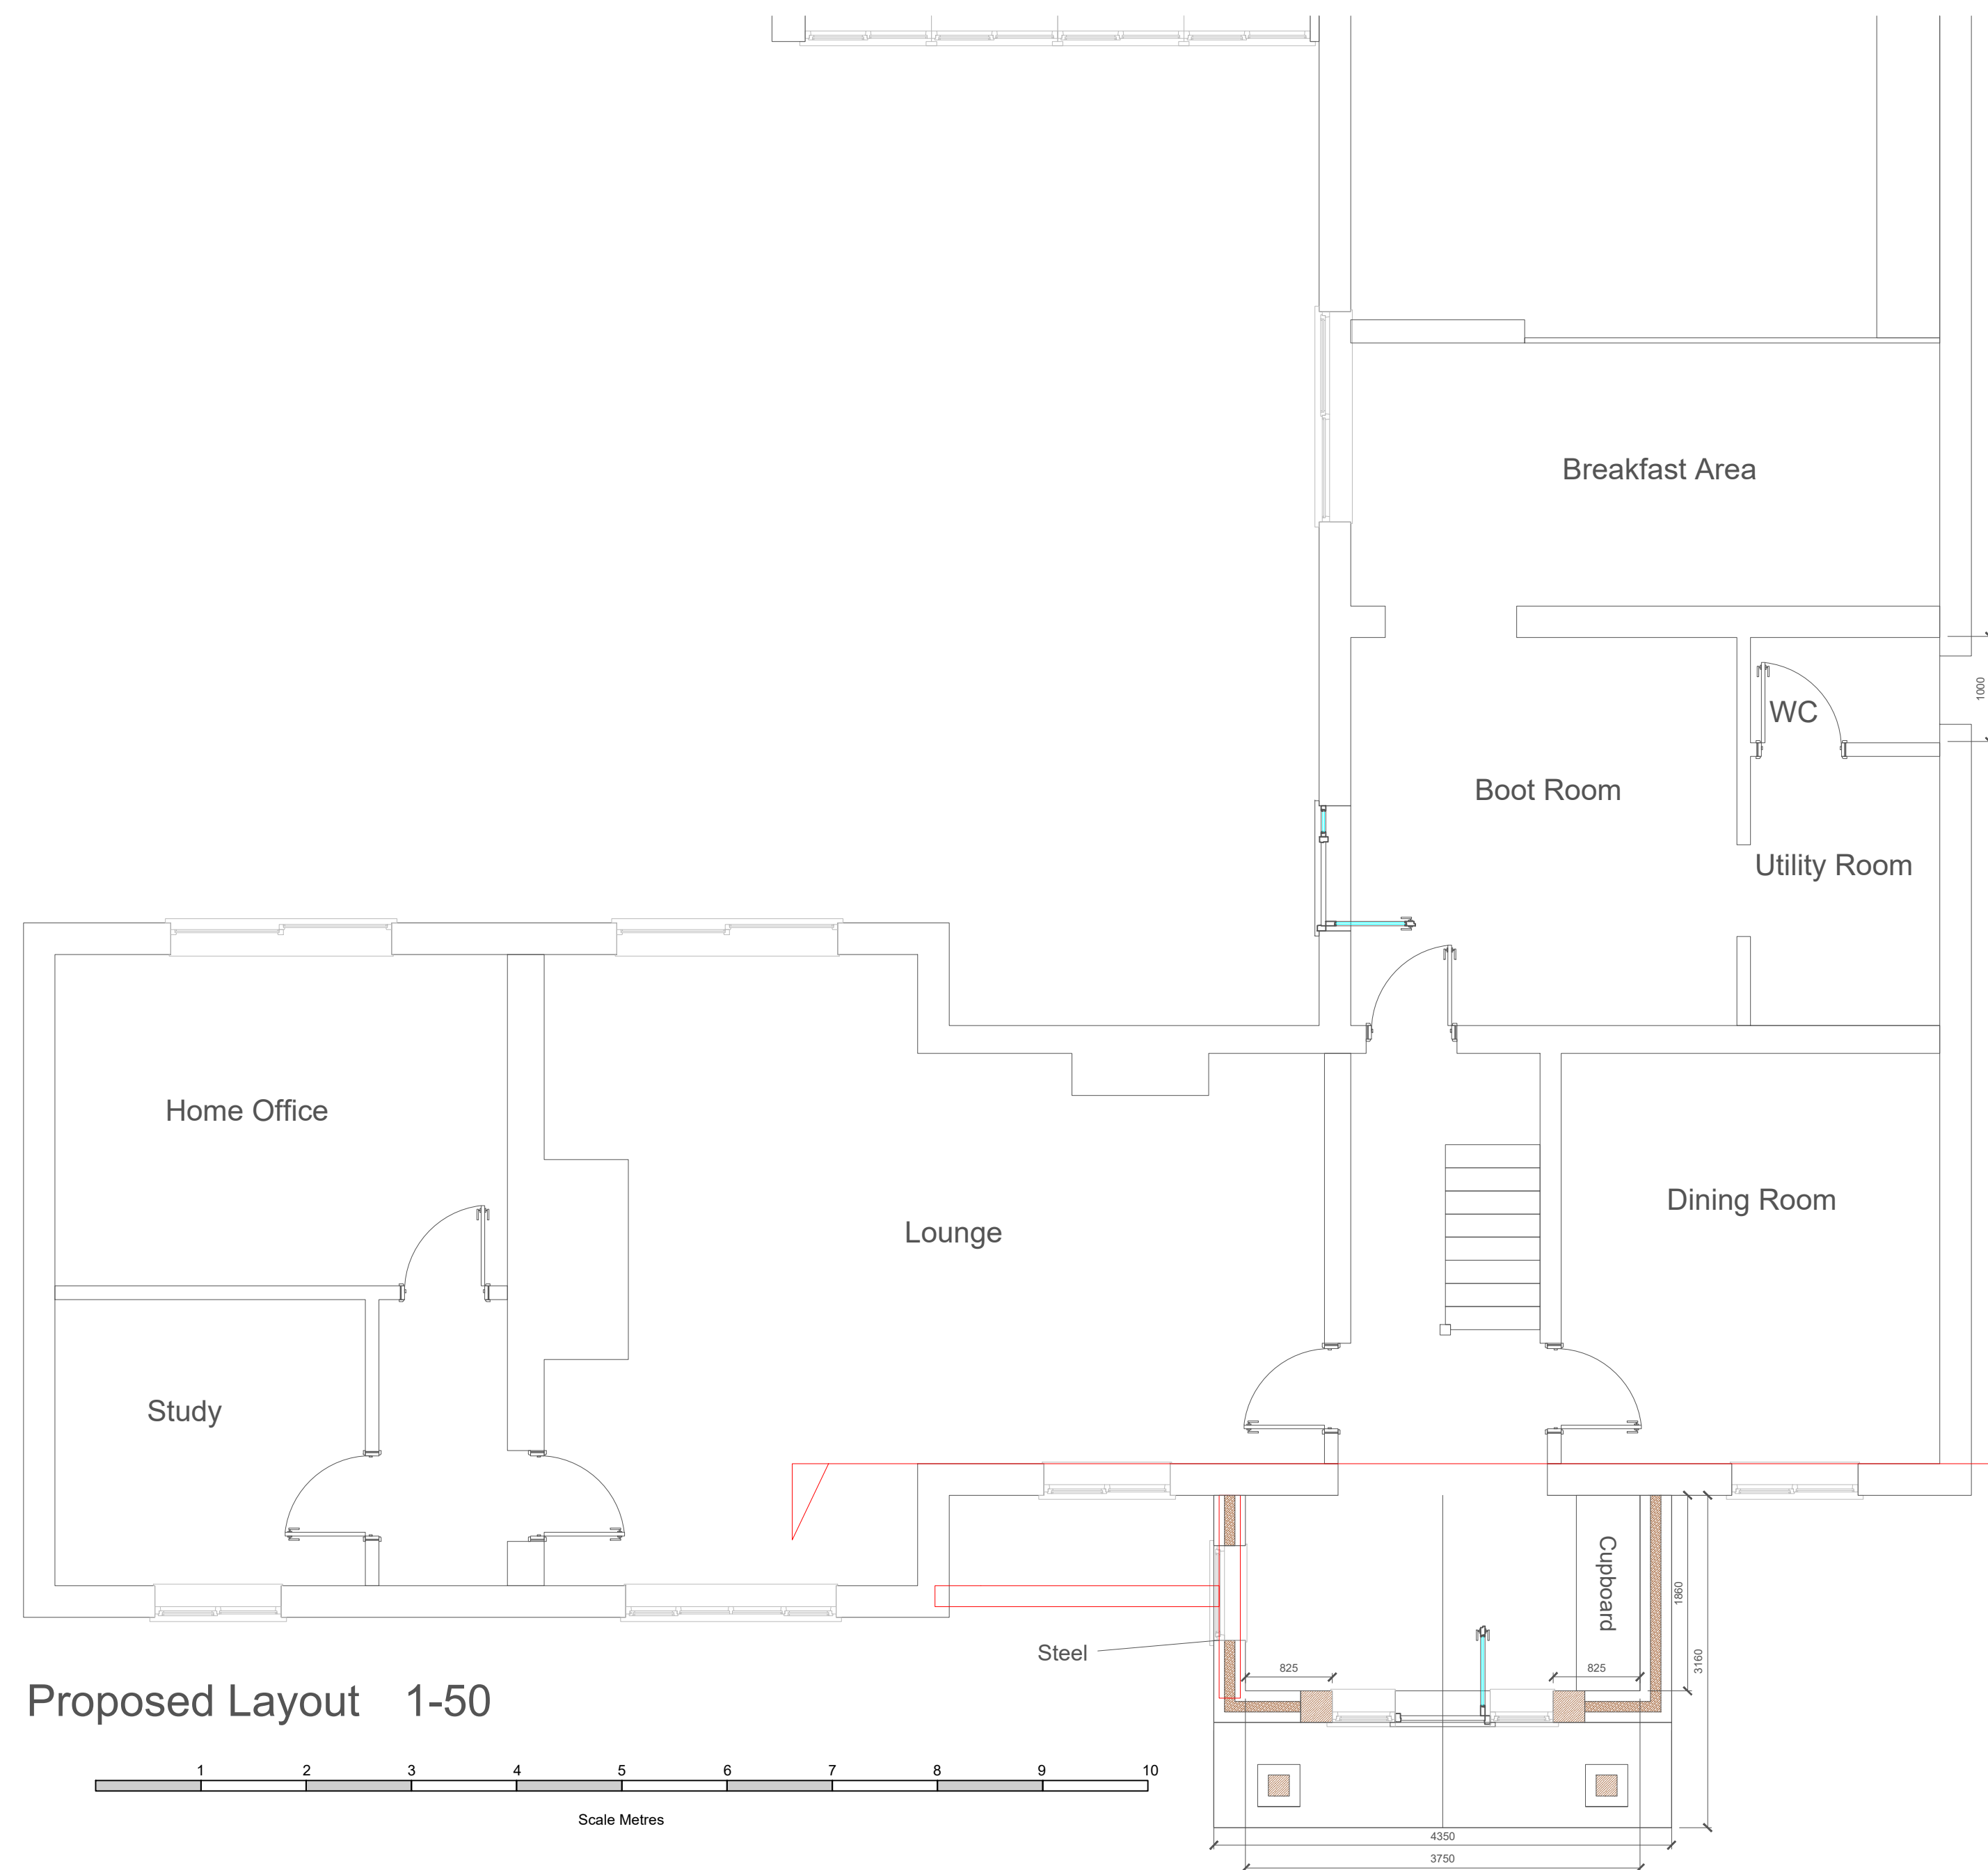

Proposed Layout 1-50

 

Proposed front elevation 1-50

 

		<p>These drawings are for DESIGN purposes only. 2TDB are not liable for unforeseen problems in build. Please DO NOT Scale this drawing, dimensions must be checked on site before building works commence & any discrepancies reported.</p> <p>Bill Kane 07971926112</p>	
<p>Proposed Layout & Elevations</p> <p>Oak House Coltishall Road Buxton Norfolk NR10 5JD</p> <p>Elly Adamson</p>			
No:	Revision:	Date:	Date:
			18-10-2023
			Scale: 1:50/1:100
			Drawn By: WK
			Drawing No: 042
			Paper Size: A1