




This copy has been made by or with the authority of Midlothian Council pursuant to Section 47 of the Designs and Patents Act 1988. Unless that Act provides a relevant exception to copyright, the copy must not be copied without the prior permission of the copyright owner.

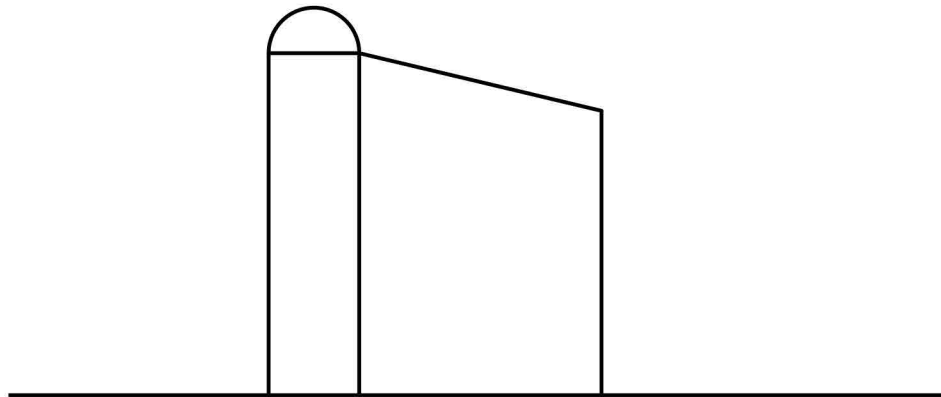

West Elevation

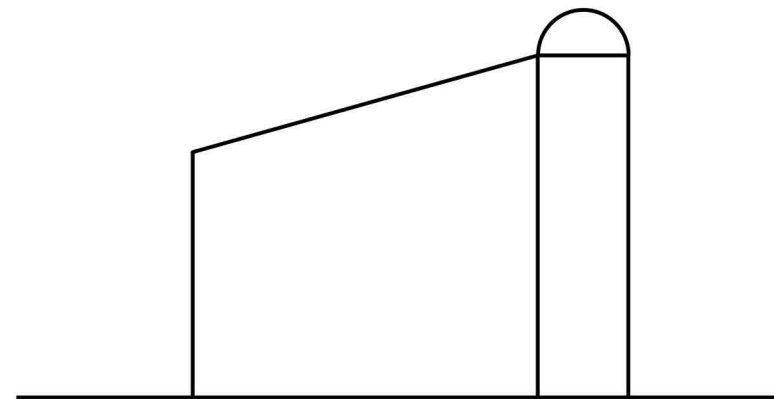

East Elevation

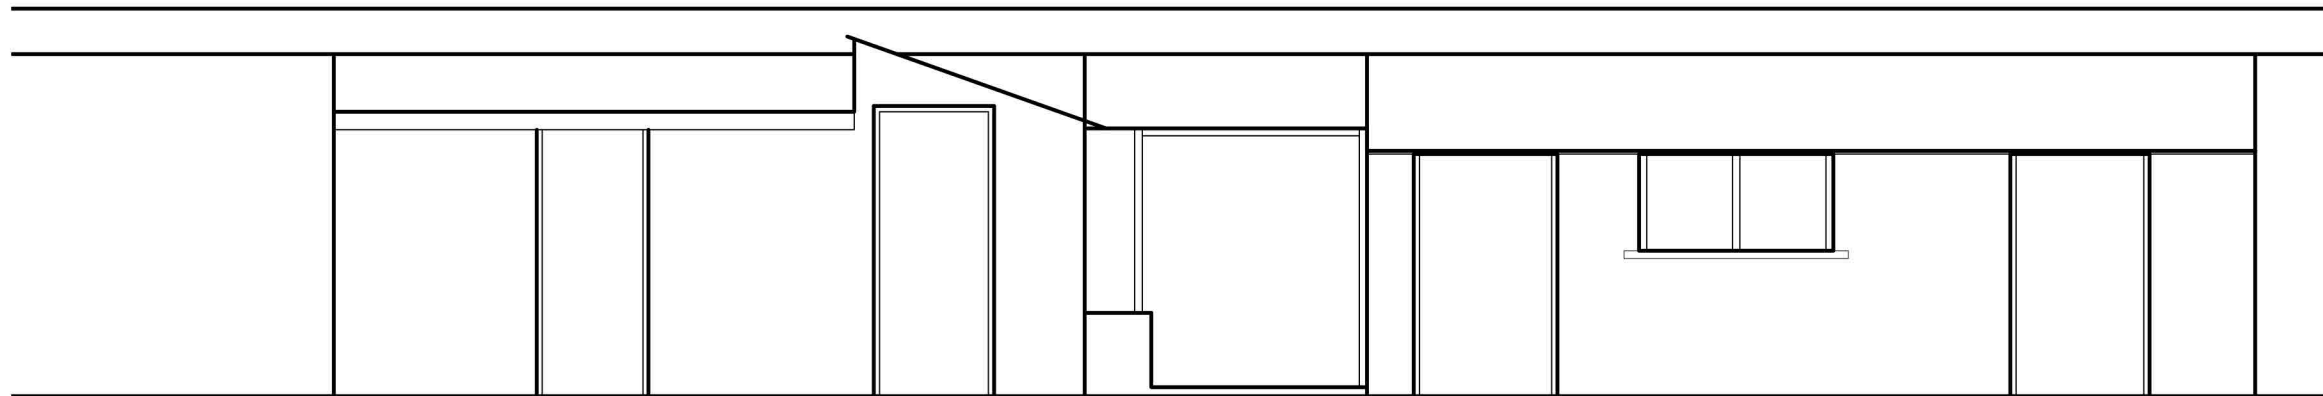

South Elevation

**Notes:**

0. General

Rev	Date	Revision	By

Client:  
Darren & Gillian Bunker

Project:  
**The Old Parsonage**  
Dalkeith  
Proposed Alterations and Renovations

Title:  
Storage Building Elevations  
As Existing

Issue Status: COMMENT	Scale: 1:50	Original Size: A3
--------------------------	----------------	----------------------

Date: August 2023	Drawn by: TD	Checked by:
----------------------	-----------------	-------------

Project No: <b>E3752</b>	Stage: 3 - Spatial Design	Drawing No: <b>S (2-) 007</b>	Rev: .
-----------------------------	------------------------------	----------------------------------	-----------