





1 Front Elevation
1:100

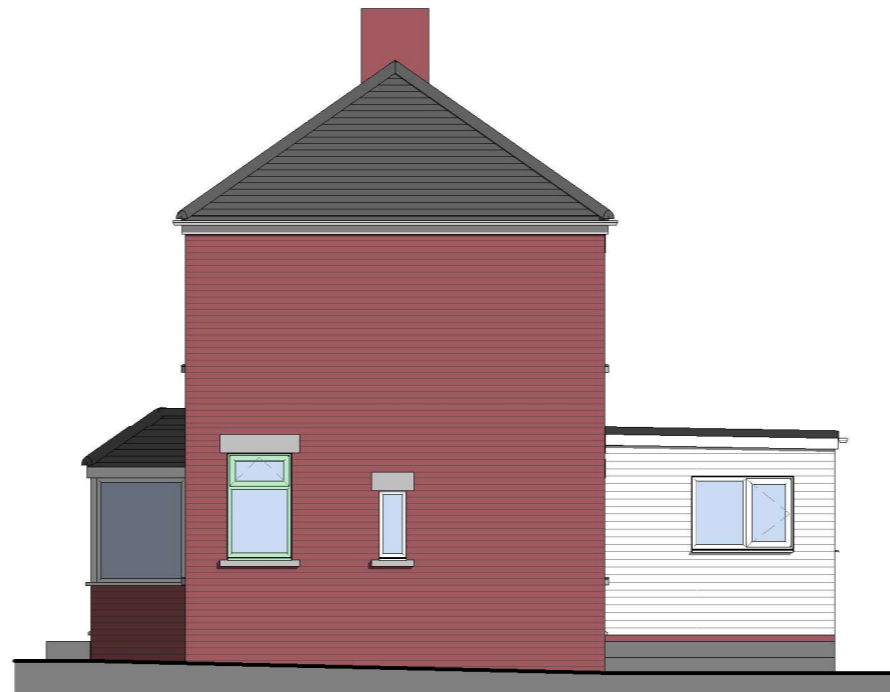


2 RHS Elevation
1:100



3 Rear Elevation
1:100

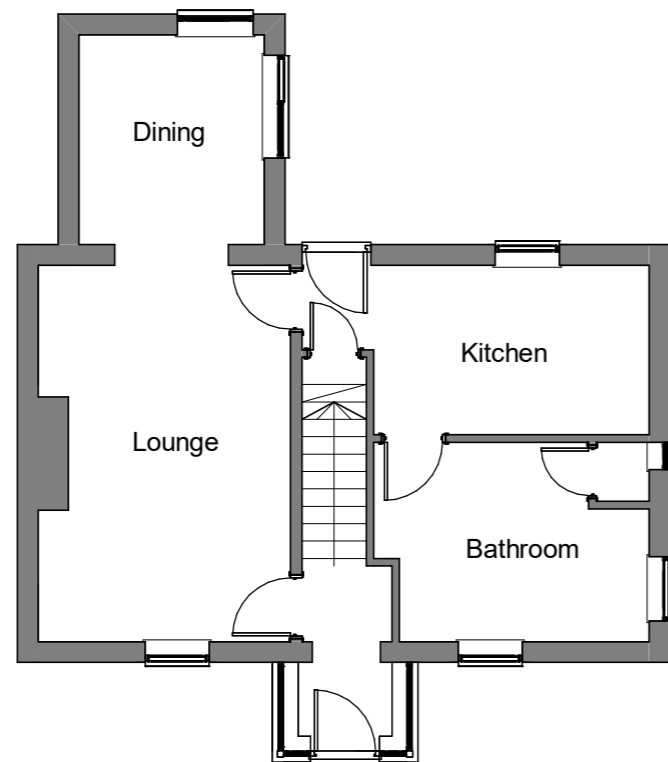

4 Ground Floor Layout
1:100

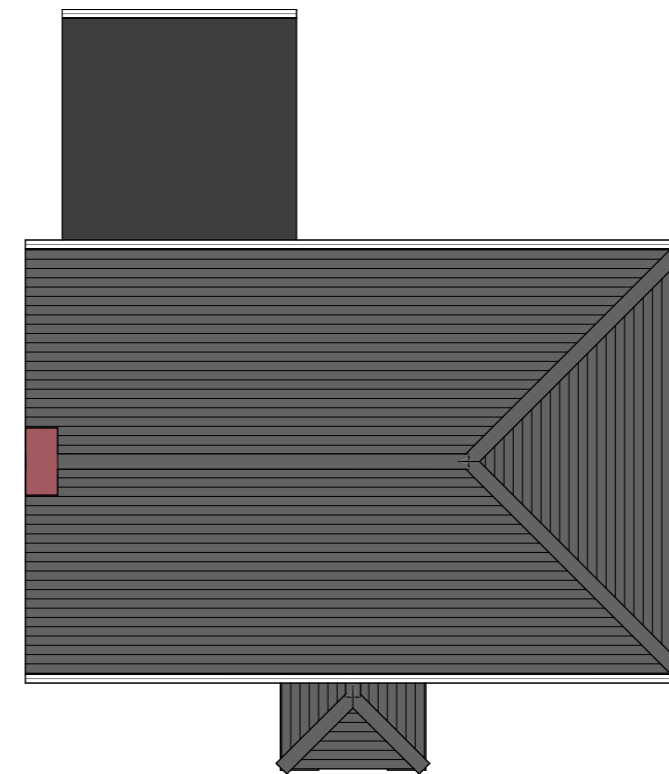

5 Roof Plan
1:100

<p>PRINT DRAWING AT A3 - Check all dimensions on site Inform Proprietor of any discrepancies - Work to figured dimensions only</p>		Rev	Amendments		Date	
		<p>Status Planning Application</p>			<p>Project No. 23LTW</p>	
<p>Project 11 Lansdowne Terrace West, North Shields NE29 0RG</p>	<p>Content Garage Extension EXISTING ELEVATIONS & LAYOUTS</p>	<p>Scale 1:100</p>	<p>Size</p>	<p>Date 23 10 23</p>	<p>Drawing No. 02</p>	<p>Revision</p>