



**1 Location Plan**  
1 : 1250

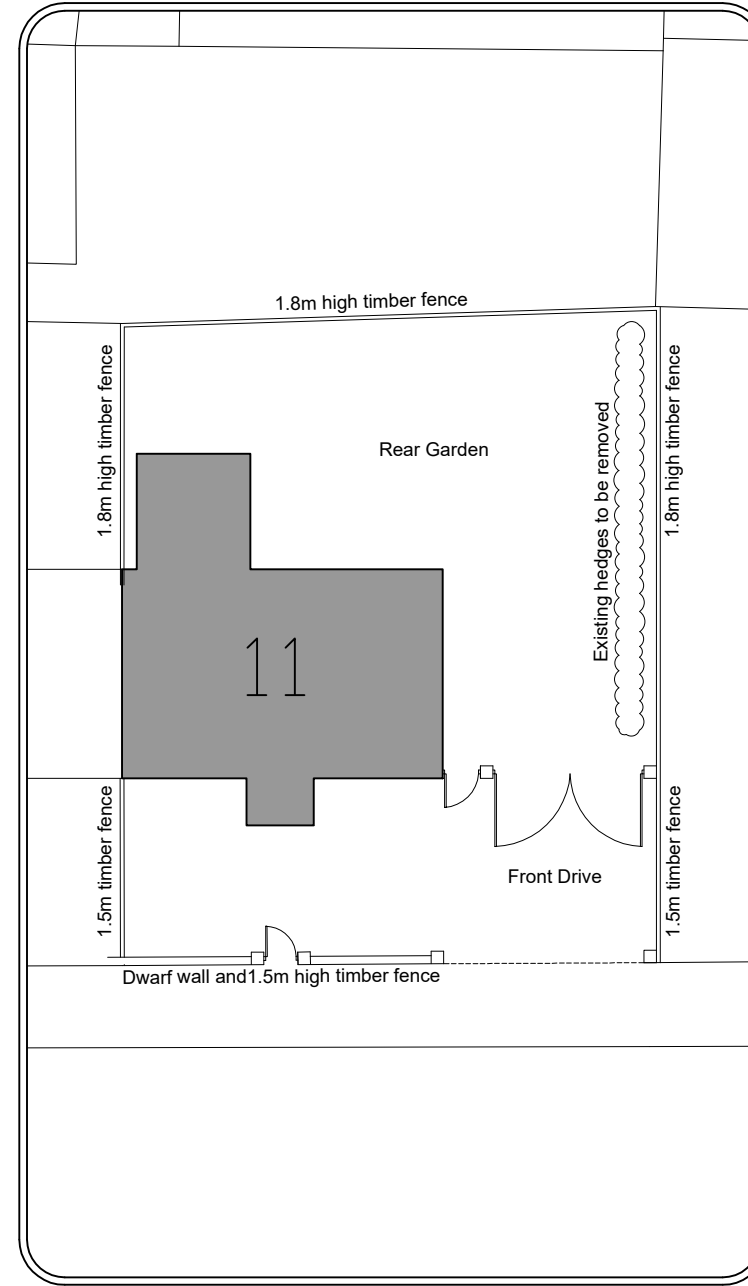

**2 Existing Site Plan**  
1 : 200

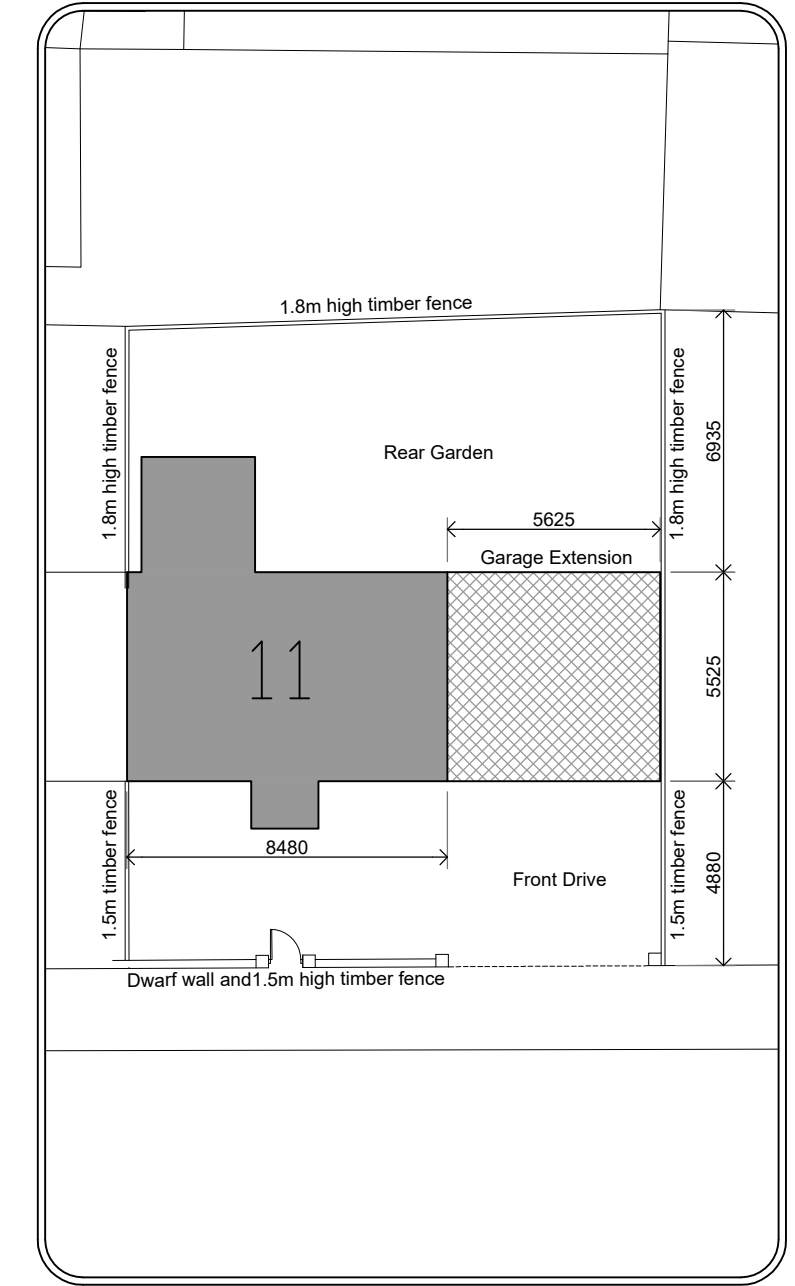

**3 Proposed Site Plan**  
1 : 200



<b>PRINT DRAWING AT A3</b> - Check all dimensions on site Inform Proprietor of any discrepancies - Work to figured dimensions only		Rev	Amendments		Date	
Project 11 Lansdowne Terrace West, North Shields NE29 0RG	Content Garage Extension LOCATION & SITE PLANS	Status Planning Approval			Project No. 23LTW	
		Scale As Noted	Size A3	Date 23 10 23	Drawing No. 01	Revision