


Project:- Proposed Installation of Pitched Roof on shop  
and Rear Storage Extension to Shop

Address: - 45 Broomlea Crescent,  
Inchinnan, Renfrew, PA4 9PJ

Client: - Mr. Fahid Amin.

Drawing Title : - Existing Front and Rear Elevations

Scale: - 1 : 50    Dwg No: - FA/004

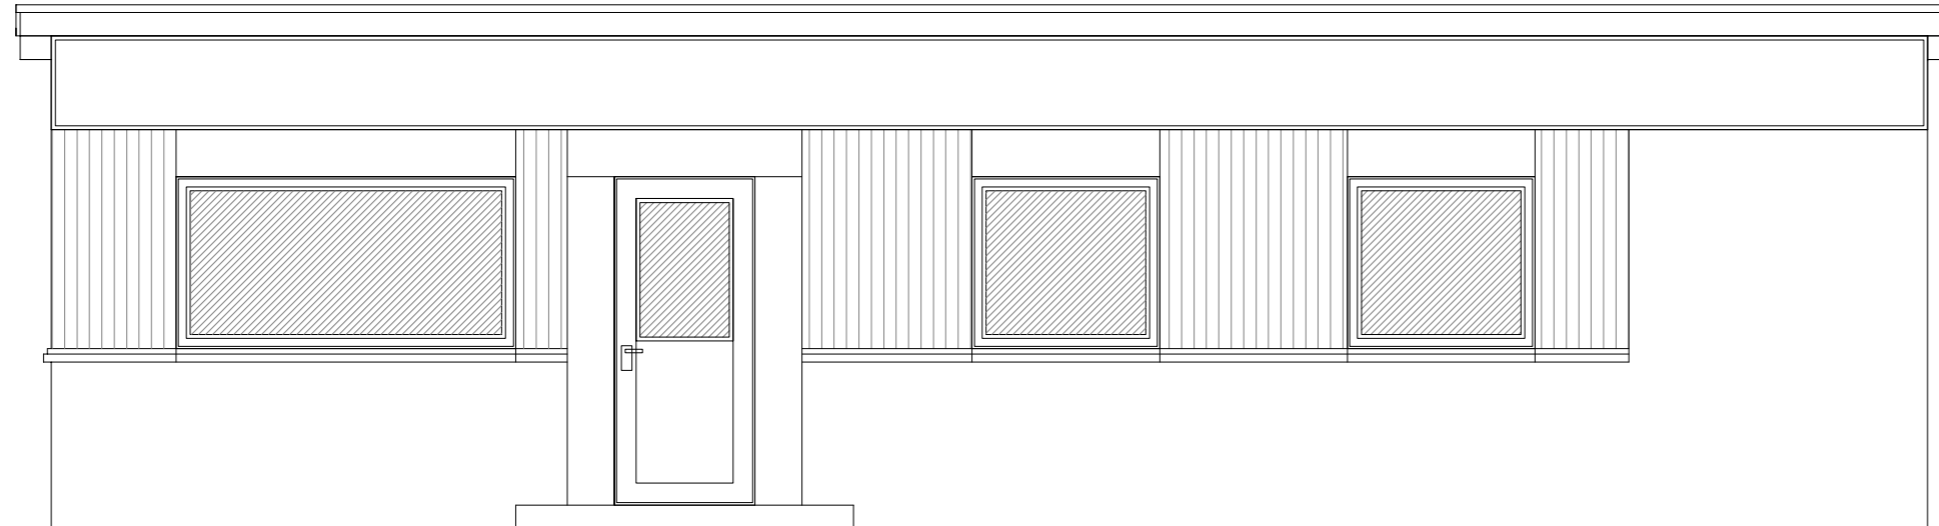

EXISTING FRONT ELEVATION  
Scale: - 1 : 50



EXISTING REAR ELEVATION  
Scale: - 1 : 50