




Existing East Elevation
 Scale 1 : 100

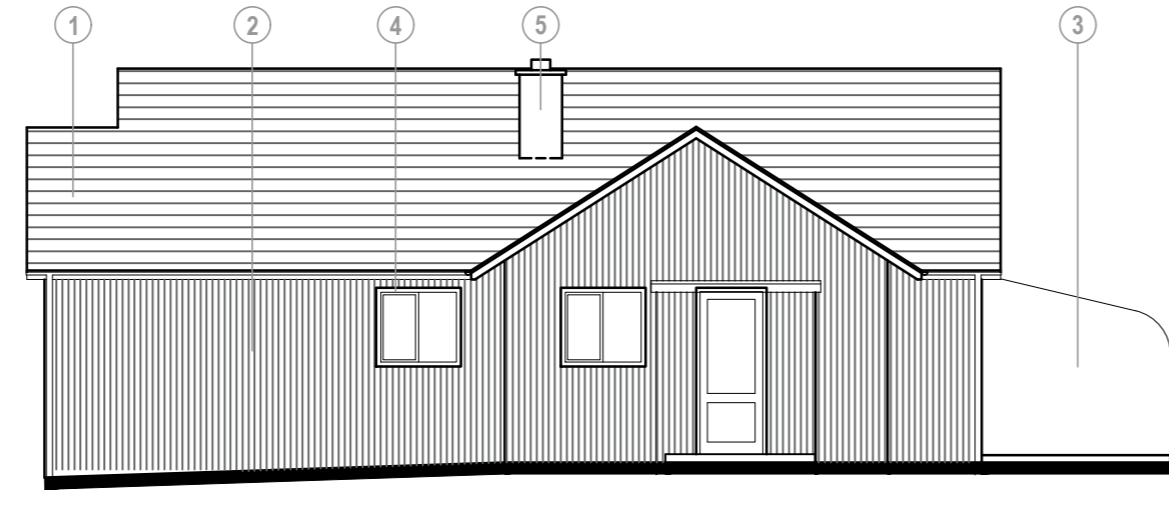


Existing North Elevation
 Scale 1 : 100

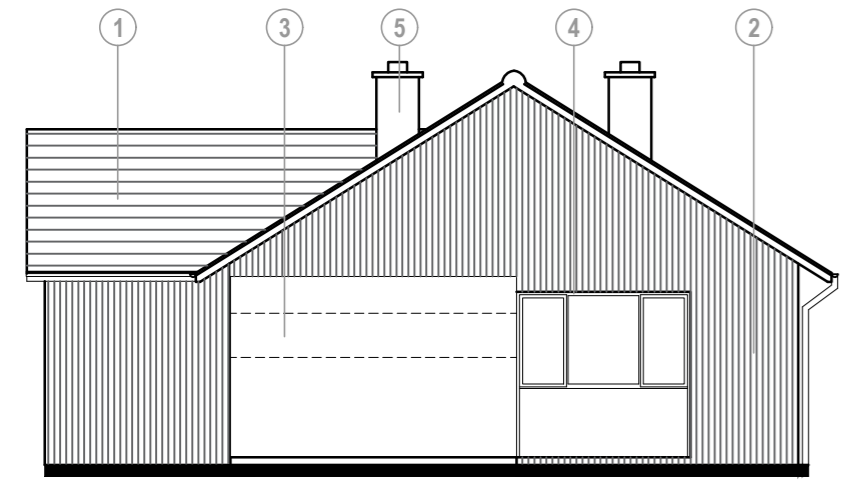

Existing West Elevation
 Scale 1 : 100

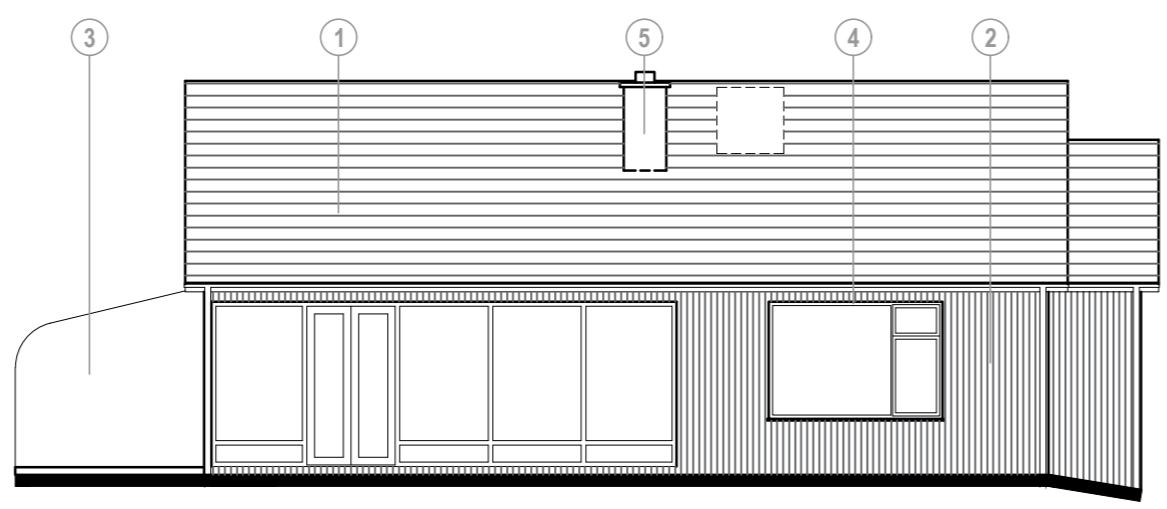



Existing South Elevation
 Scale 1 : 100

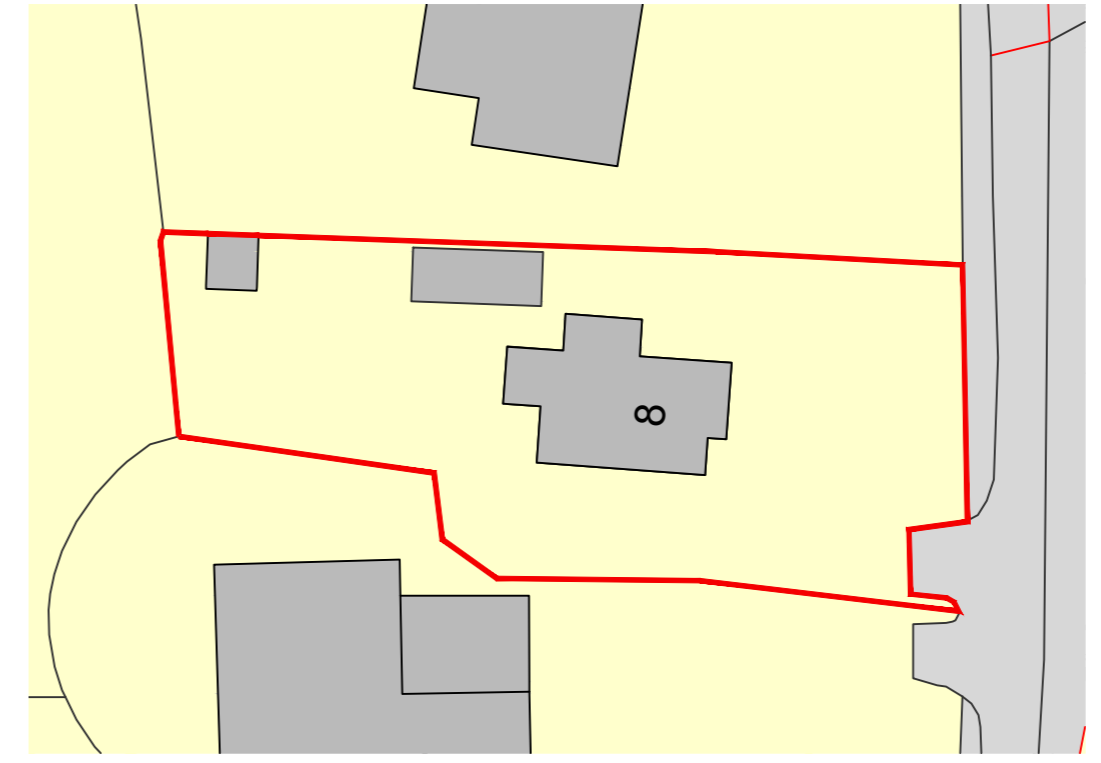


Existing Block Plan
 Scale 1 : 500

LEGEND:

- 1 CONCRETE ROOF TILES
- 2 TIMBER CLADDING
- 3 CONSERVATORY
- 4 PVC WINDOWS
- 5 BRICK CHIMNEY

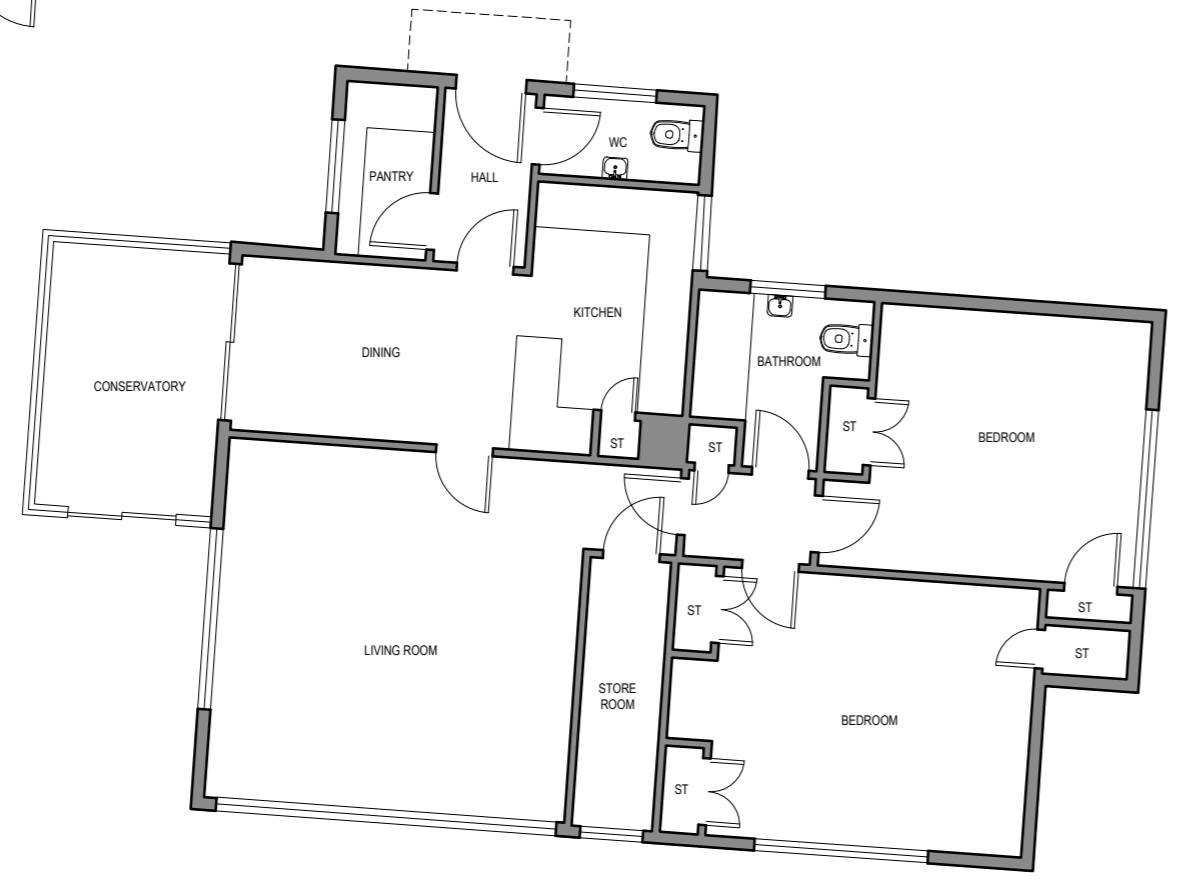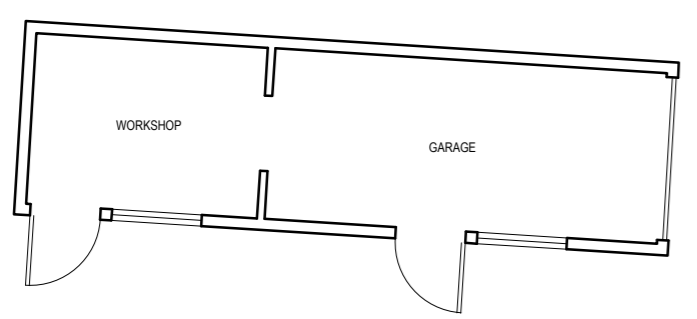

Existing Ground Floor
 Scale 1 : 100

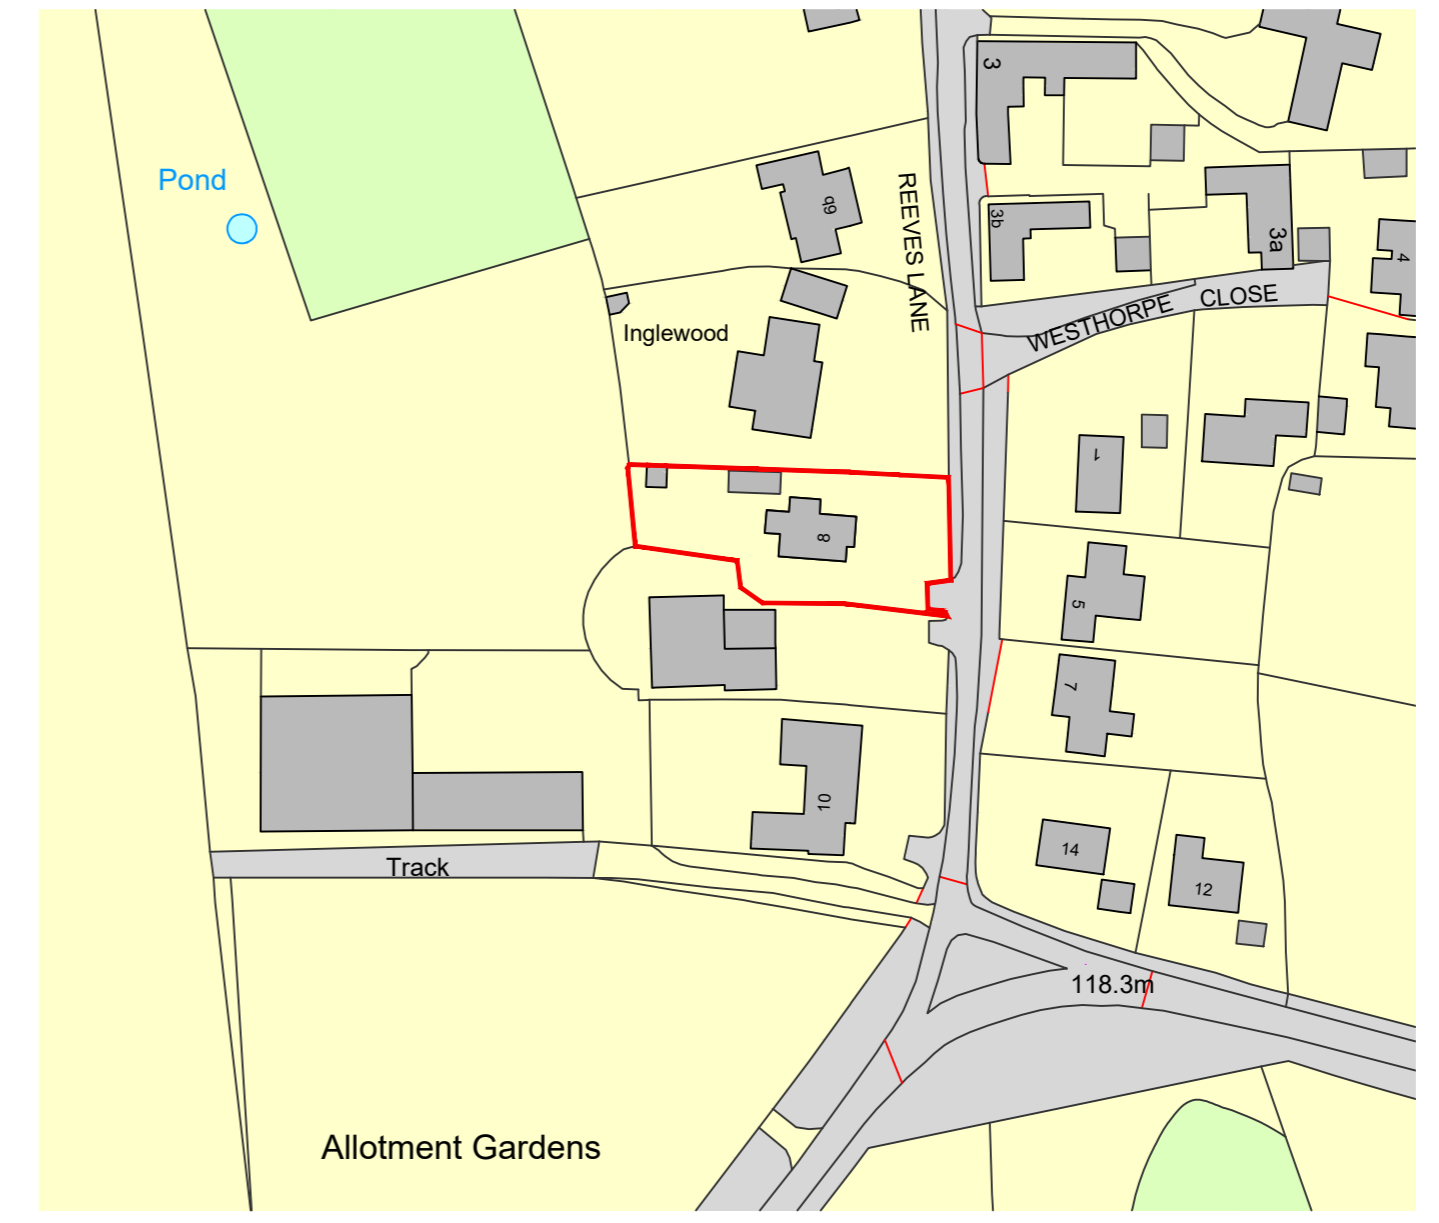

Ordnance Survey, (c) Crown Copyright 2023. All rights reserved. Licence number 100022432

Existing Location Plan
 Scale 1 : 1250