




Proposed Front Elevation

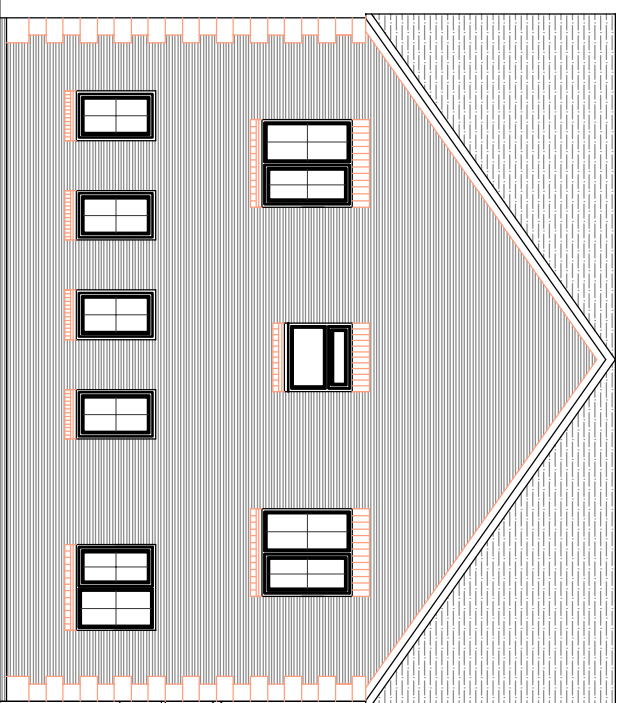


Proposed East Side Elevation

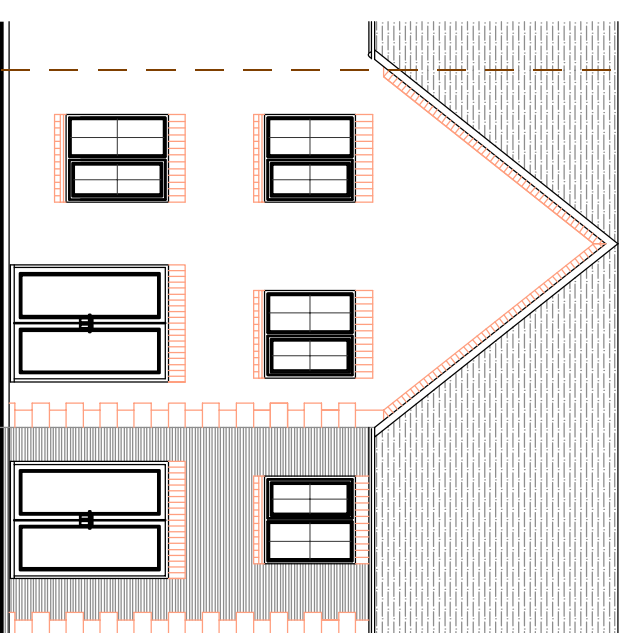

Proposed Rear Elevation

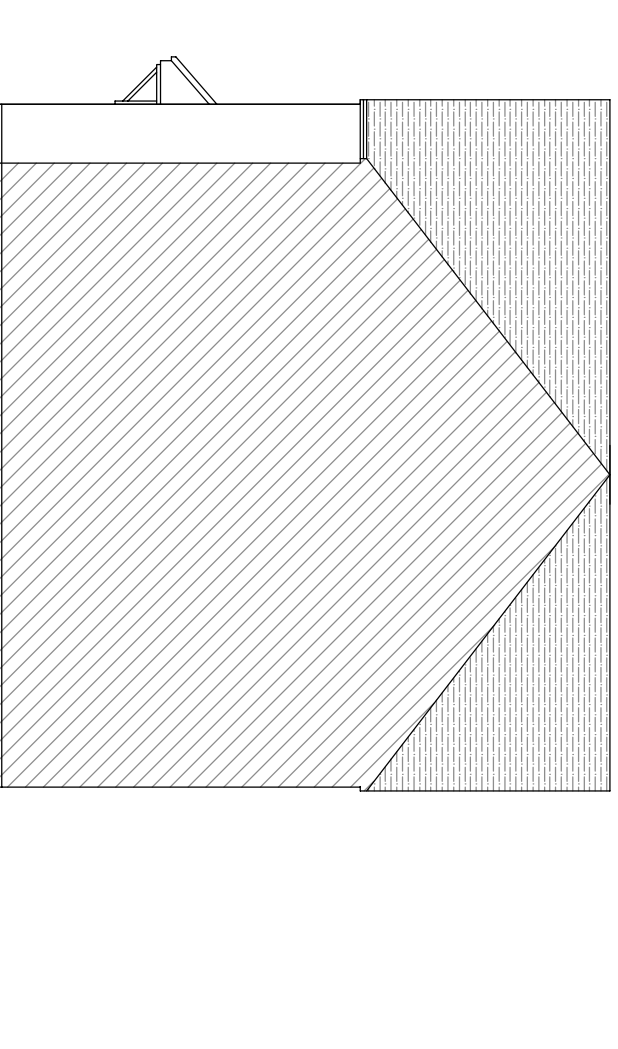


Proposed West Side Elevation

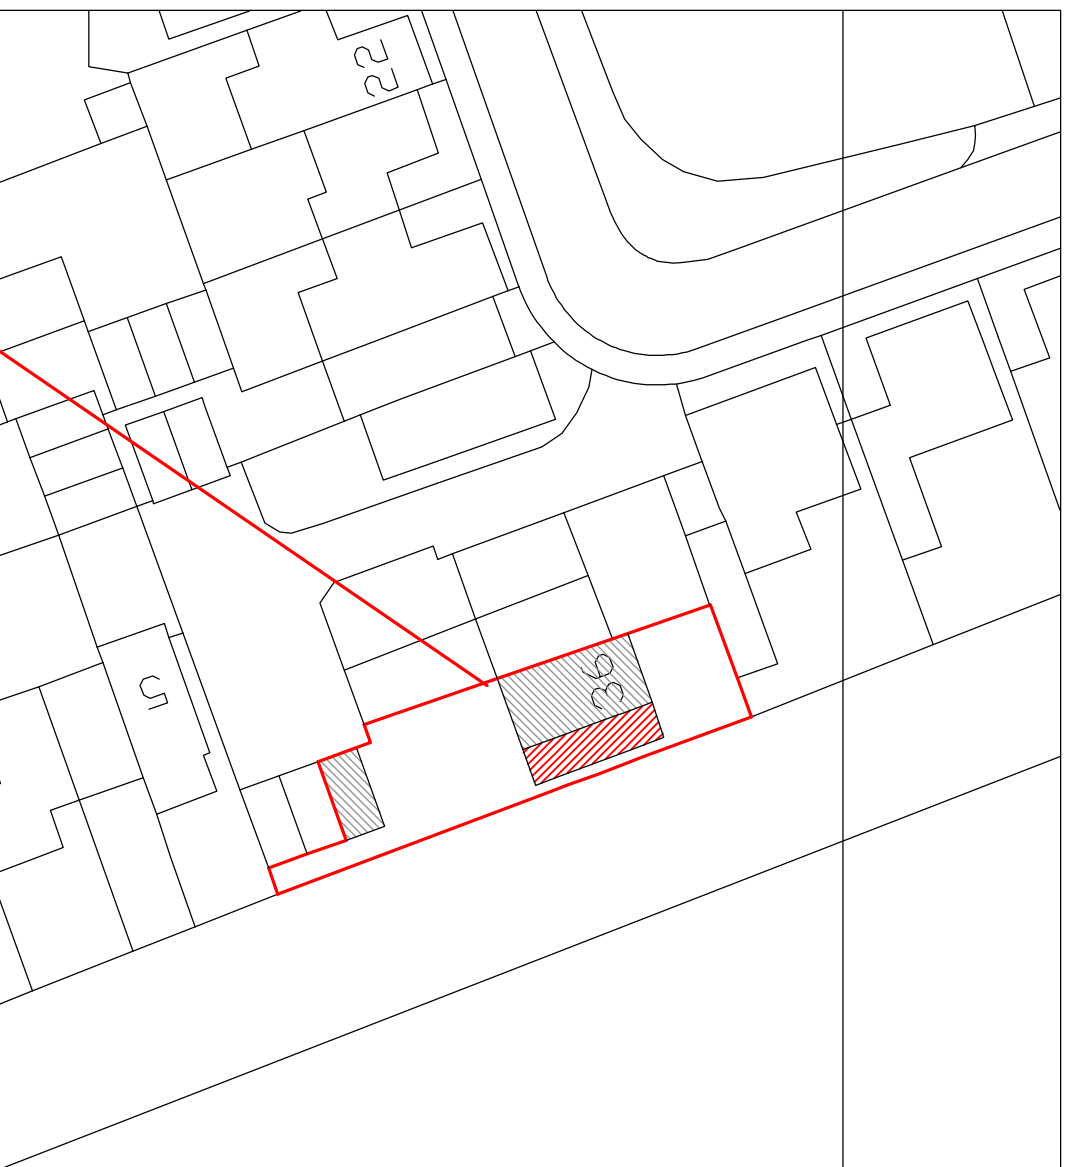

The Site

Block Plan
Scale 1:500

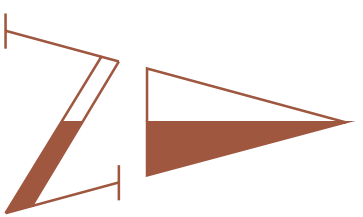

D2B designs

Two Storey Side Extension and
Replacement Conservatory at
36 Wigeon Lane, Tewkesbury GL20 7RS
for Mr. and Mrs Wallace

Scales 1:100, 1:500 at A3

Drawing No. 10170/02