




Existing Front Elevation

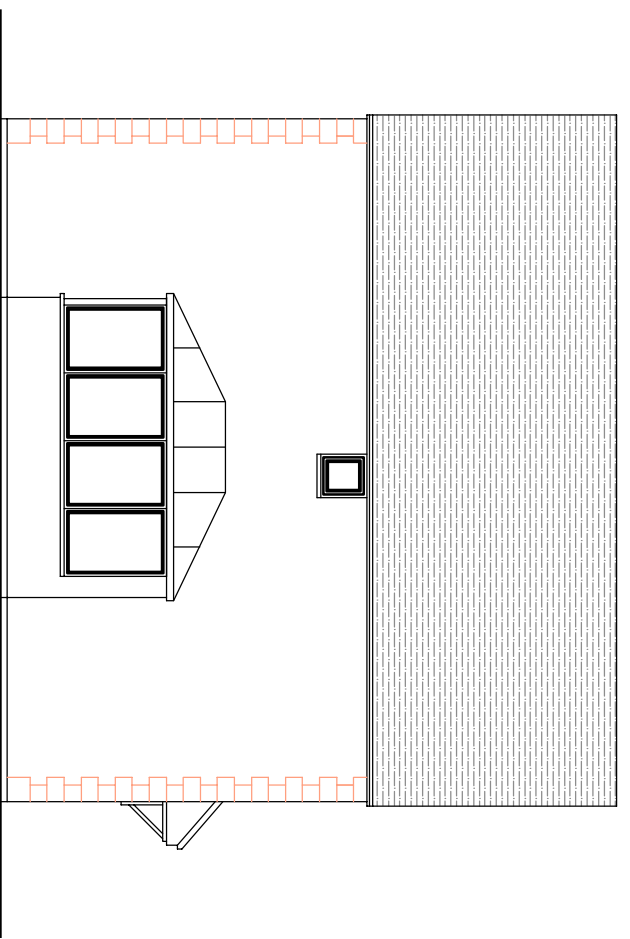


Existing East Side Elevation

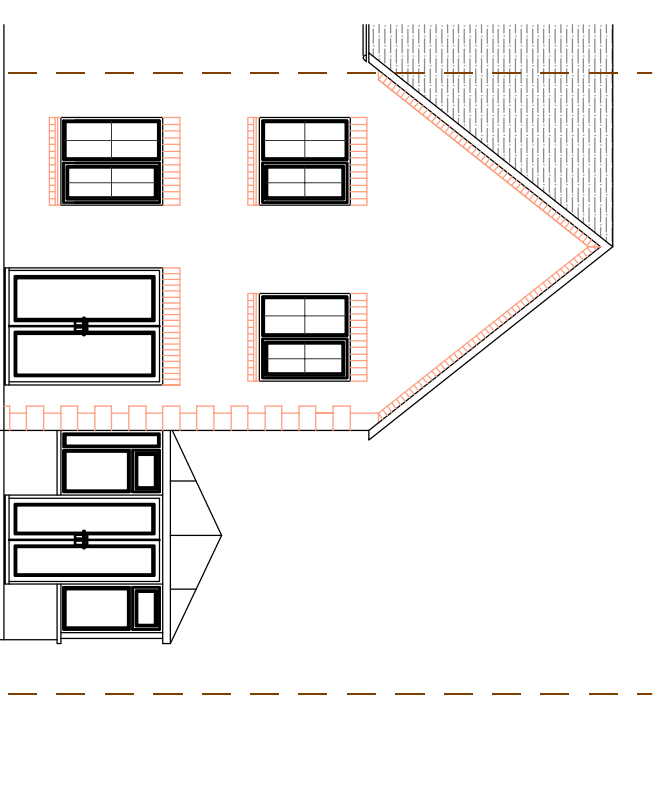

Existing Rear Elevation

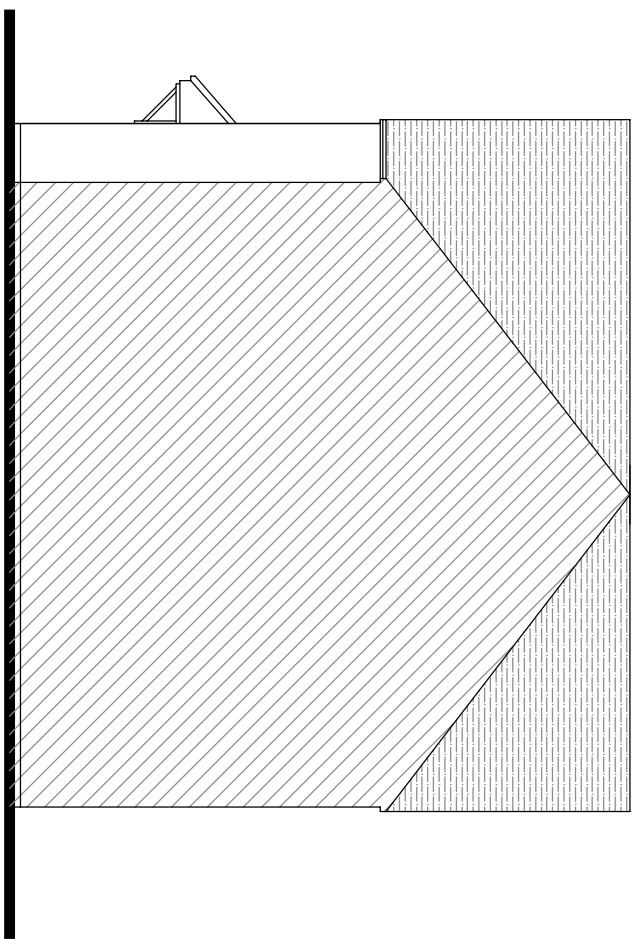


Existing East Side Elevation

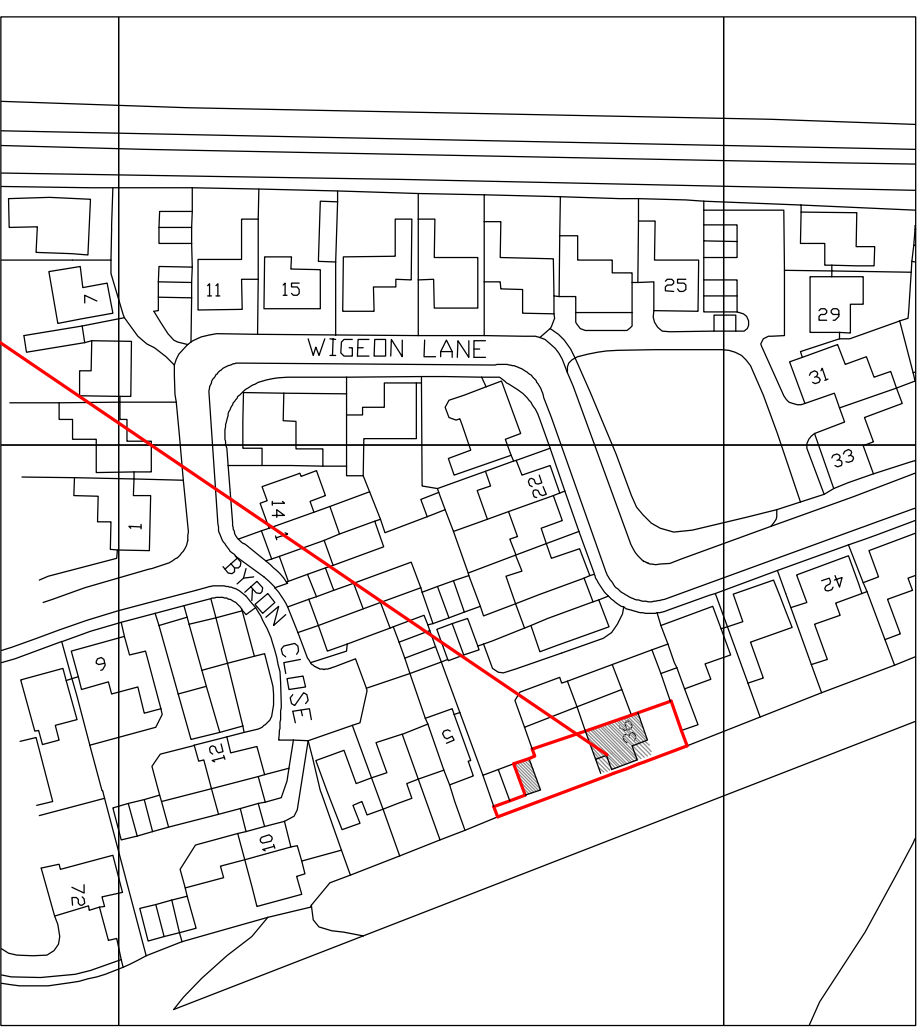

The Site

Location Plan  
Scale 1:1250

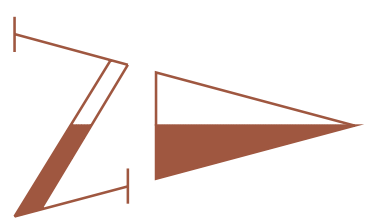

## D2B designs

Two Storey Side Extension and Replacement Conservatory at 36 Wigeon Lane, Tewkesbury GL20 7RS for Mr. and Mrs Wallace

Scales 1:100, 1:1250 at A3

Drawing No.10170/01