


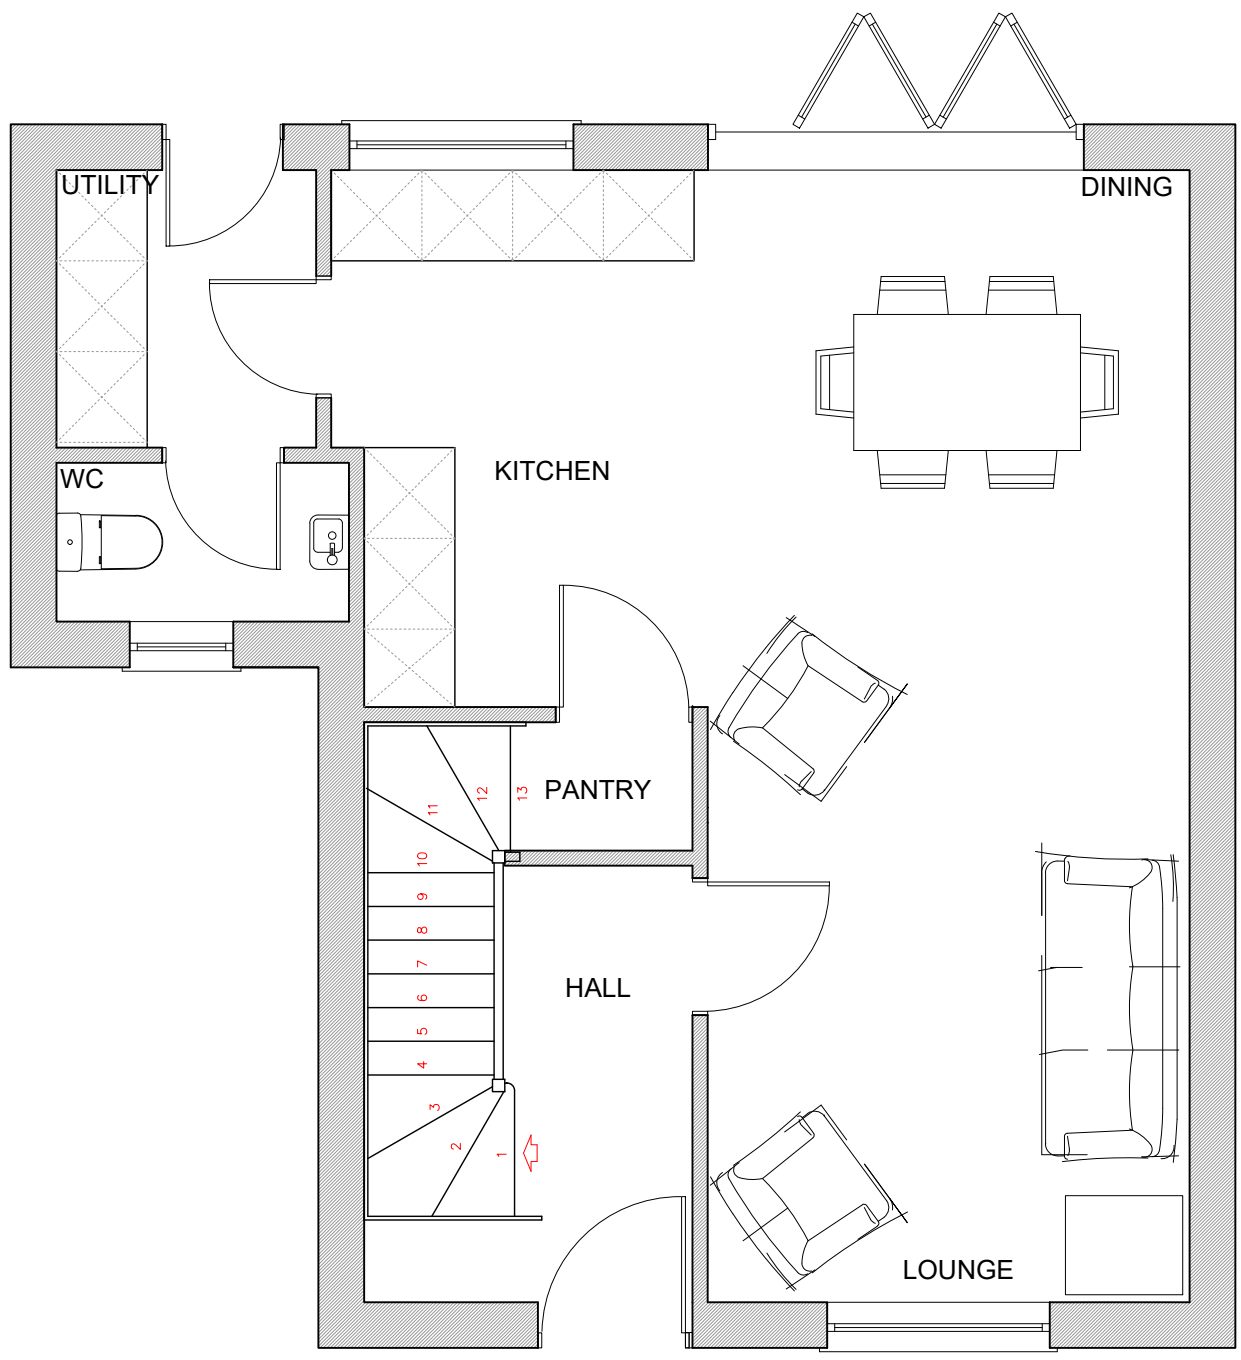
 
 


This drawing and the design are the copyright of Fabric Construction Consultants Ltd only.
 This drawing should not be copied or reproduced without written consent.
 All dimensions are to be checked on site prior to setting out and fabrication and Fabric Construction Consultants Ltd should be notified of any discrepancy prior to proceeding further.
 For Construction & Fabrication Purposes - Do not scale from this drawing, use only the illustrated dimensions herein. Additional dimensions are to be requested and checked directly.
 Illustrated information from 3rd party consultants/specialists is shown as indicative only. See other consultant / specialist drawings for full information and detail.

KEY	
	Existing Walls
	Removed Walls
	Proposed Walls



PROPOSED GROUND FLOOR PLAN



Rev.	Date	Description

Project Title:
PROPOSED 1 BEDROOM DETACHED CHALET BUNGALOW, ADJACENT TO 18/20, THE RETREAT, RAMSGATE KENT, CT12 6ET

Drawing Description:
PROPOSED GROUND FLOOR PLAN

Scale: 1:50@A3	Date: SEPT 23
Drawn By: IT	Checked By:

Purpose:
PLANNING

Drawing No. 04	Revision:
-------------------	-----------