

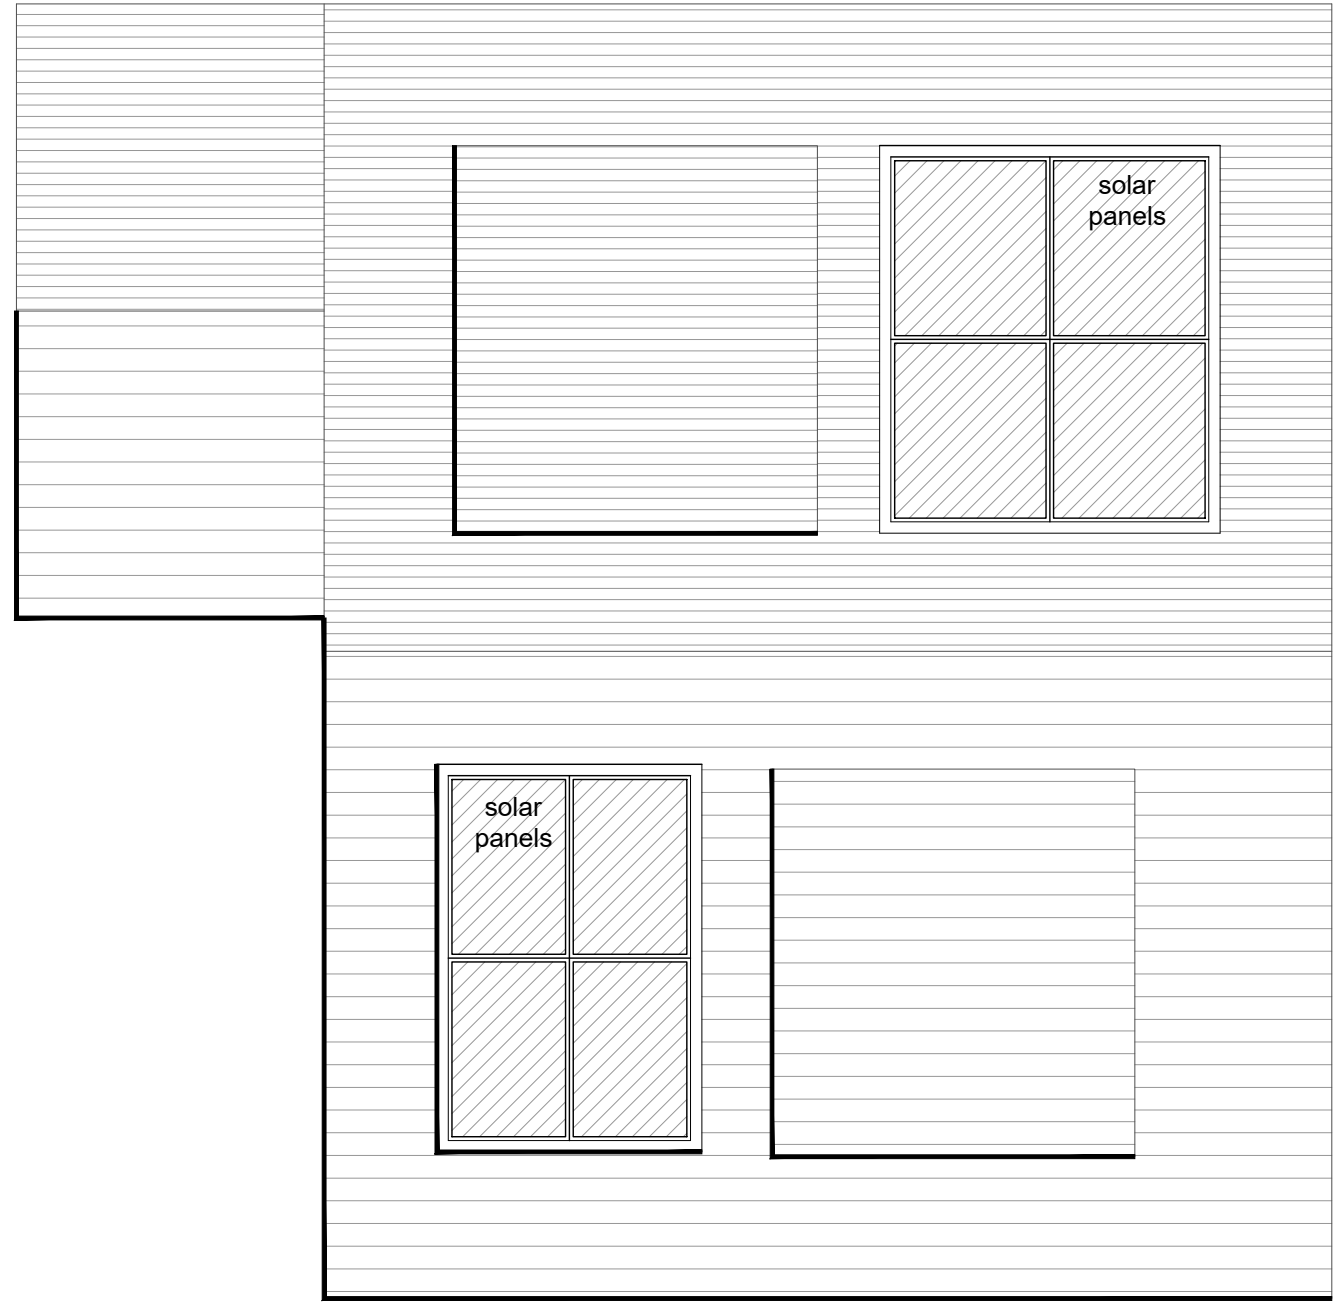


This drawing and the design are the copyright of **Fabric Construction Consultants Ltd** only.
 This drawing should not be copied or reproduced without written consent.
 All dimensions are to be checked on site prior to setting out and fabrication and **Fabric Construction Consultants Ltd** should be notified of any discrepancy prior to proceeding further.
 For Construction & Fabrication Purposes - Do not scale from this drawing, use only the illustrated dimensions herein. Additional dimensions are to be requested and checked directly.
 Illustrated information from 3rd party consultants/specialists is shown as indicated only. See other consultants / specialist drawings for full information and detail.

KEY	
	Existing Walls
	Removed Walls
	Proposed Walls

 

PROPOSED ROOF PLAN

 

Rev.	Date	Description

Project Title:
PROPOSED 1 BEDROOM DETACHED CHALET BUNGALOW, ADJACENT TO 18/20, THE RETREAT, RAMSGATE KENT, CT12 6ET

Drawing Description:
PROPOSED ROOF PLAN

Scale: 1:50@A3	Date: SEPT 23
Drawn By: IT	Checked By:

Purpose:
PLANNING

Drawing No. 06	Revision:
-------------------	-----------