


01 Proposed SE Elevation
Scale 1:100


02 Proposed NW Elevation
Scale 1:100

03 Proposed SW Elevation
Scale 1:100


04 Proposed NE Elevation
Scale 1:100

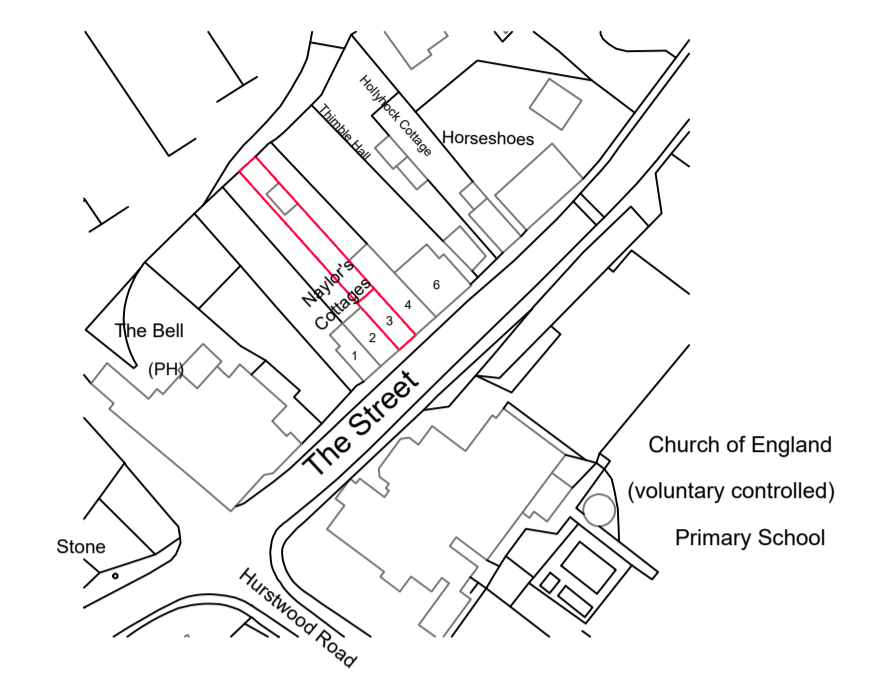


09 Location Map
Scale 1:1250

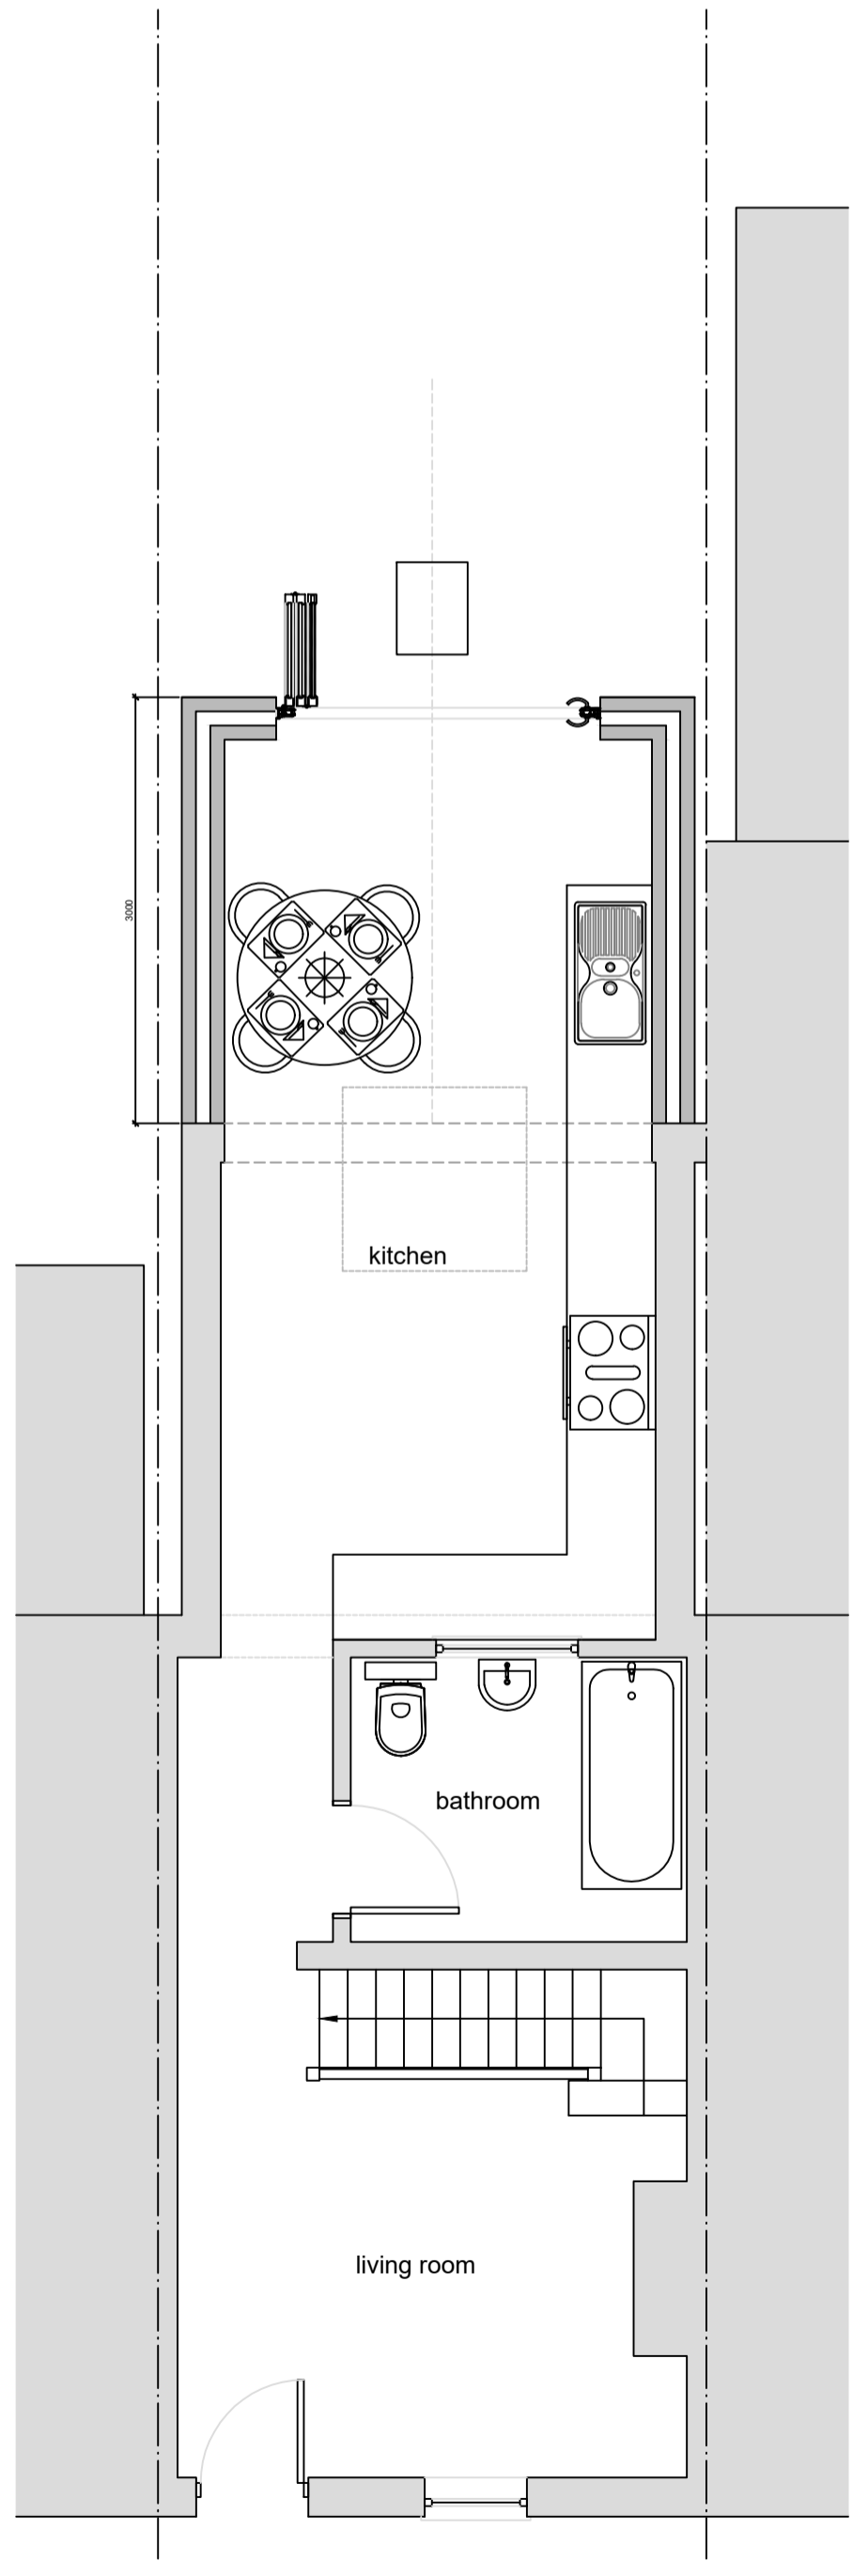


05 Proposed Ground Floor Plan
Scale 1:50

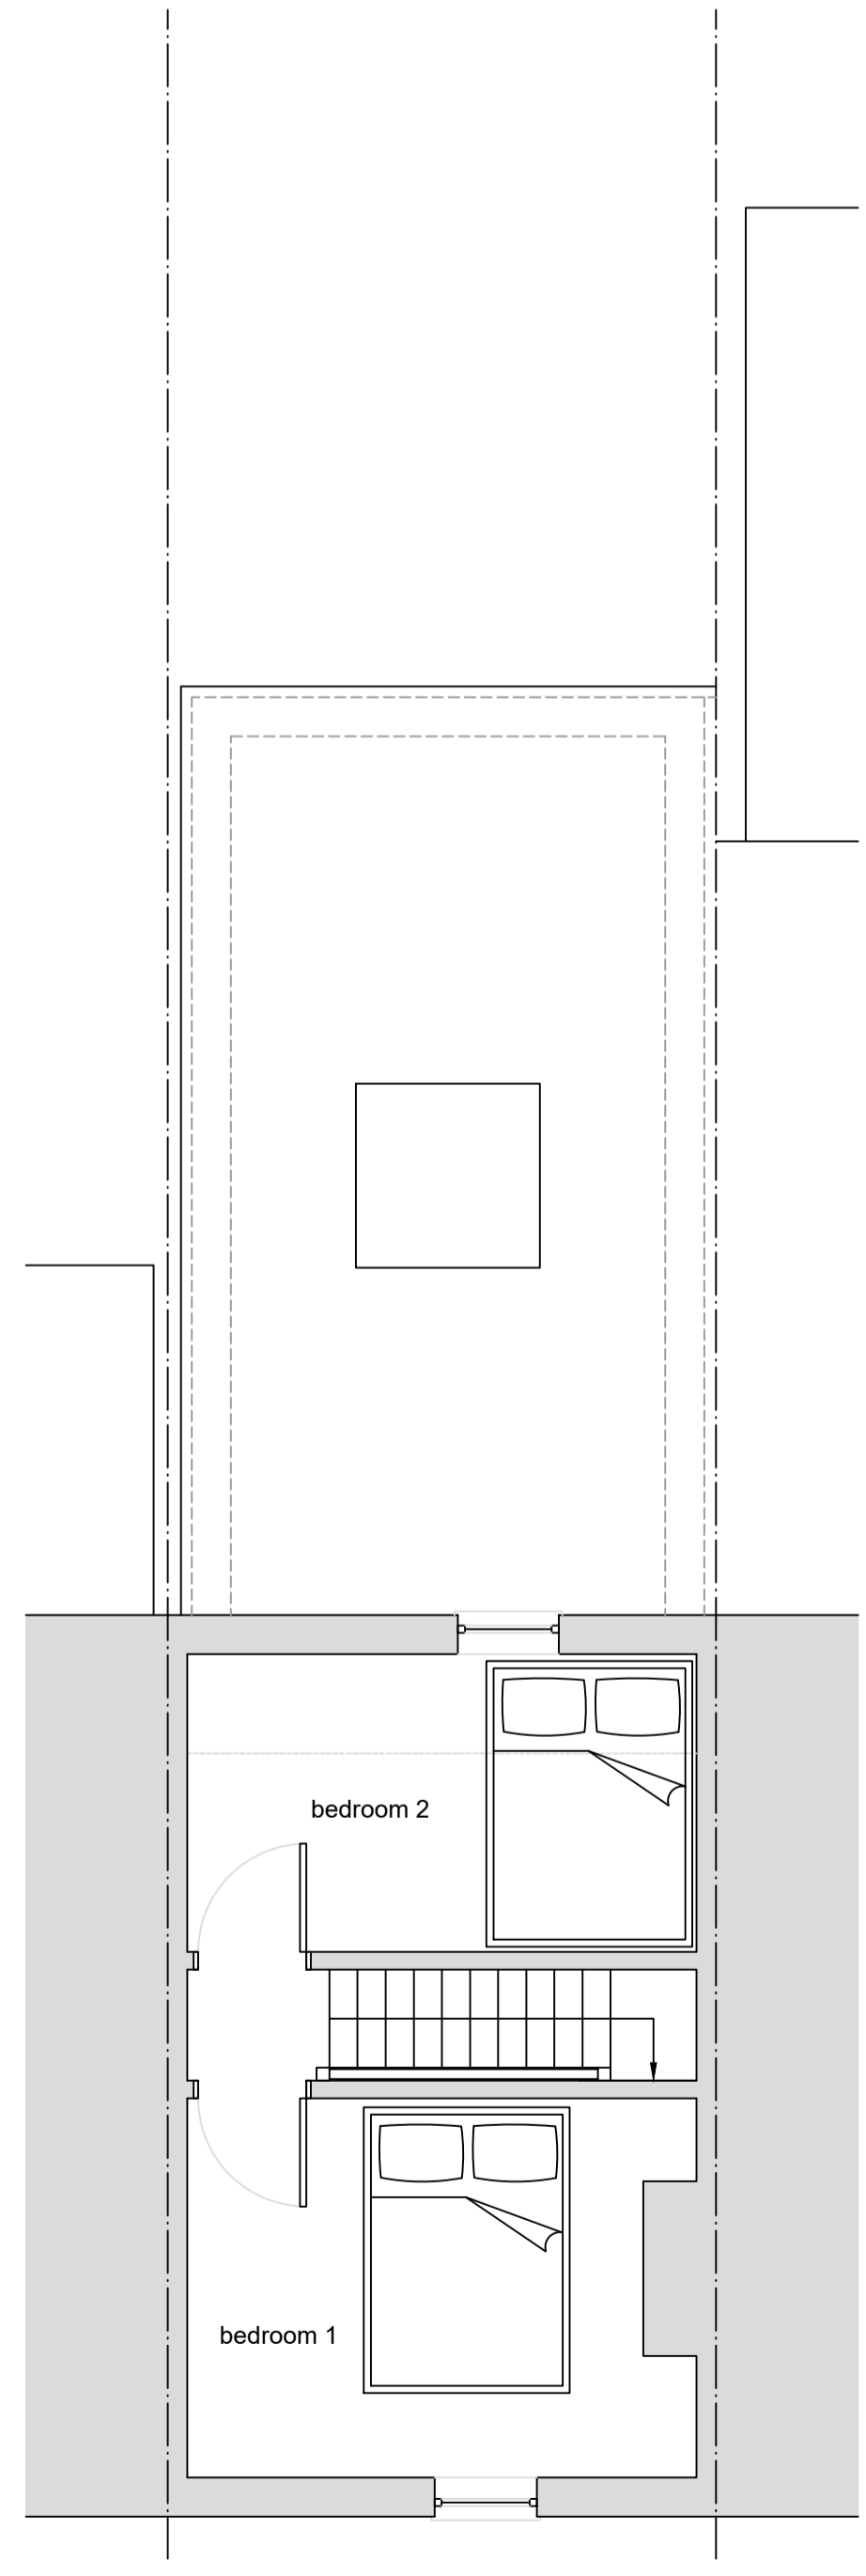


06 Proposed First Floor Plan
Scale 1:50

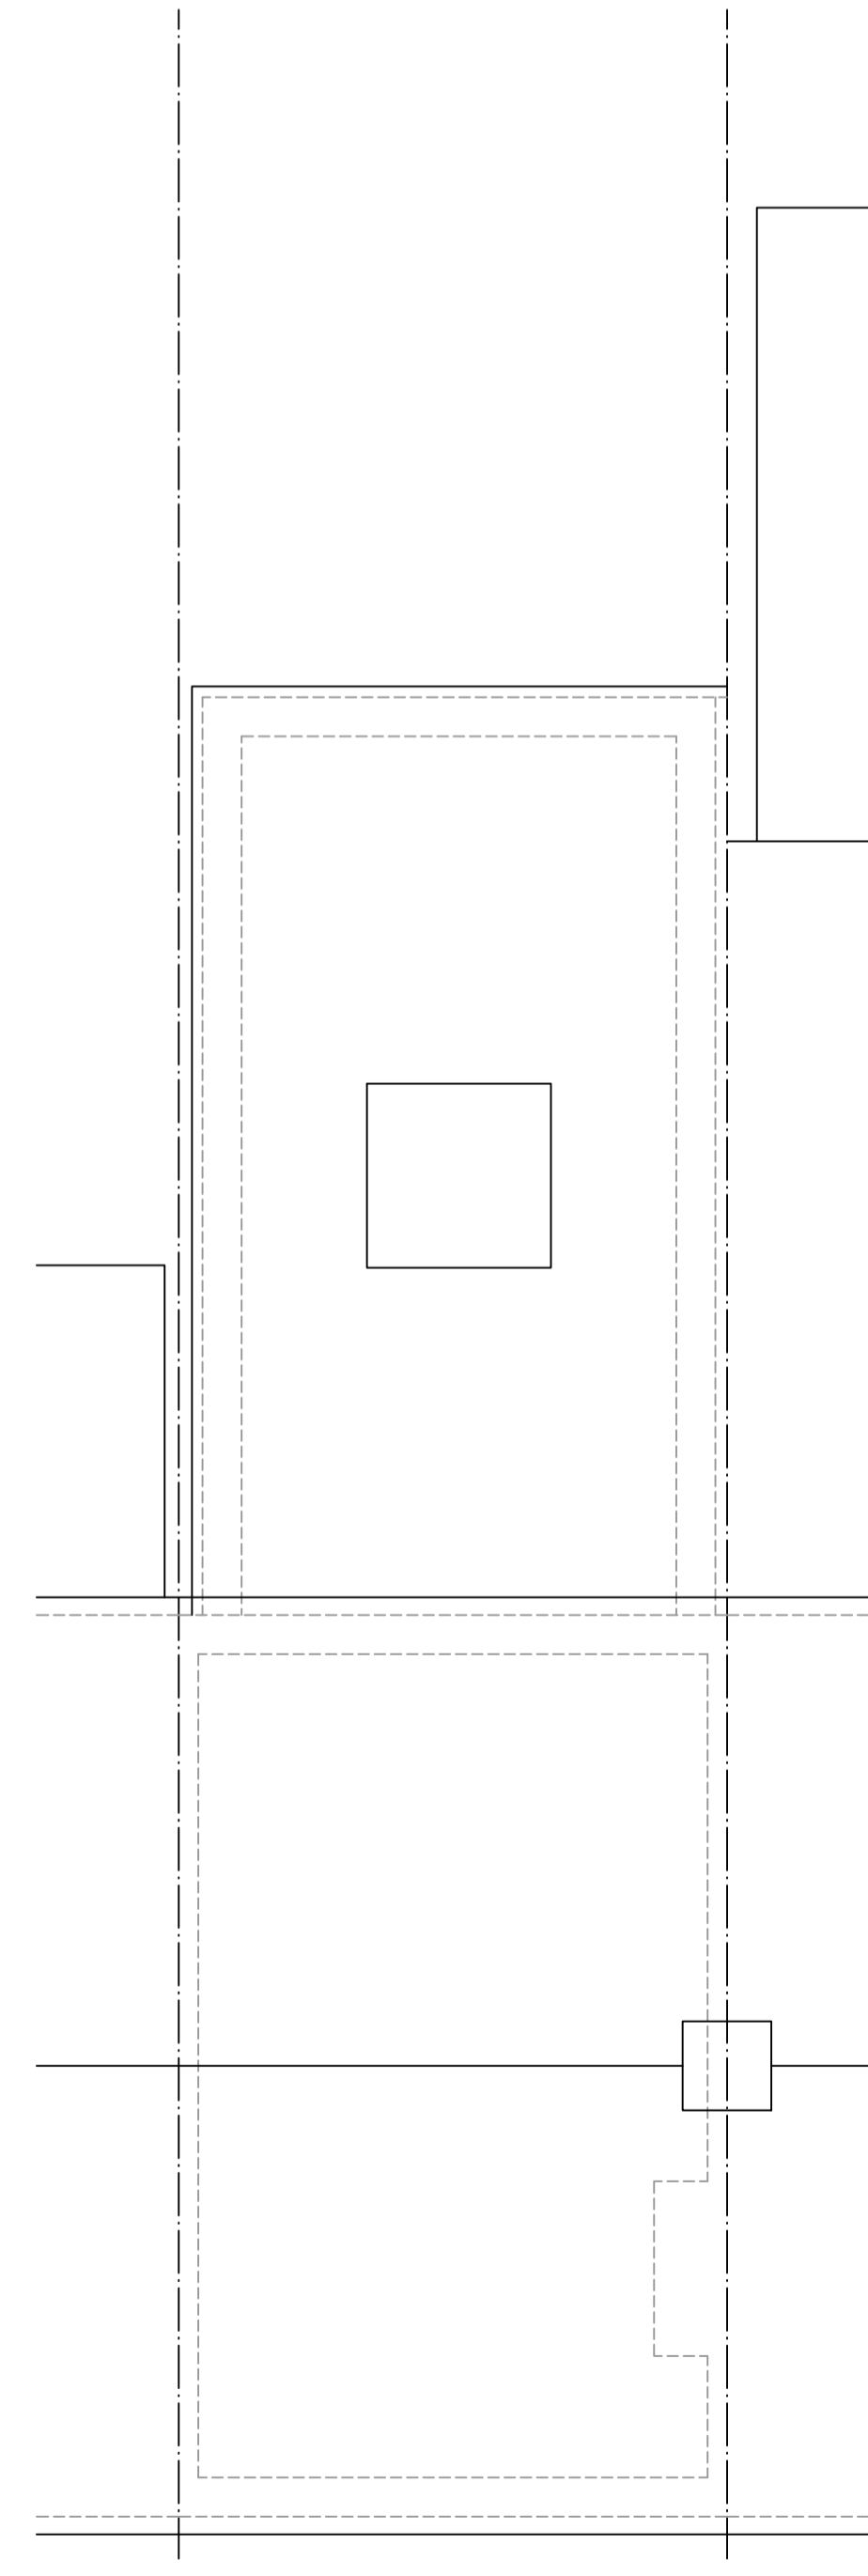

07 Proposed Roof Plan
Scale 1:50

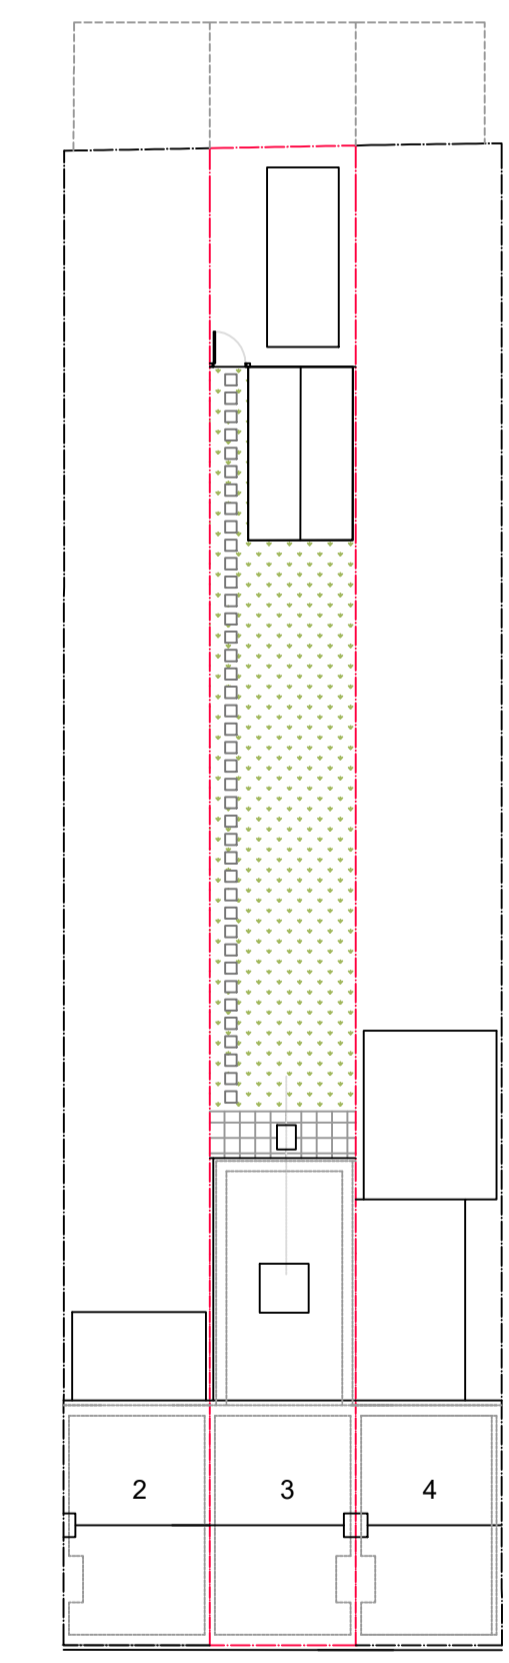

08 Proposed Block Plan
Scale 1:200

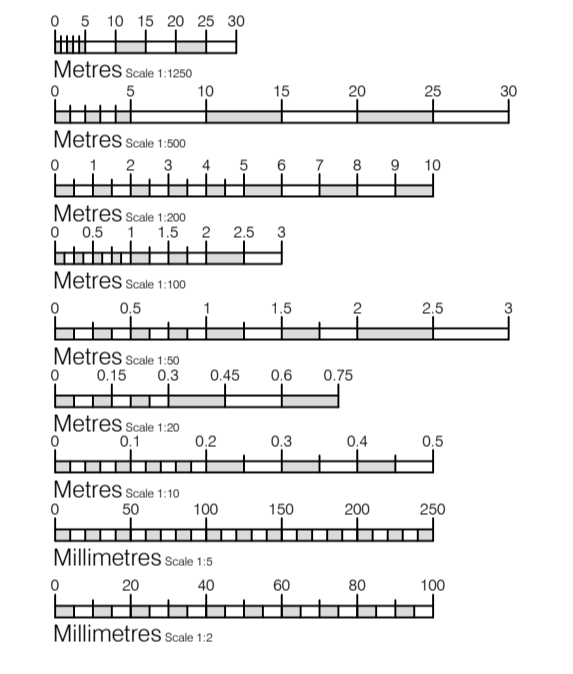

Notice
The responsibility for setting-out of site and buildings rest solely with the contractors
Drawings to be read in conjunction with Structural Engineers drawings
Report immediately to JAT-Surv Ltd any apparent discrepancies

Rev	Date	Initial	Notes
Client			
Project			
French			
3 Naylors Cottages, Bredhurst, Kent, ME7 3LE			

Drawing Title
Proposed Floor Plans, Elevations, Block Plan and Location Plan

Drawn	Paper Size	Scale	Date
RT	A1	1:50, 1:100, 1:200 & 1:1250	Oct 23
Project No.	Drawing No.	Rev	
23/0079	PL02	-	



Kent - London - South East
(e) info@JAT-Surv.com
(w) www.JAT-Surv.com
(m) 07540 651867
(t) 01795 536840