




SCALE - 1 : 100.

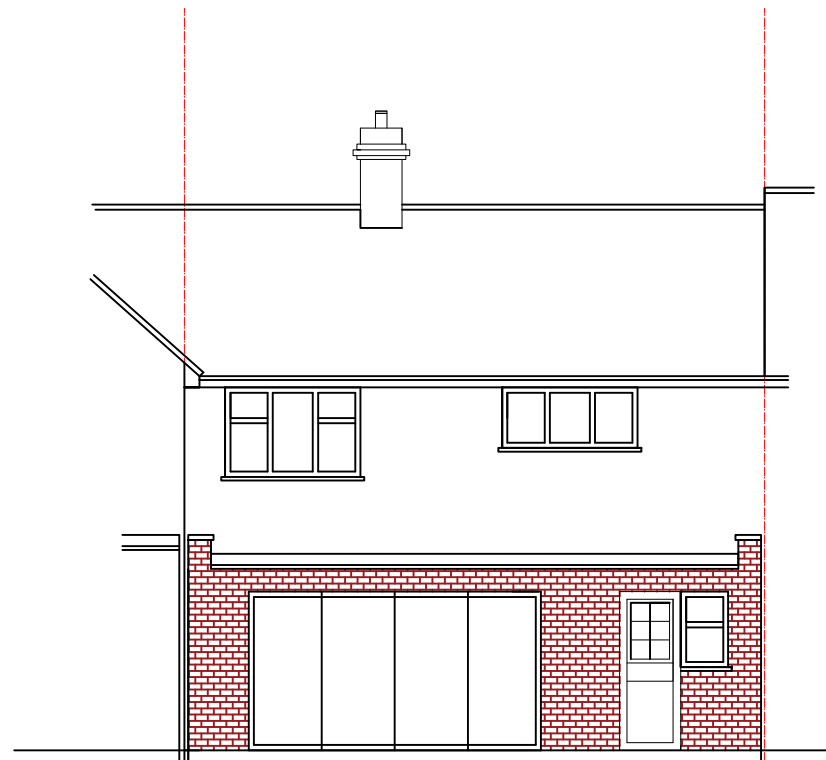


PROPOSED REAR ELEVATION

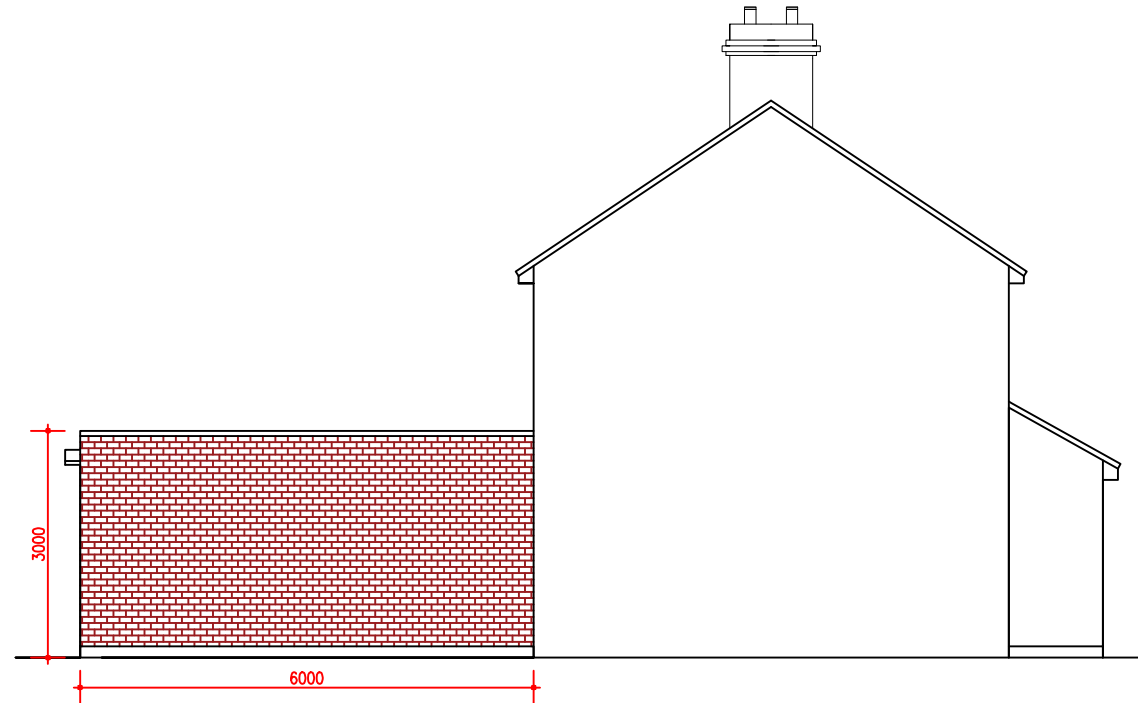


PROPOSED SIDE ELEVATION 1

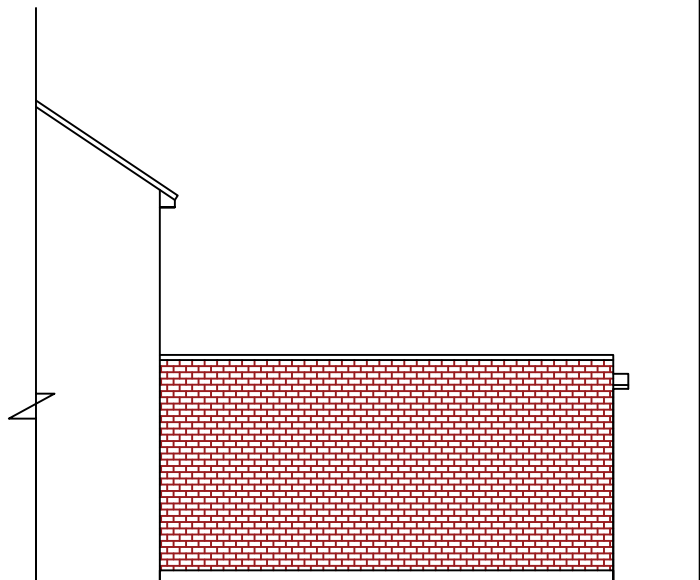

PROPOSED SIDE ELEVATION 2

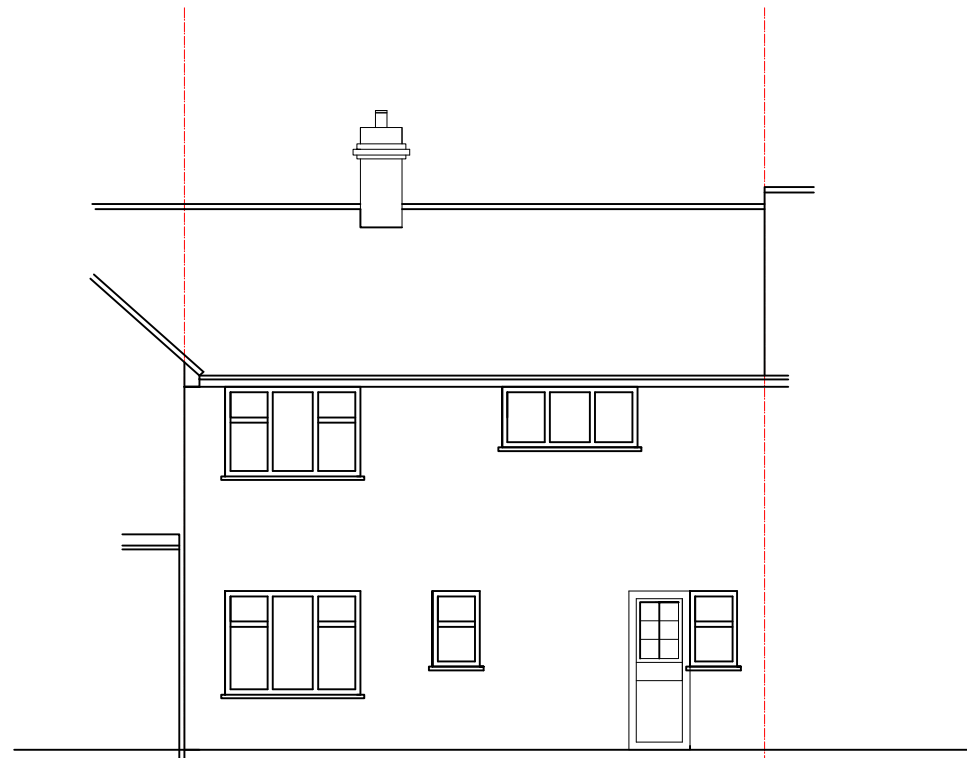

EXISTING REAR ELEVATION

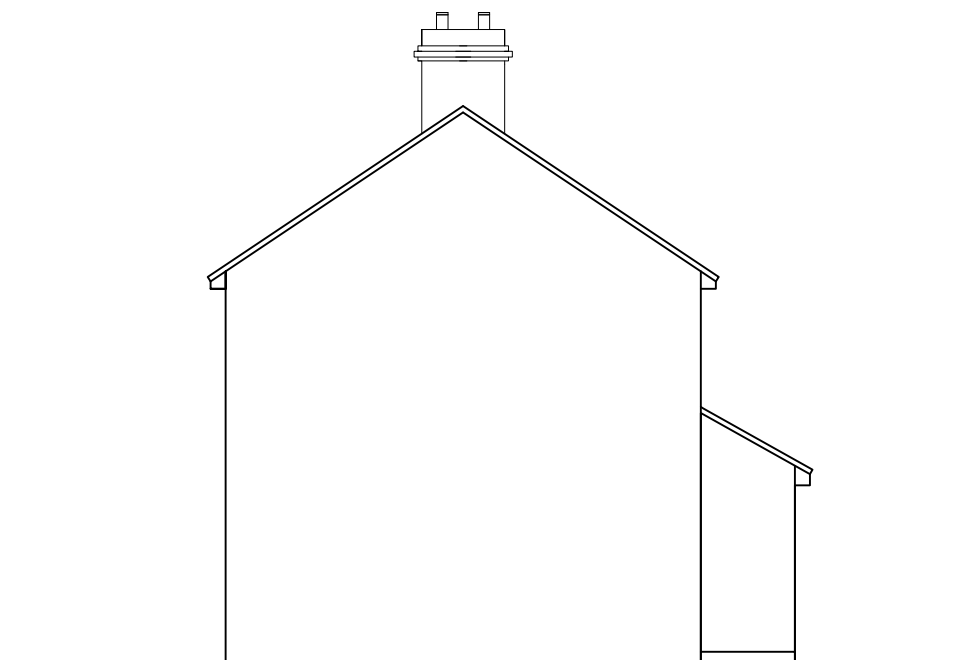

EXISTING SIDE ELEVATION

M C S DESIGN Architectural Services Millennium Creative Services Design RIVENDELL, 8A PRIORY LANE, BRACKNELL, RG42 2JU	
mob: 07989319224 tel: 0333 006 5529 fax: 0333 006 5529 email: info@mcsdesignservices.co.uk www.mcsdesignservices.co.uk	
client: MR. TURYALAY SADIQI	
site: 4 BANCROFT CORT, NORTHOLT, UBS 5JS	
project: 6M REAR EXTENSION WITH FLAT ROOF	
title: EXISTING AND PROPOSED ELEVATIONS	
status: PRIOR APPROVAL APPLICATION	
drawing number: SADIQI/PLAN/001	
scale: 1:100 @ A3	drawn Kaleem Janjua B.Arch.
date: 15th October 2023	revision