




PROPOSED 1:50

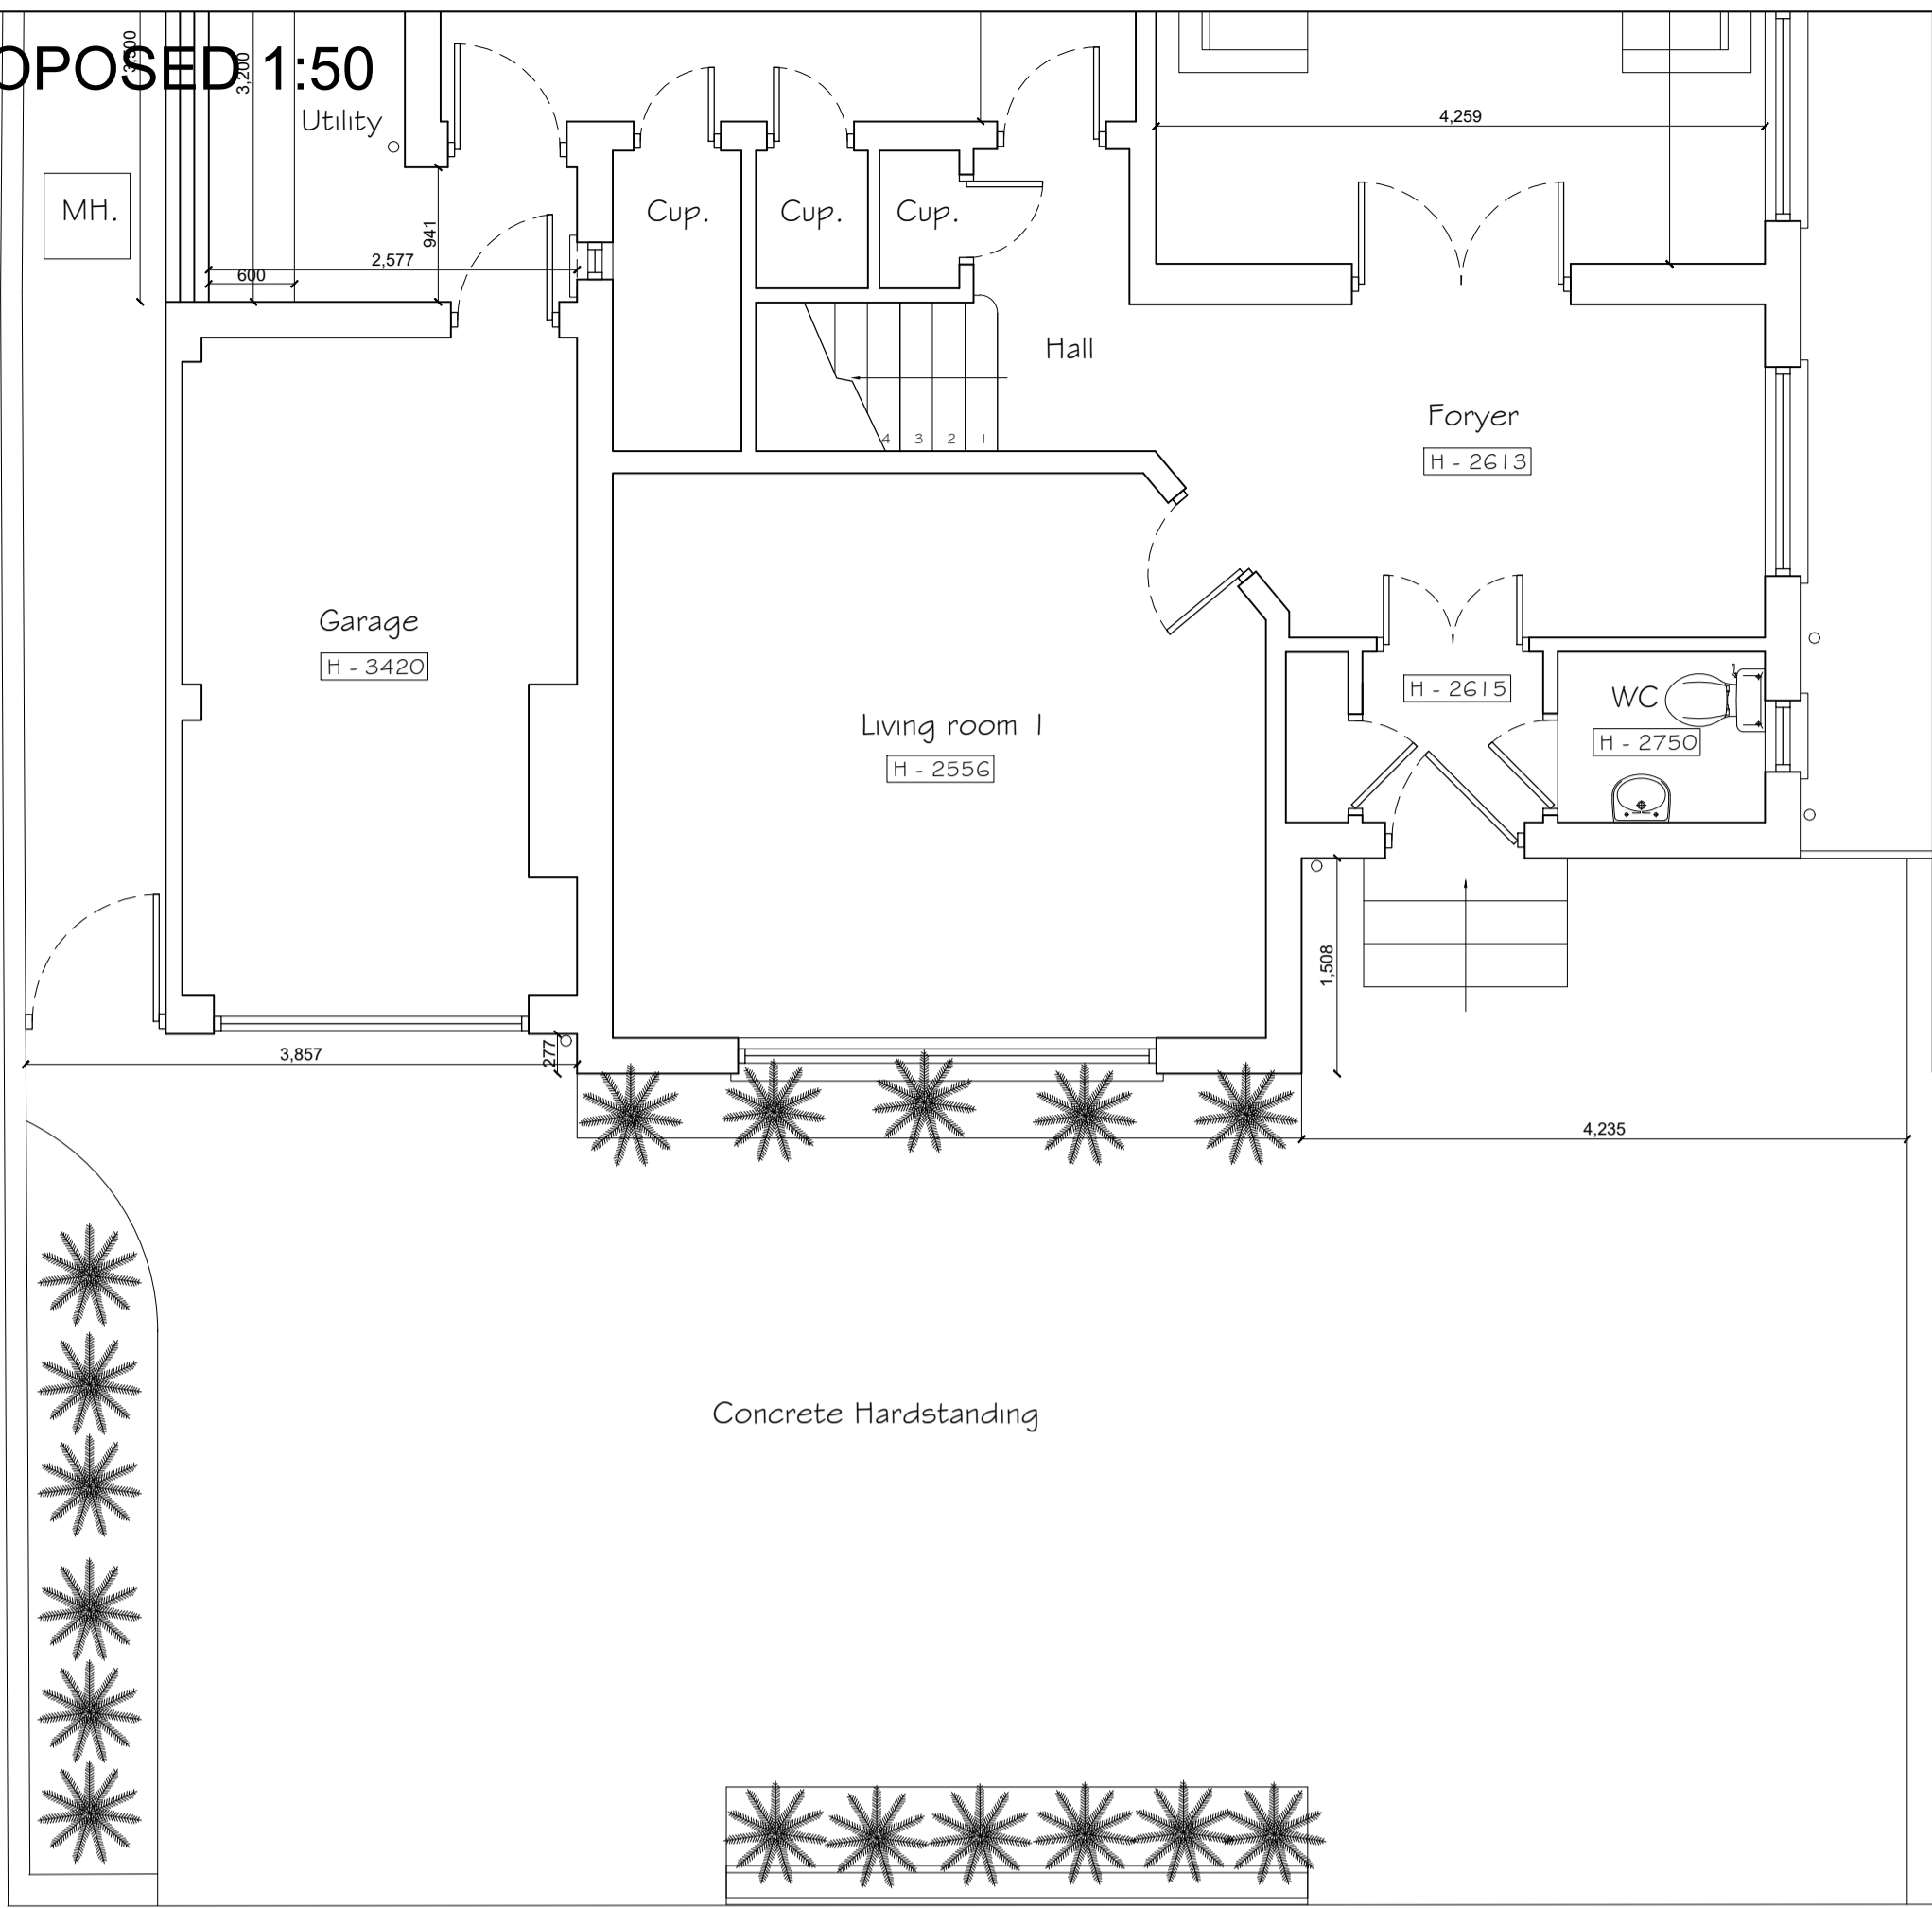

EXISTING GROUND FLOOR PLAN

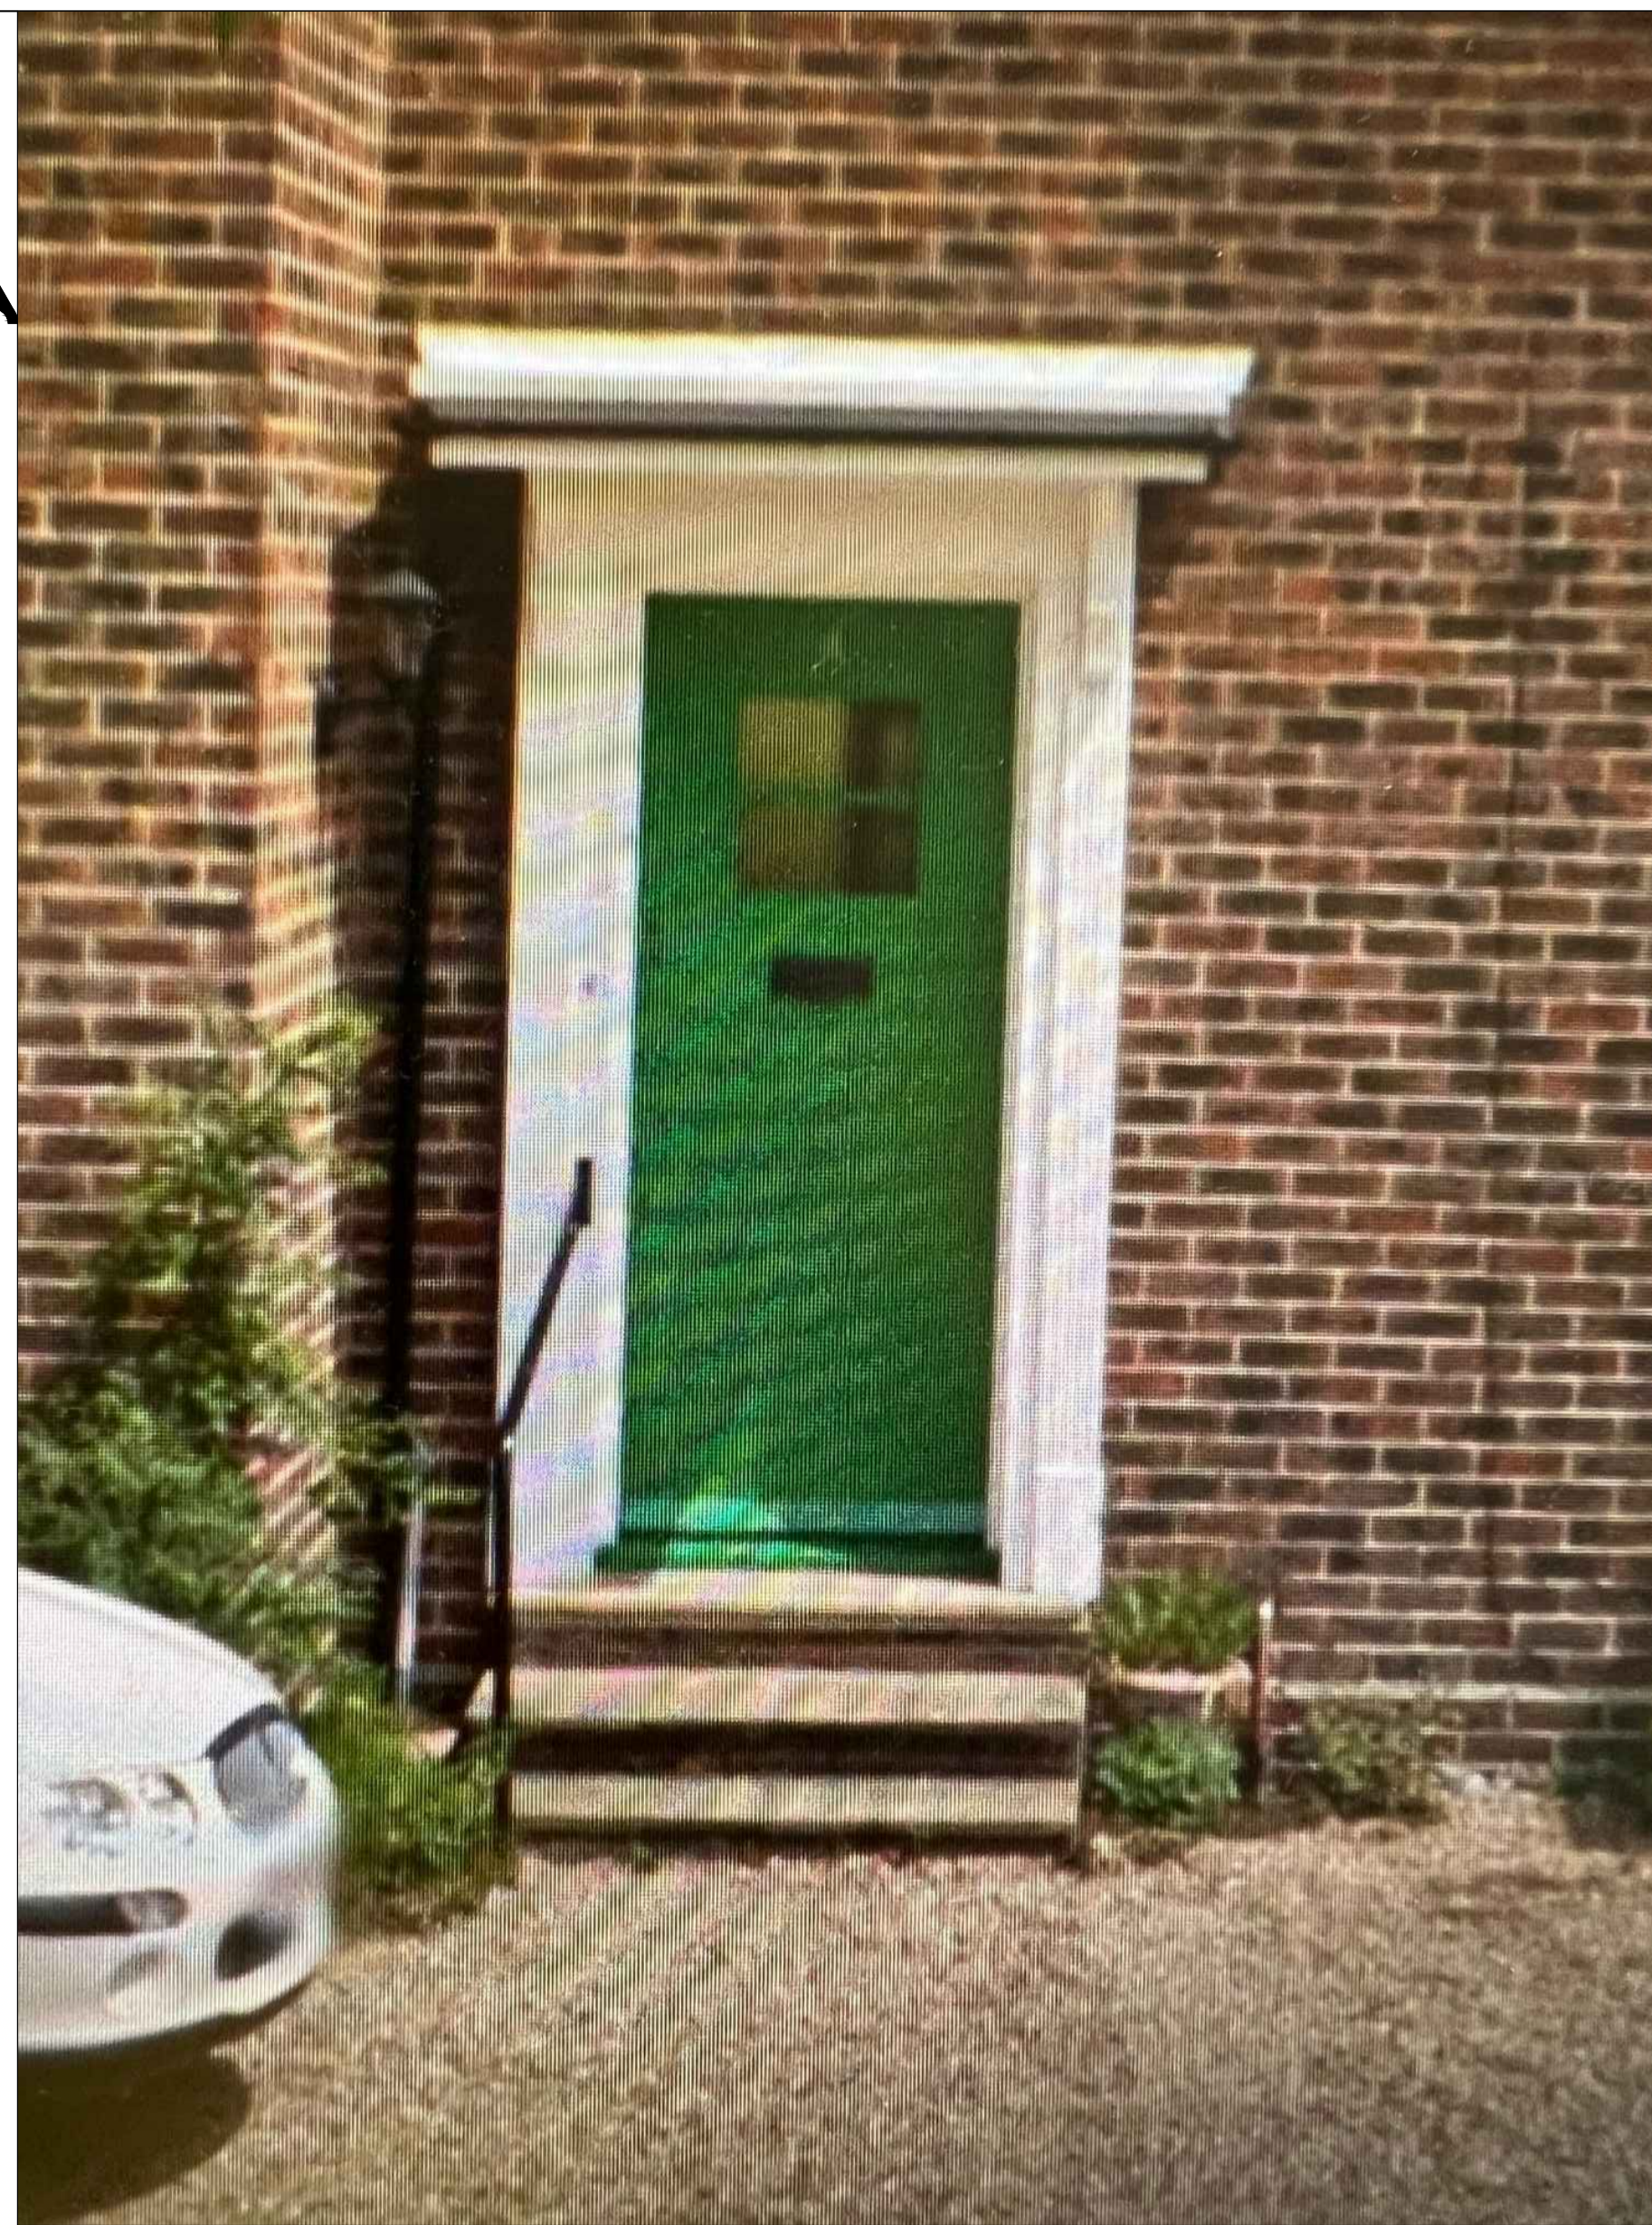


Original door at 4 The Ridings

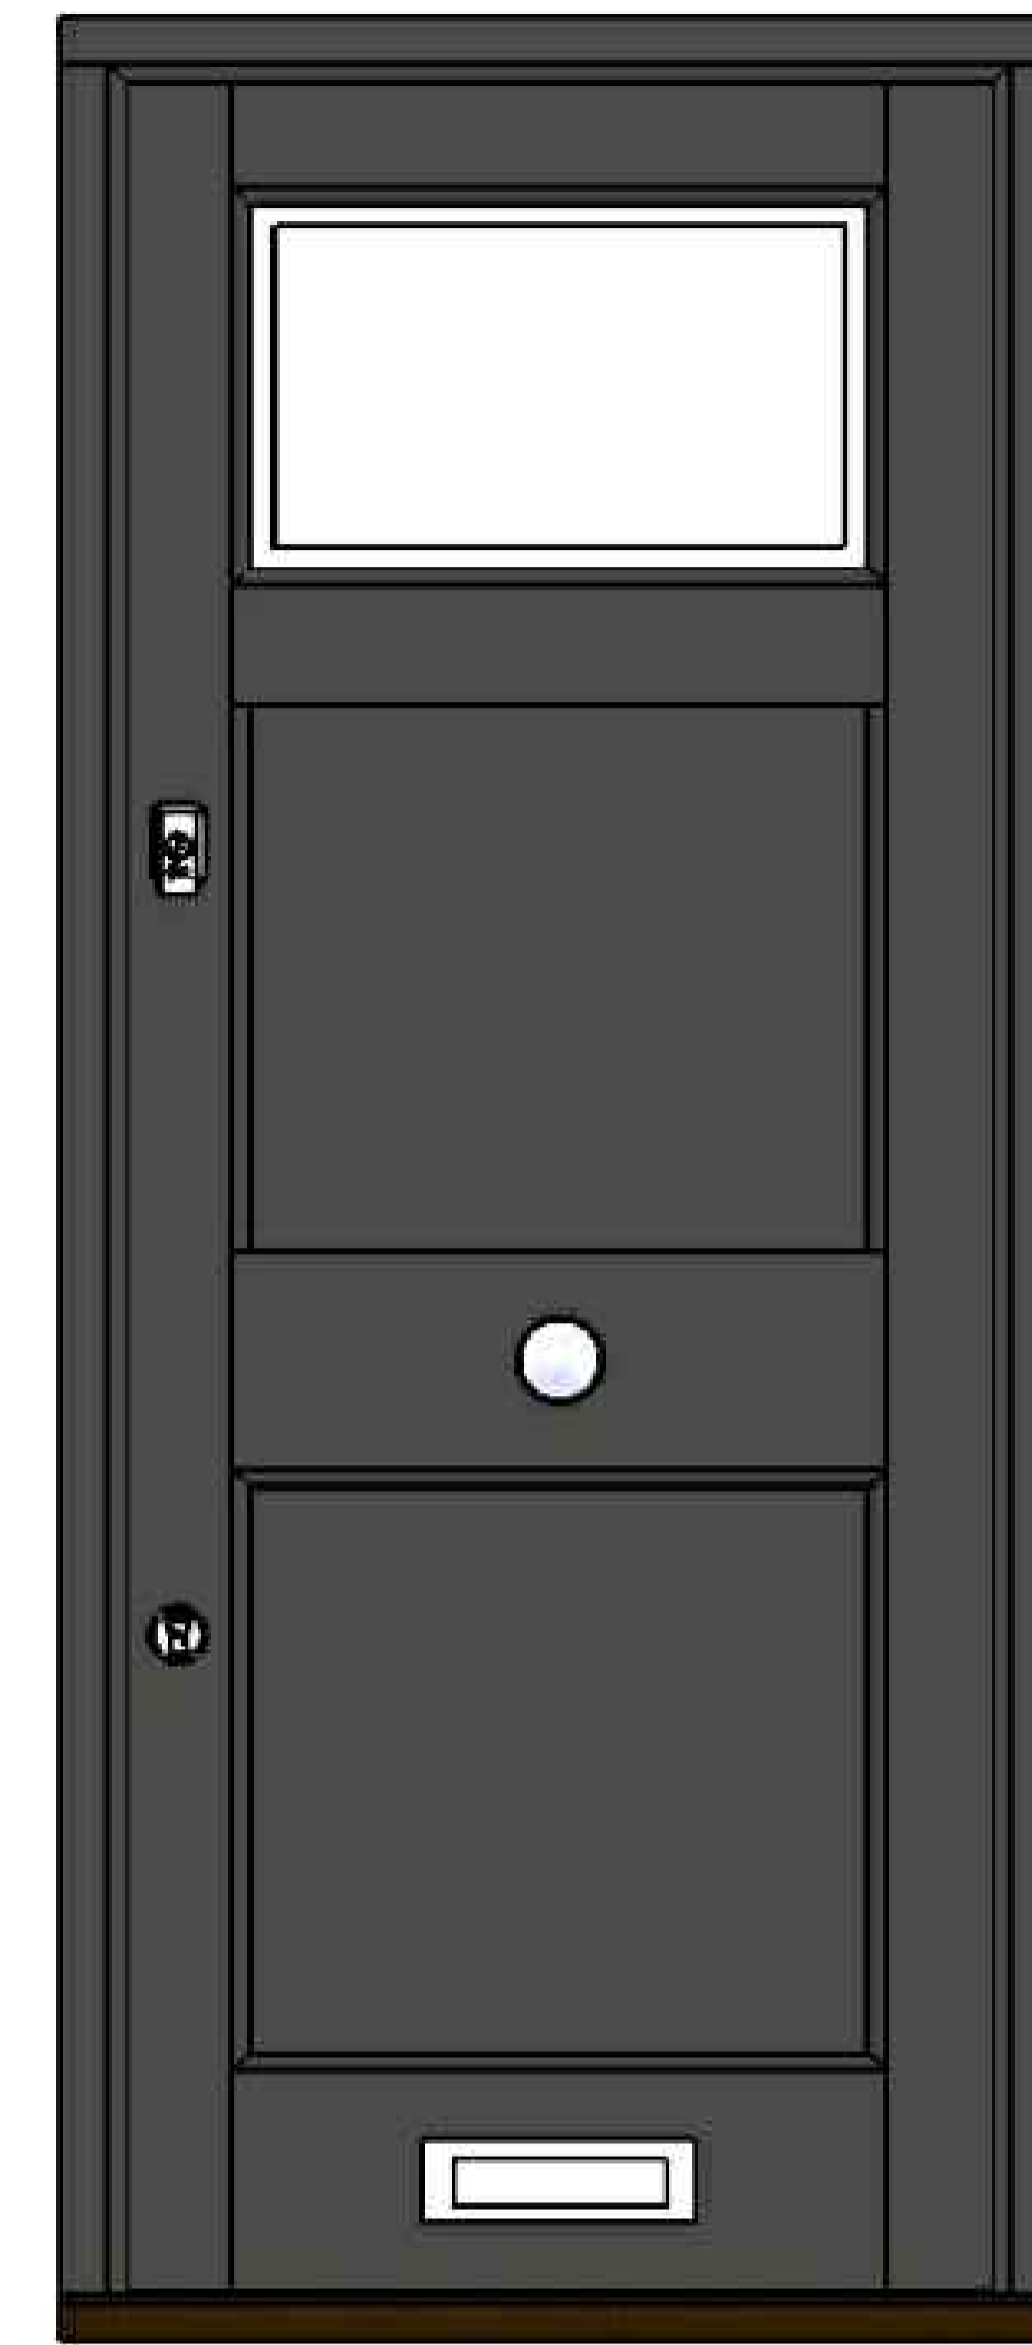

Proposed New door at 4 The Ridings

Copyright © Studio 136 Architects Ltd
 This drawing which is the property of Studio 136 Architects Ltd is the subject of Intellectual Property Rights including copyright and design right and shall not be reproduced, copied, loaned or submitted to any other party without the written consent of Studio 136 Architects Ltd
 This drawing is not to be scaled. Only figured dimensions to be taken. Any discrepancies to be reported to the Studio 136 Architects Ltd prior to setting out or ordering of any materials

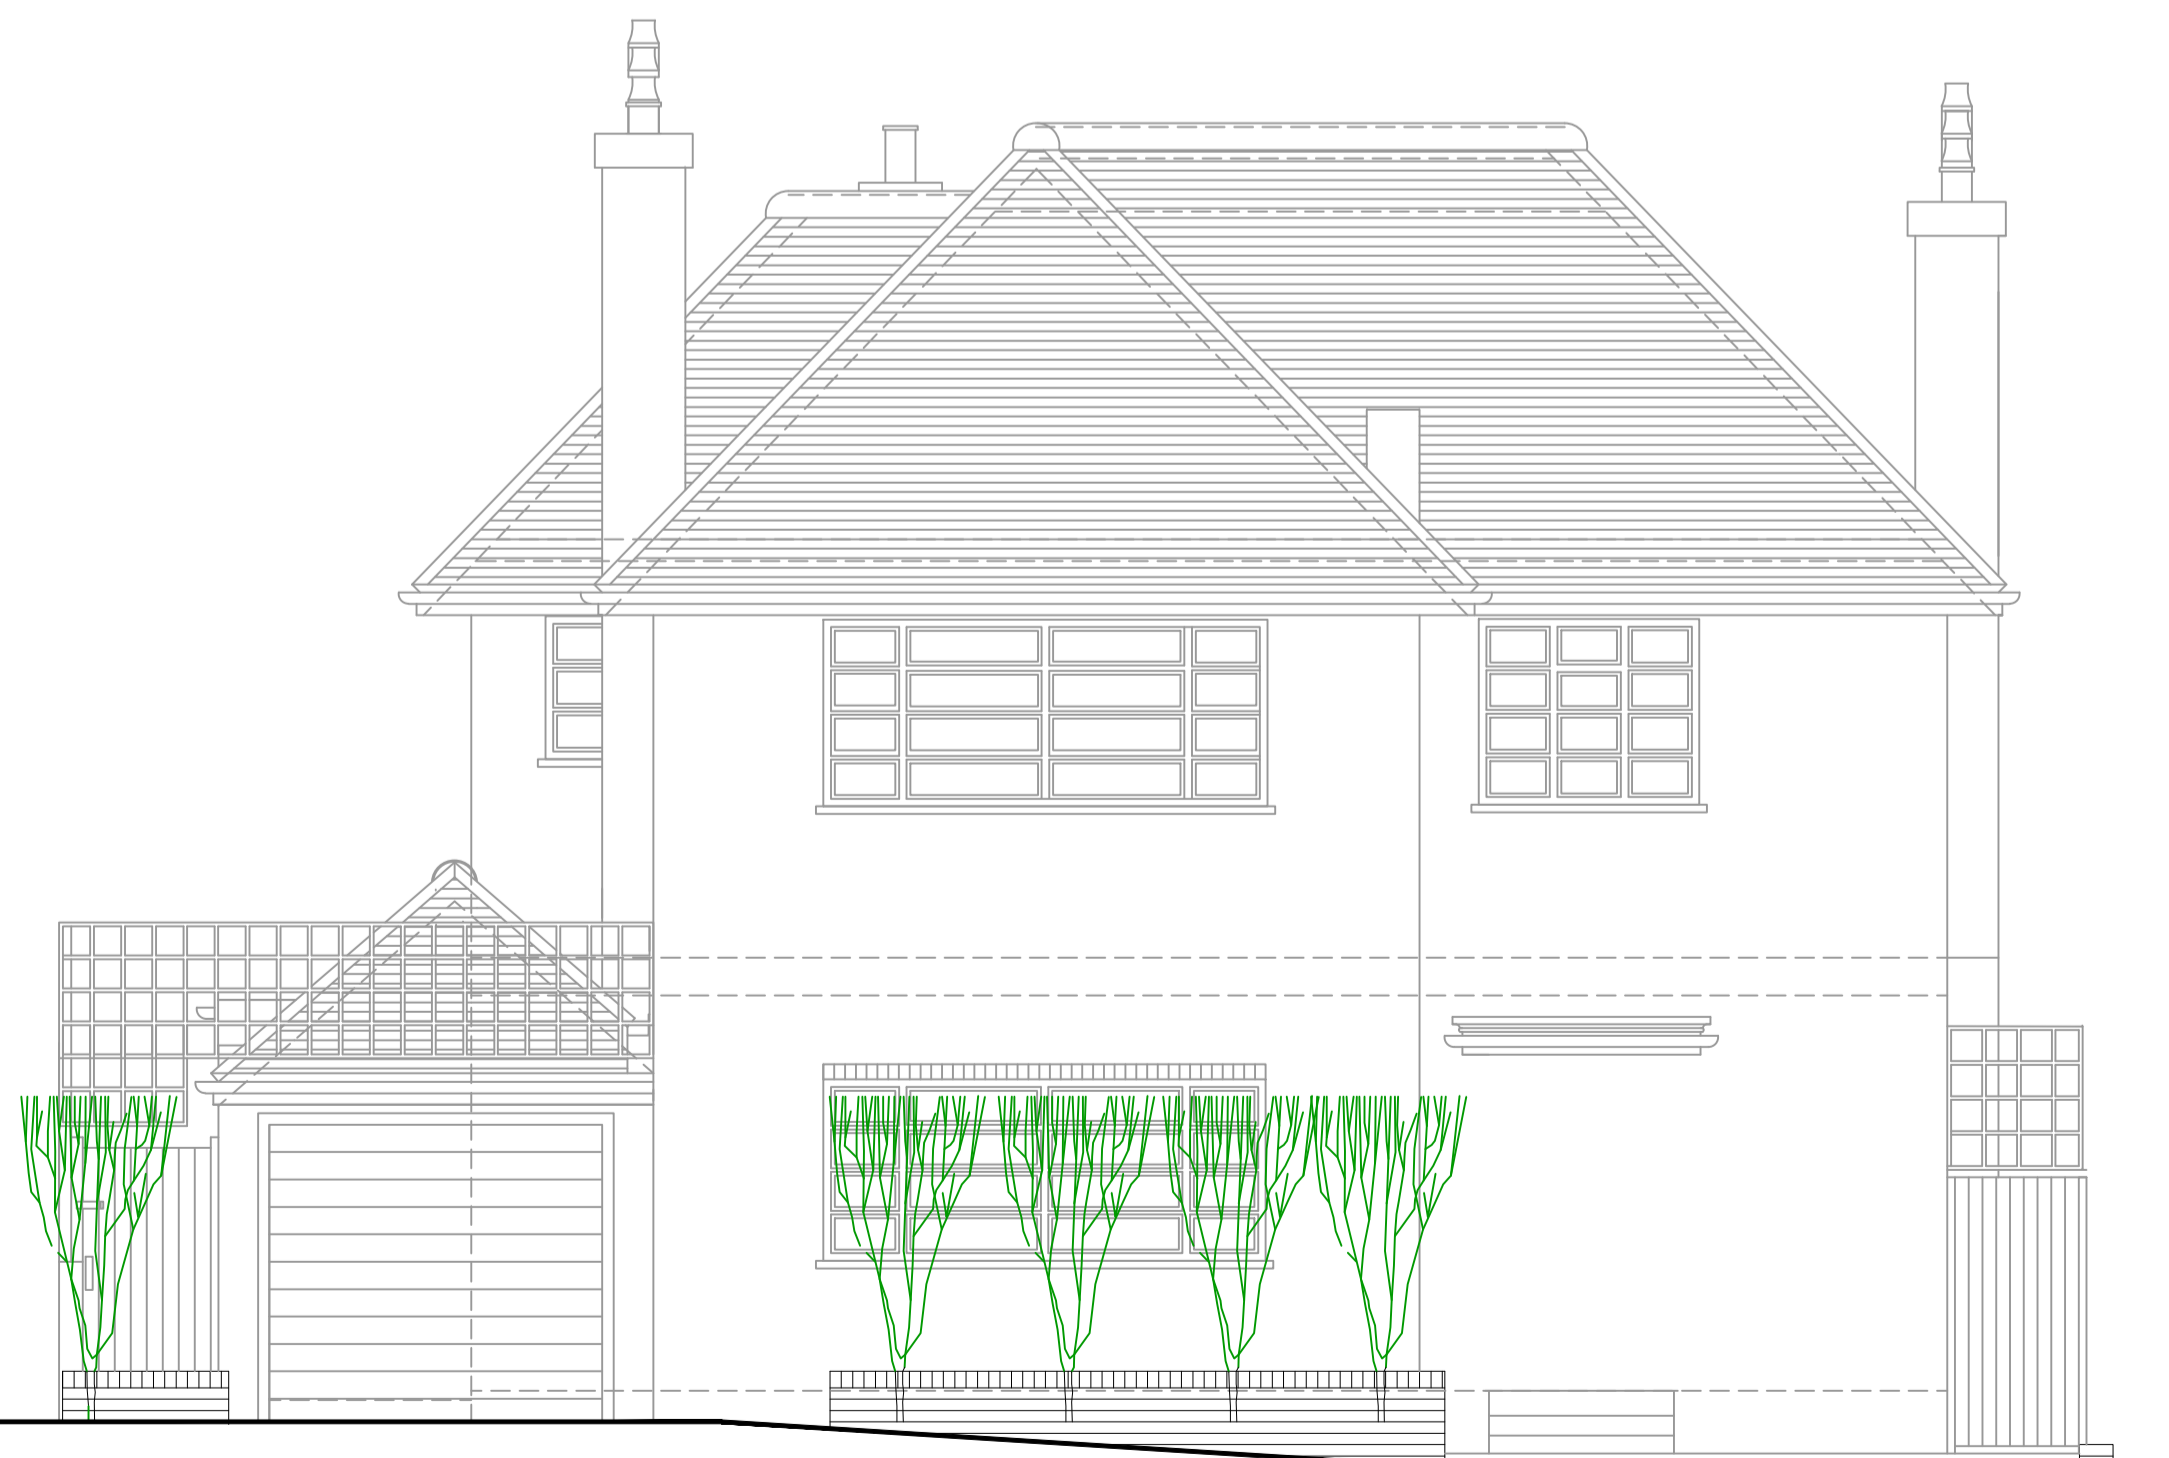

EXISTING FRONT ELEVATION



PROPOSED FRONT ELEVATION

studio
136 architects
 6 The Broadway, Wembley, Middlesex, HA9 8JT
 Tel/Fax: 020 8907 7131 info@studio136.co.uk

Project
 FRONT DOOR
 4 THE RIDINGS
 ####
 W5 3BU
 Client
 MR. PAPADOPOULOS
 4 THE RIDINGS
 ####
 W5 3BU

Drawing Title
 EXISTING AND PROPOSED
 PLANS & ELEVATIONS

Scale 1:50 @ A1	Drawn OCTOBER 2023	Checked --	Authorised --
--------------------	-----------------------	---------------	------------------

Drawing Number ST_DEC 21_4 RID_004	Rev
---------------------------------------	-----