

THIS DRAWING IS COPYRIGHT
 Contractors and Consultants must check all dimensions on site.
 Any discrepancies to be reported to Laurence Associates before
 work proceeds. This drawing shall be used only for the purpose
 intended.
 PLEASE DO NOT SCALE FOR CONSTRUCTION PURPOSES.

Notes:

Rev.	Description	Drawn	Date



planning | architecture | landscape

t: +44 (0) 1872 225 259 Truro Office

e: hello@laurenceassociates.co.uk
 w: www.laurenceassociates.co.uk

Project Title:
HOUSE DEVELOPMENTS

Project Address:
 Treneague Mill
 Treneague
 St Stephen

Client:
 Broad Developments Ltd

Drawing Title:
 INDICATIVE SITE PLAN

Scale:
 1:500@A3

Drawn:
 AC



Date:
 09/23

Checked:
 AC

Drawing No:
 23158-PL-00-04

Rev:

PLANNING

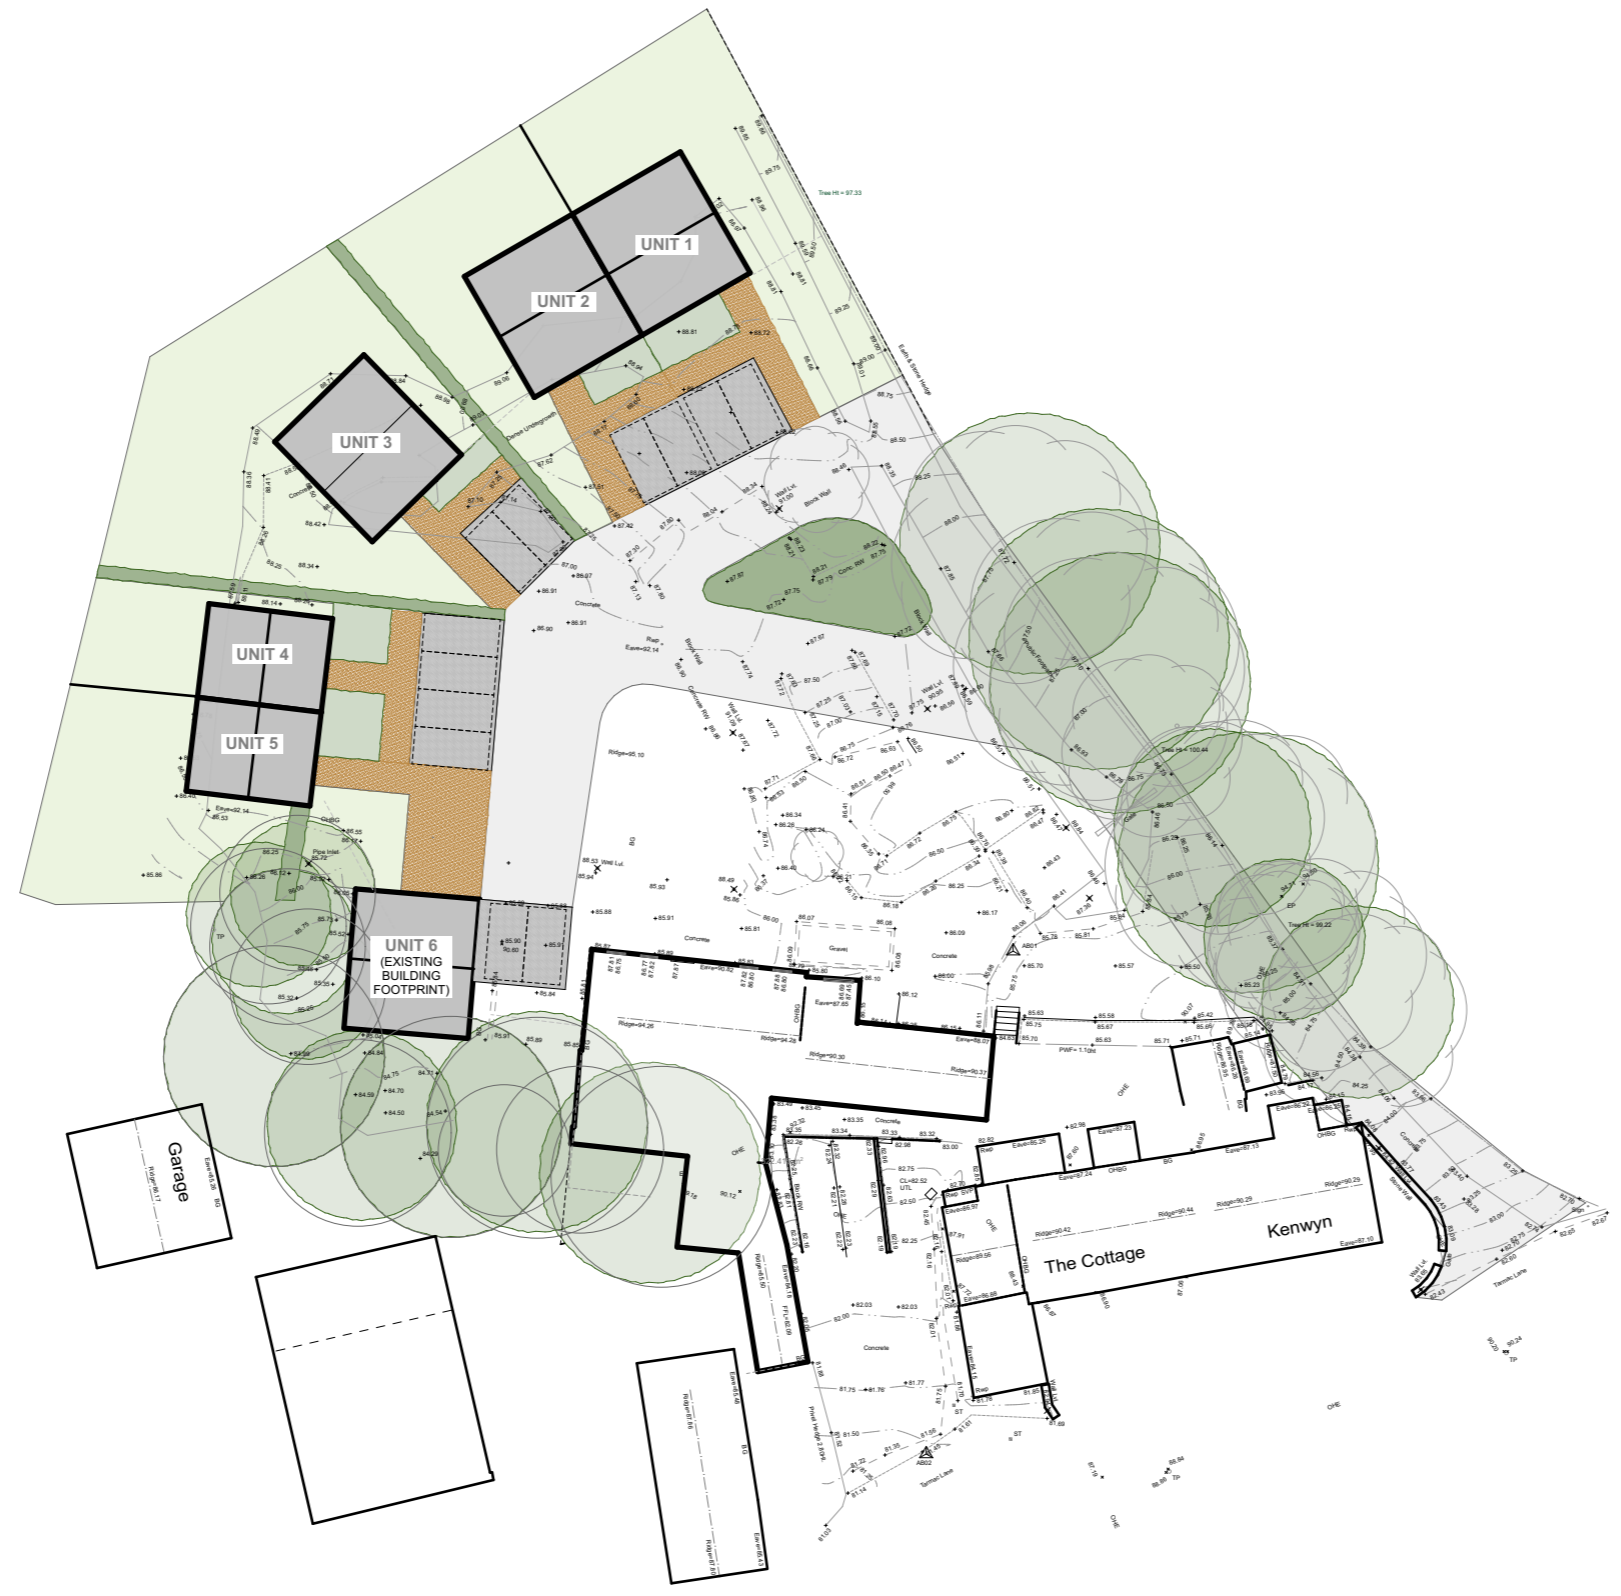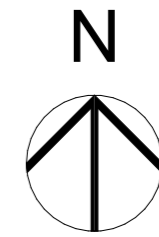

INDICATIVE SITE PLAN
1:500

