



THIS DRAWING IS COPYRIGHT
 Contractors and Consultants must check all dimensions on site.
 Any discrepancies to be reported to Laurence Associates before
 work proceeds. This drawing shall be used only for the purpose
 intended.
 PLEASE DO NOT SCALE FOR CONSTRUCTION PURPOSES.

Notes:

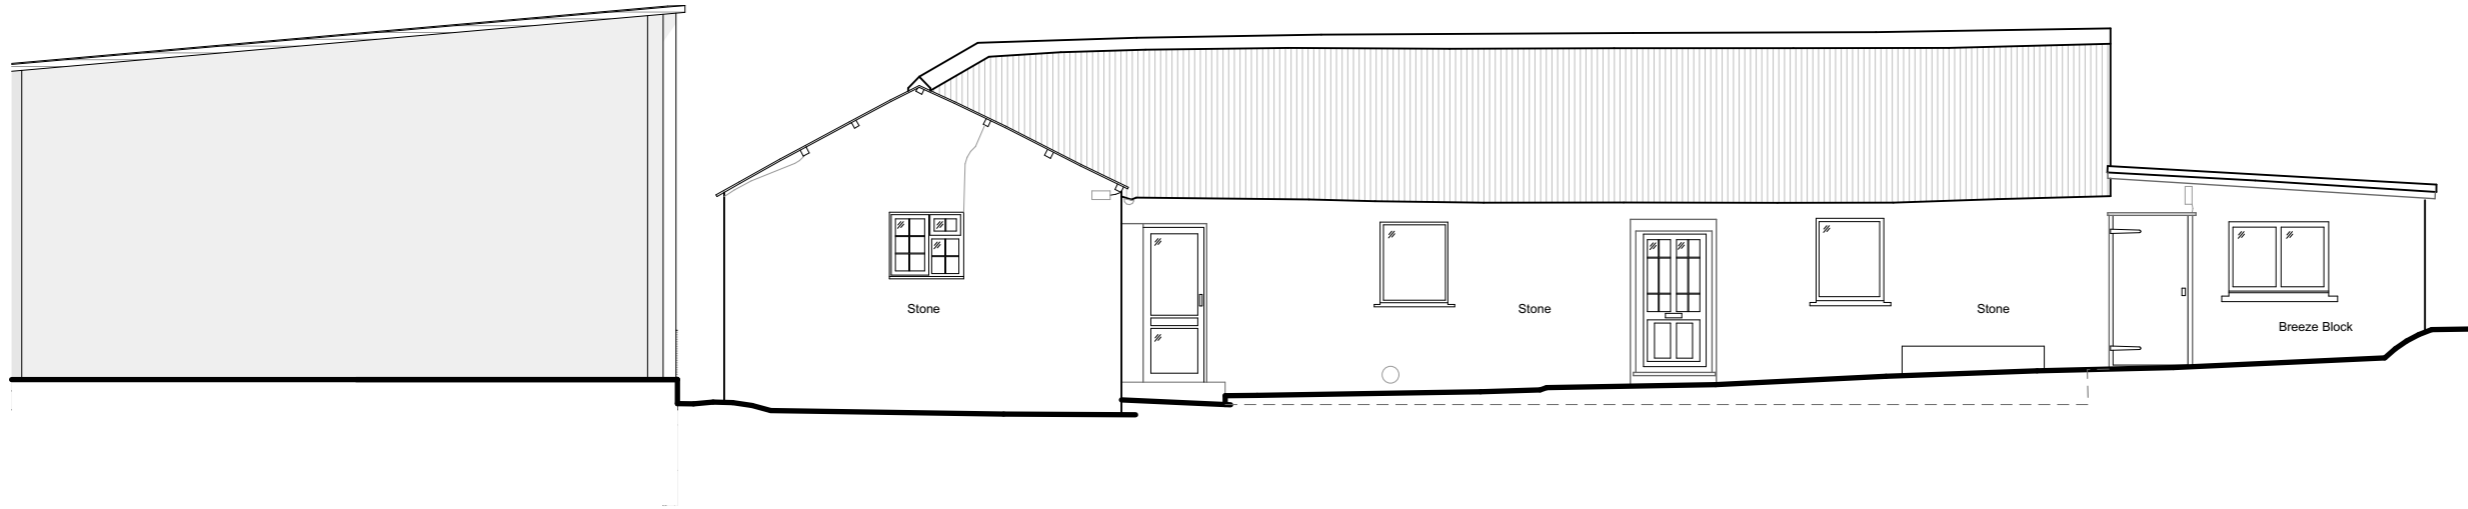

EXISTING SOUTH EAST ELEVATION
1:100

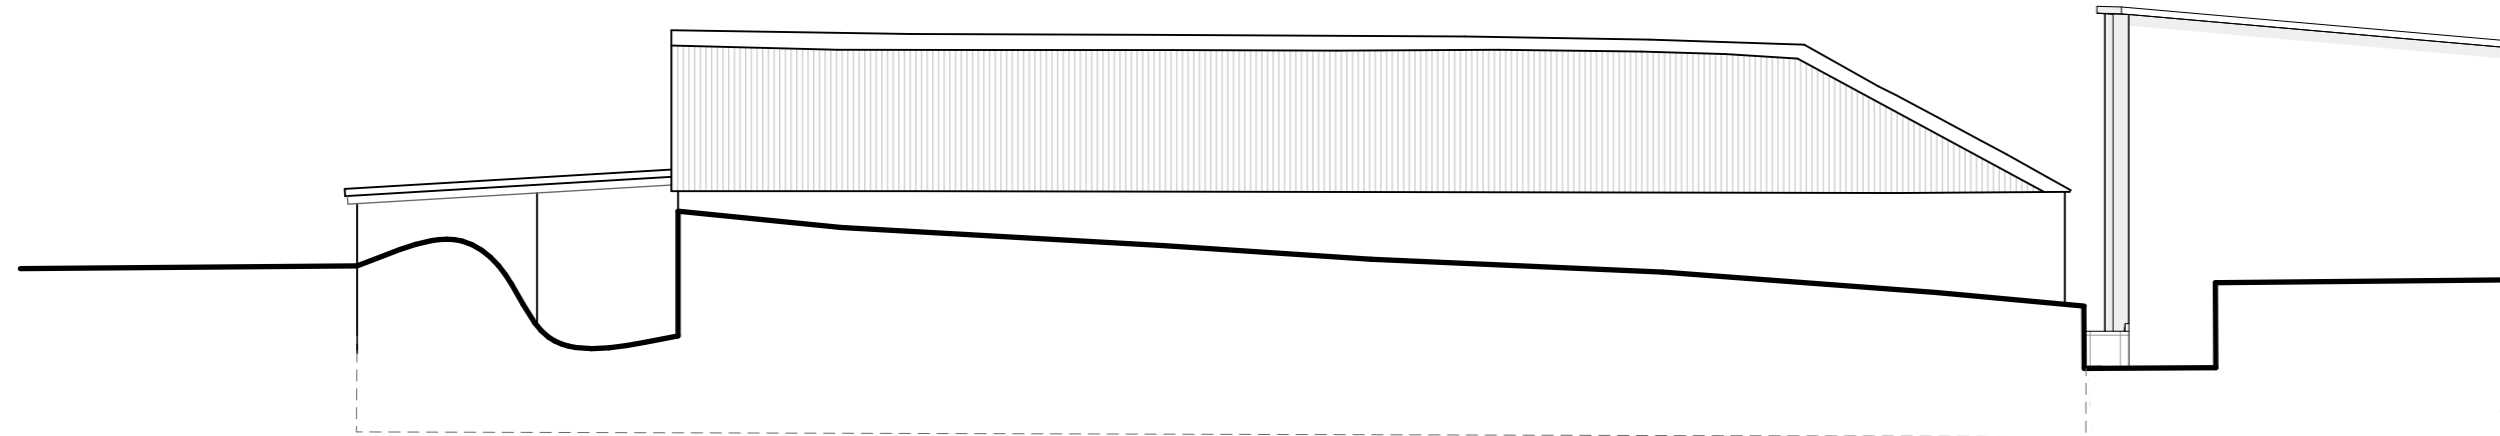

EXISTING NORTH WEST ELEVATION
1:100



Rev.	Description	Drawn	Date



planning | architecture | landscape

t: +44 (0) 1872 225 259 Truro Office
 t: +44 (0) 1579 340 900 Liskeard Office

e: hello@laurenceassociates.co.uk
 w: www.laurenceassociates.co.uk

Project Title:
**CONVERSION OF TWO BARNs TO
 TWO DWELLINGS**

Project Address:
**MENALLACK FARM
 TREVERNA PENRYN
 TR10 9BP**

Client:
MR BRYN OAKLEY

Drawing Title:
BARN 1 - EXISTING ELEVATIONS

Scale:
1:100@A3

Drawn:
NB

Date:
06/23

Checked:
LM

Drawing No:
23106-PL-02-01

Rev:

PLANNING