



Site plan 1:500

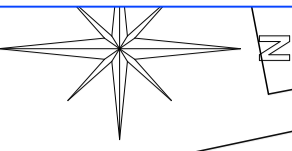

Helping you retain your independence

Location plan 1:1250

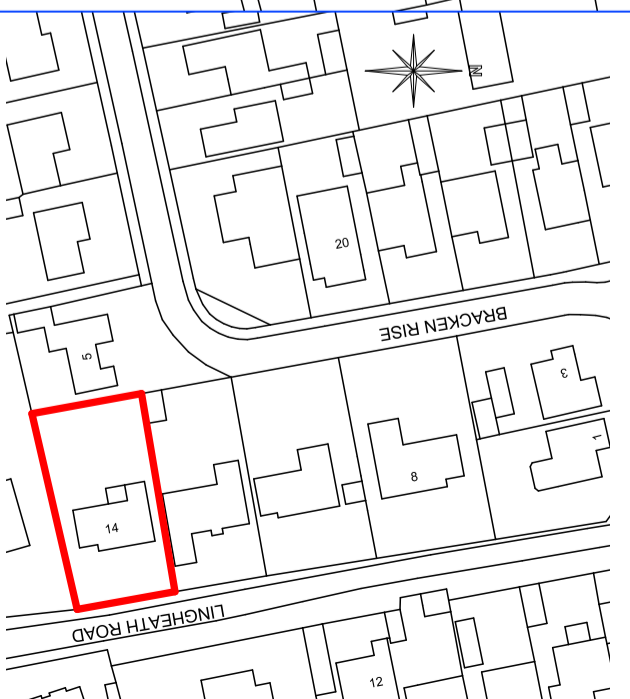

Revisions:

Rev A: Ramp added to block plan in blue

Client: Mrs Pamela Racine

Address: 14 Lingheath Road, Brandon, IP27 0SY

Project: ramped access

Drawn by: Sarah Dean

Date: 17/10/2023

Ref No: RACINE-14LIN-SD

Scale: 1:500 & 1:1250 @ A3