


OS Site Plan

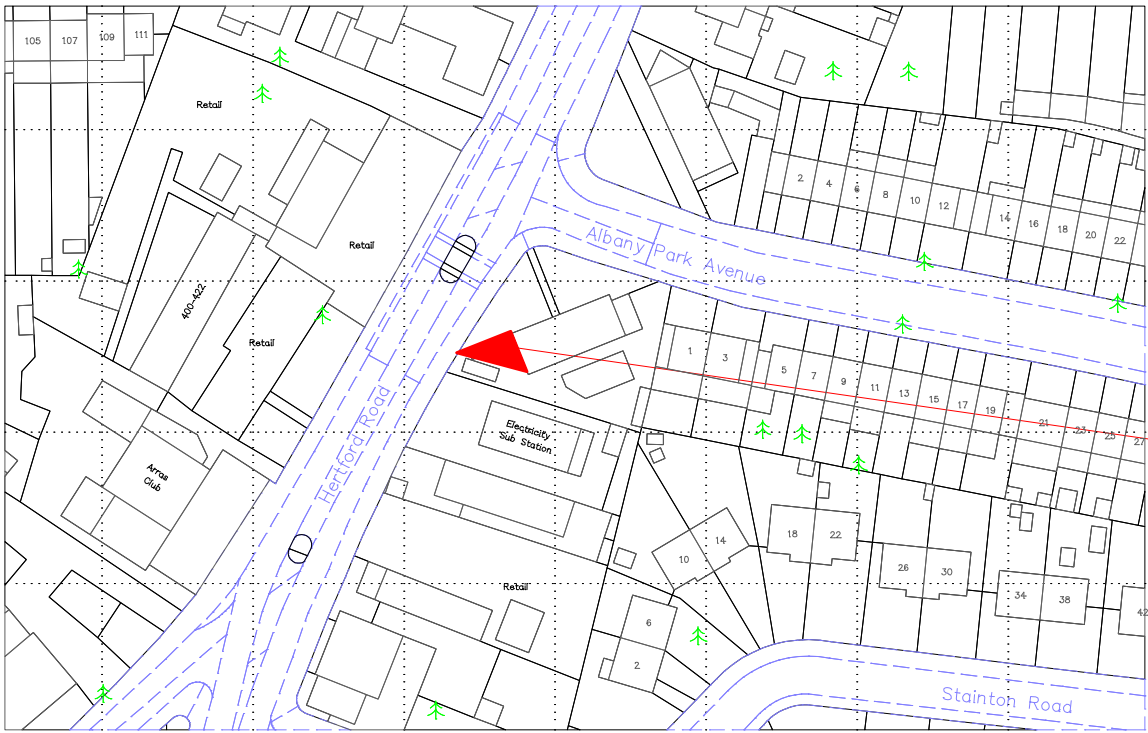

(c) UKMap Copyright. The GeoInformation Group 2016 Licence No. LANDMLON100003121118

NOTES

THE APPLICATION SITE IS AN EXISTING ADVERTISING SITE LOCATED ON THE EAST SIDE OF HERTFORD ROAD NEAR THE JUNCTION WITH ALBANY PARK AVENUE

VNRK 

VNRK Investments Limited
33 The Ridgeway
Finchley
N3 2PG

Drawn GHG	Checked	Approved
--------------	---------	----------

Scale 1:1250	Sheet Size A4
-----------------	------------------

Drawing Number 25/01	Revision	Date 11/16
-------------------------	----------	---------------

Title
Land Adj to 391 Hertford Road
EN3 5PP

SCALE
1: 1250

