

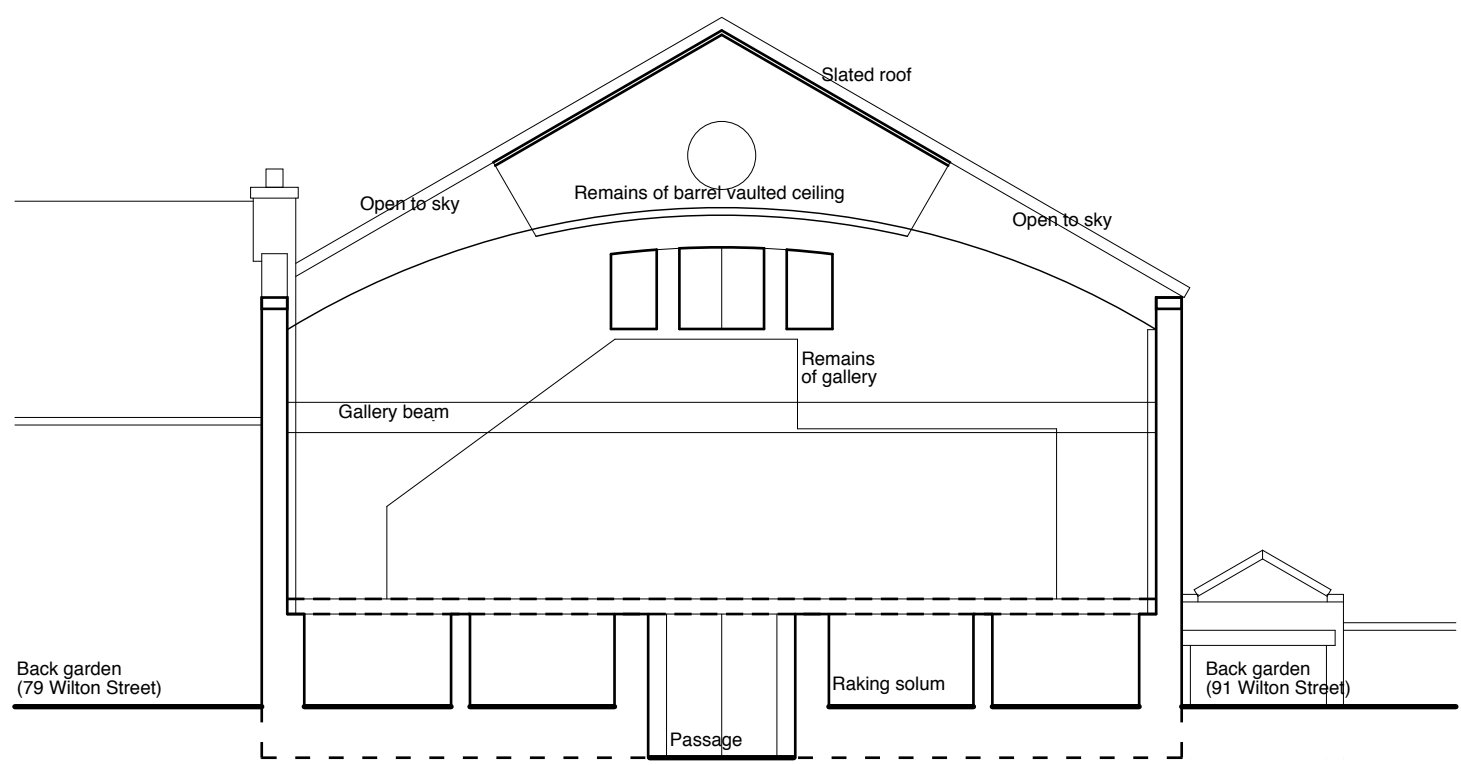


Section CC

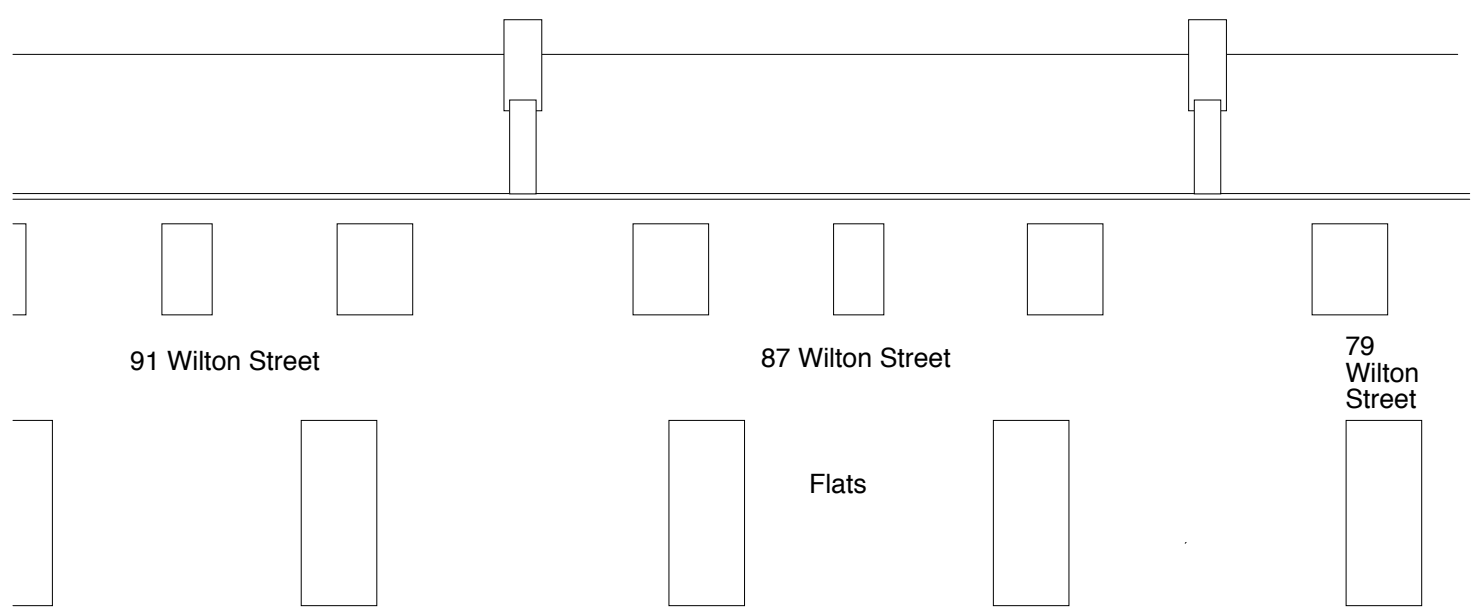

Section BB

 

South Elevation

Wilton Crescent Lane

RWP

Barham Glen Architects Ltd www.barhamglenarchitects.co.uk 07910 965860	Rev	Date	by	Description	Project		
	A	03/10/23	pb	Walls & openings corrected	87 Wilton Street, Glasgow		
					Job No	Title	Existing Sections
					10538	BB, CC & S Elevation	
					Date	Scale	Size
					27/06/23	1:100	A3
					Drawn by	Drg No	Rev
					pb	(00) 11	A