

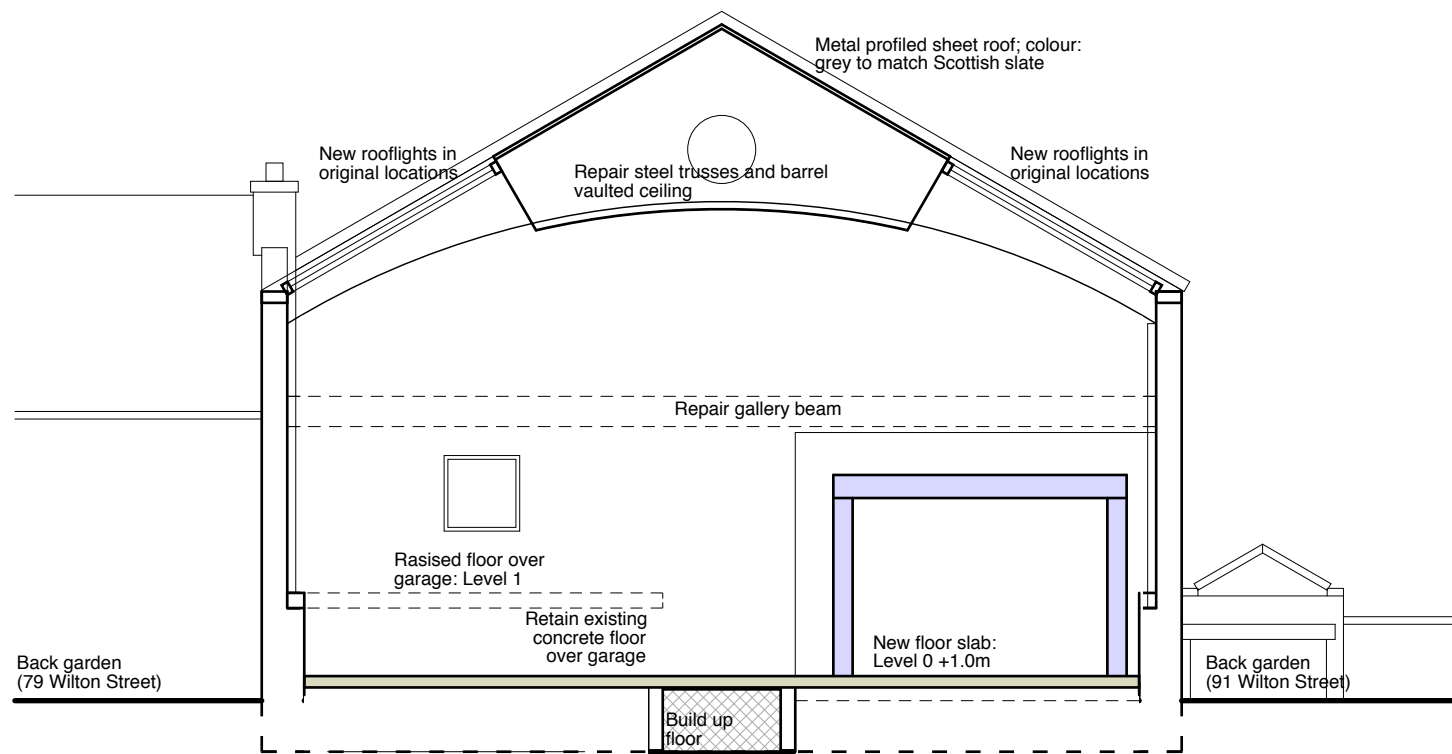


Section CC

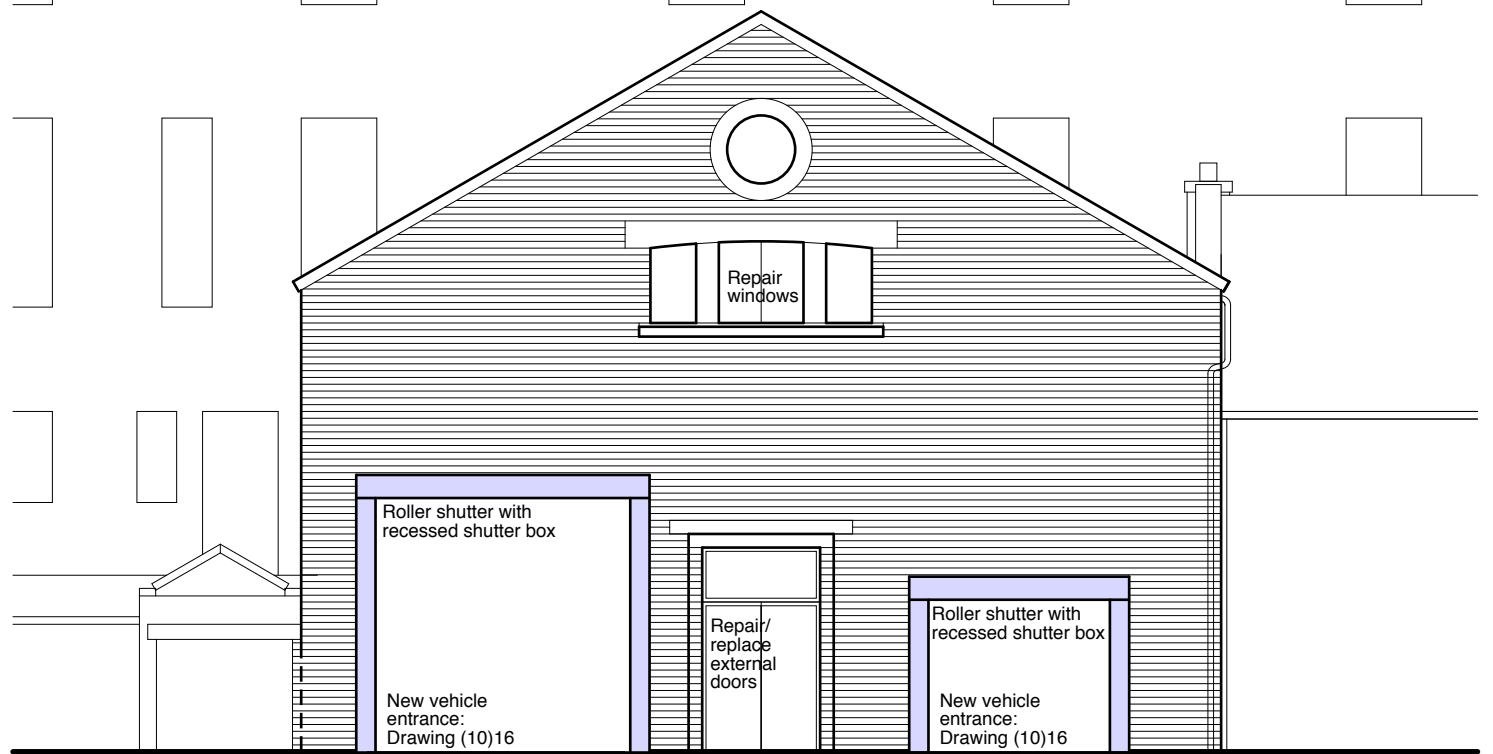

Section BB

0m 5m

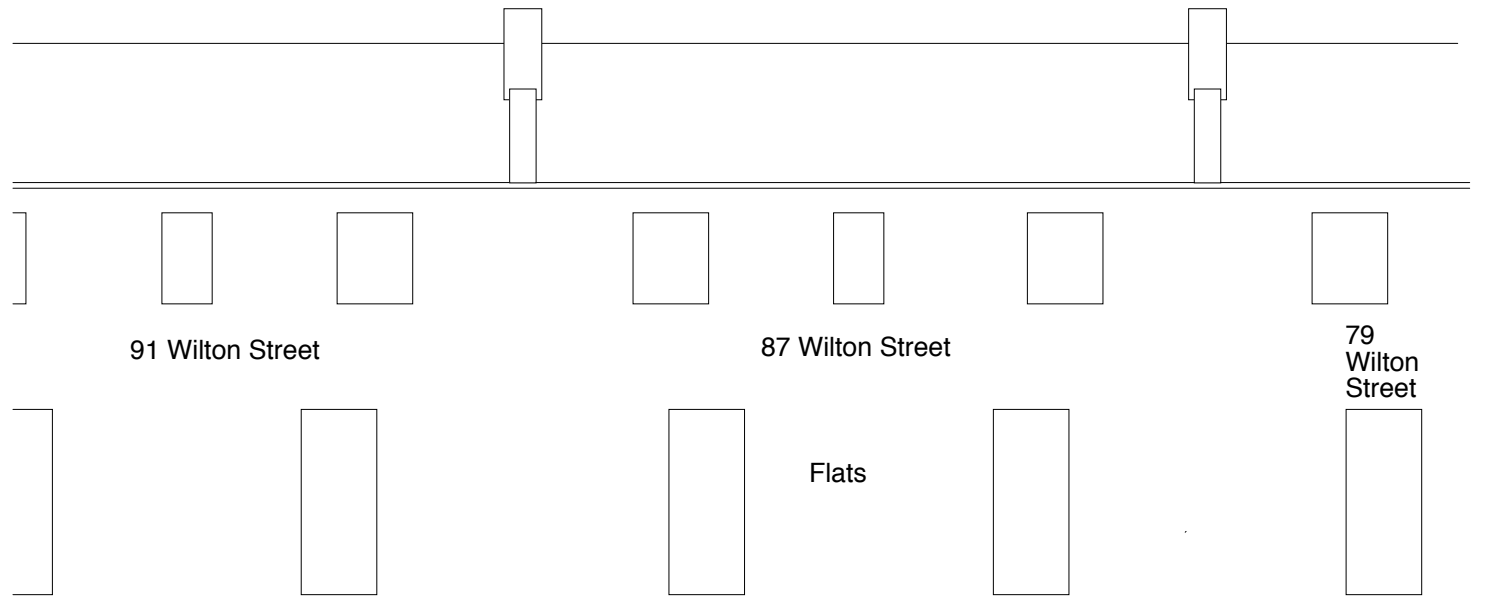

Proposed South Elevation

Wilton Crescent Lane

RWP

Barham Glen Architects Ltd www.barhamglenarchitects.co.uk 07910 965860	Rev	Date	by	Description	Project		
	A	04/10/23	pb	Windows & Section BB	87 Wilton Street, Glasgow		
					Job No	Title	
					10538	Proposed Sections BB, CC & S Elevation	
					Date	Scale	Size
				19/07/23	1:100	A3	
				Drawn by	Drg No	Rev	
				pb	(10) 11	A	