


Wilton Gardens

Wilton Street

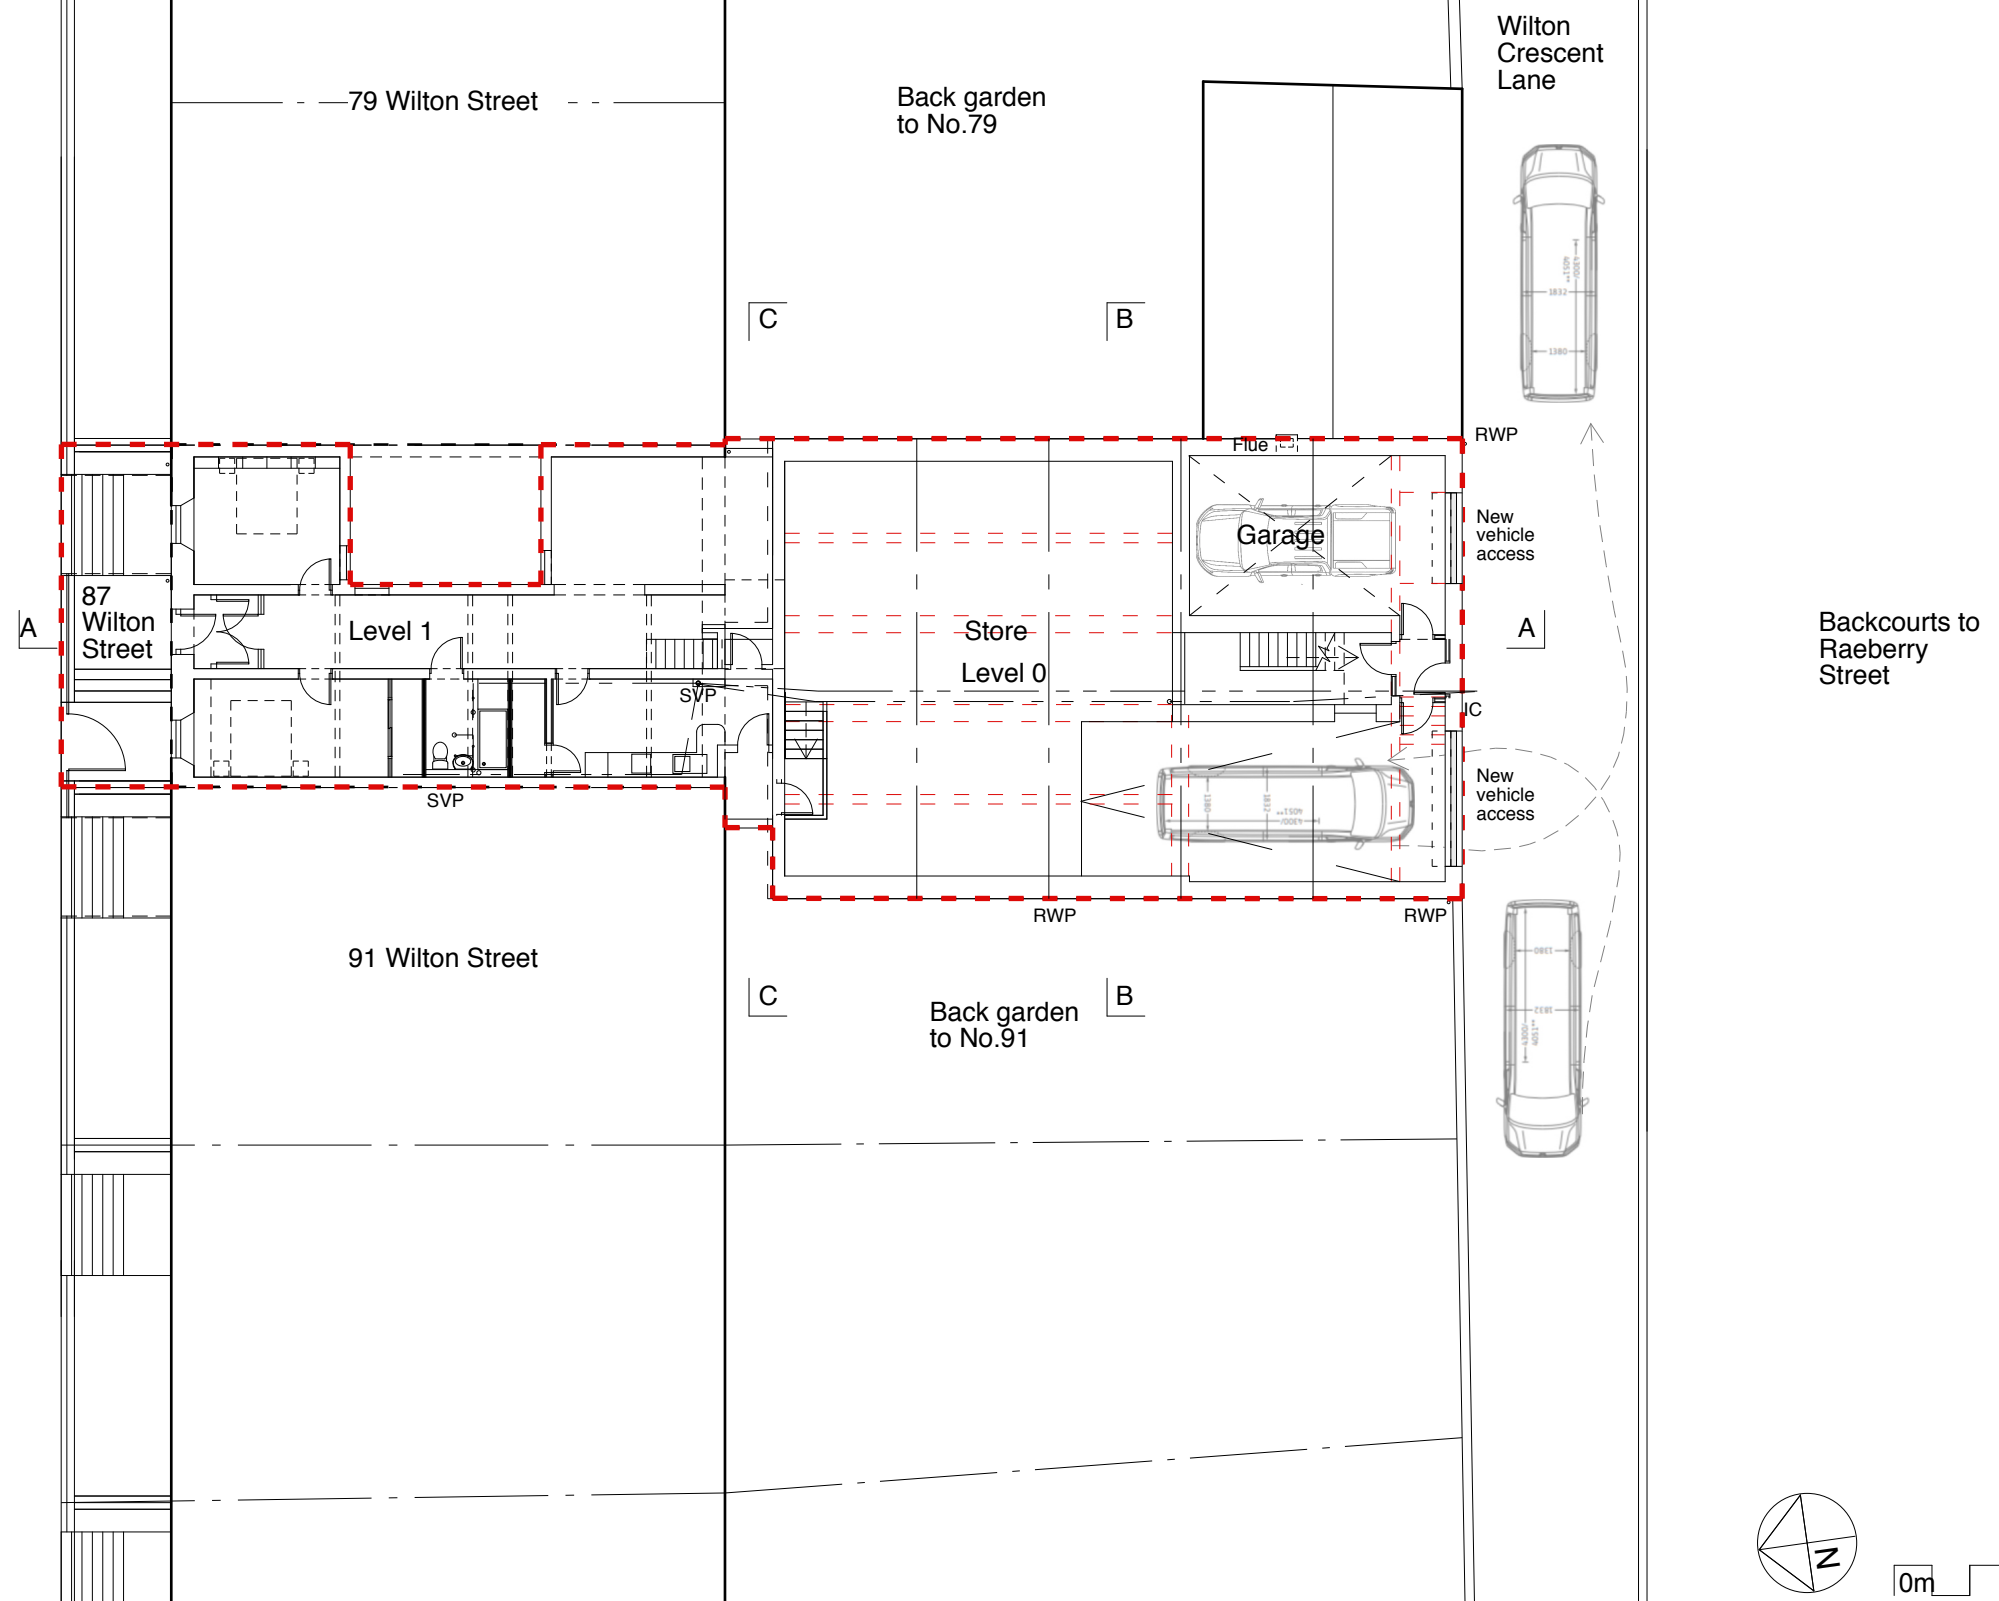

Barham Glen Architects Ltd www.barhamglenarchitects.co.uk 07910 965860	Rev	Date	by	Description	Project		
	A	05/07/23	pb	Stairs drainage etc	87 Wilton Street, Glasgow		
	B	18/07/23	pb	Stair direction	Job No	Title	
	C	12/10/23	pb	Floor plans updated	10538	Proposed Site Plan	
					Date	Scale	Size
				29/06/23	1:200	A3	
				Drawn by	Drg No	Rev	
				pb	(10) 01	C	