


Wilton Gardens

Wilton Street

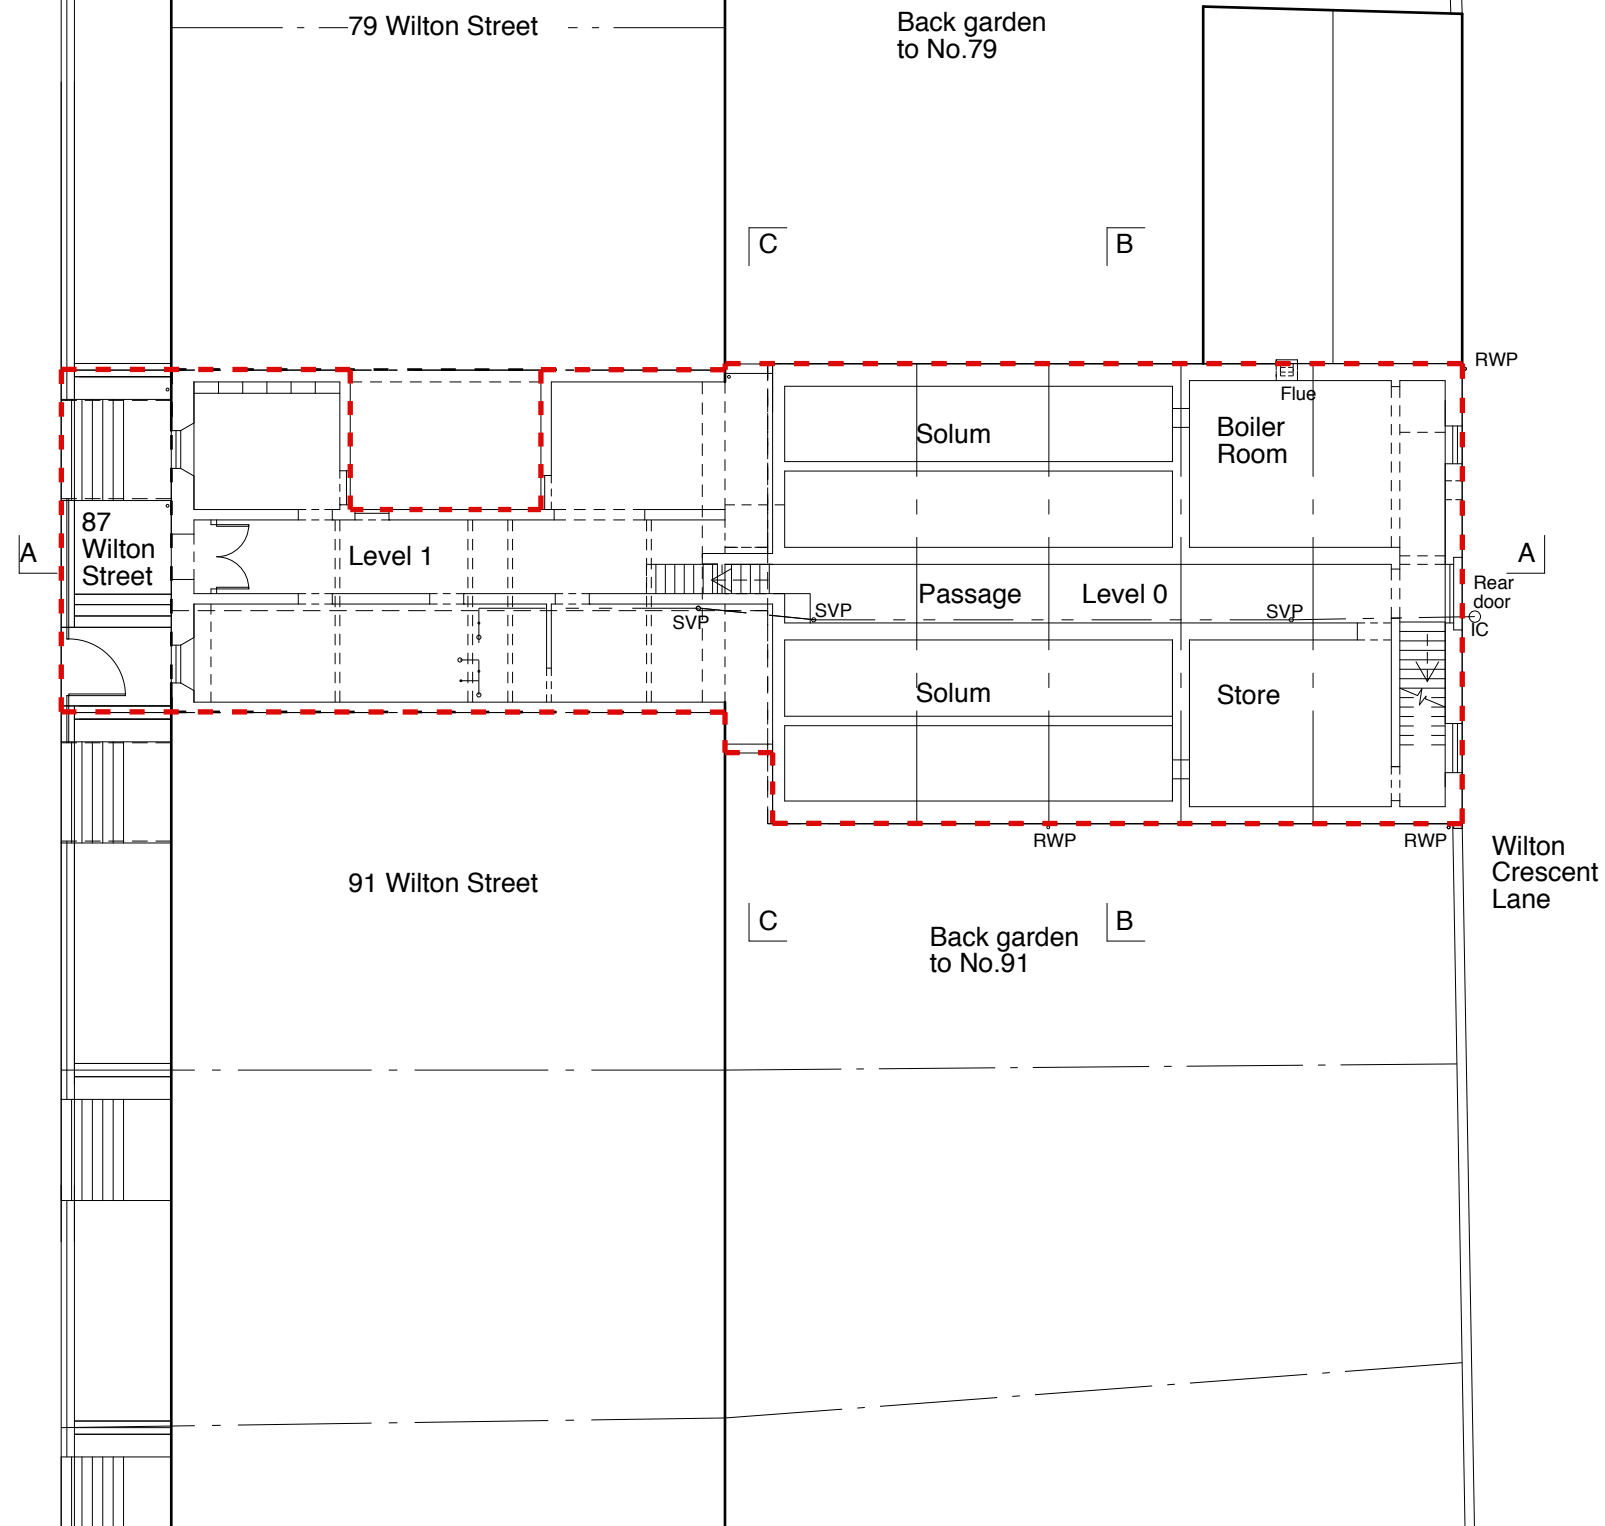

Backcourts to Raeberry Street

Wilton Crescent Lane



0m 10m

Barham Glen Architects Ltd www.barhamglenarchitects.co.uk 07910 965860	Rev	Date	by	Description	Project 87 Wilton Street, Glasgow		
					Job No 10538	Title Existing Site Plan	
					Date 28/06/23	Scale 1:200	Size A3
					Drawn by pb	Drg No (00) 01	Rev