



Only scale for planning purposes. If in doubt, ask. This drawing is the property of Magnus Popplewell and must not be copied, reproduced or disclosed other than for the purposes of this project. Magnus Popplewell trading as Magnus Architect Practice.



Rev	Description	Date

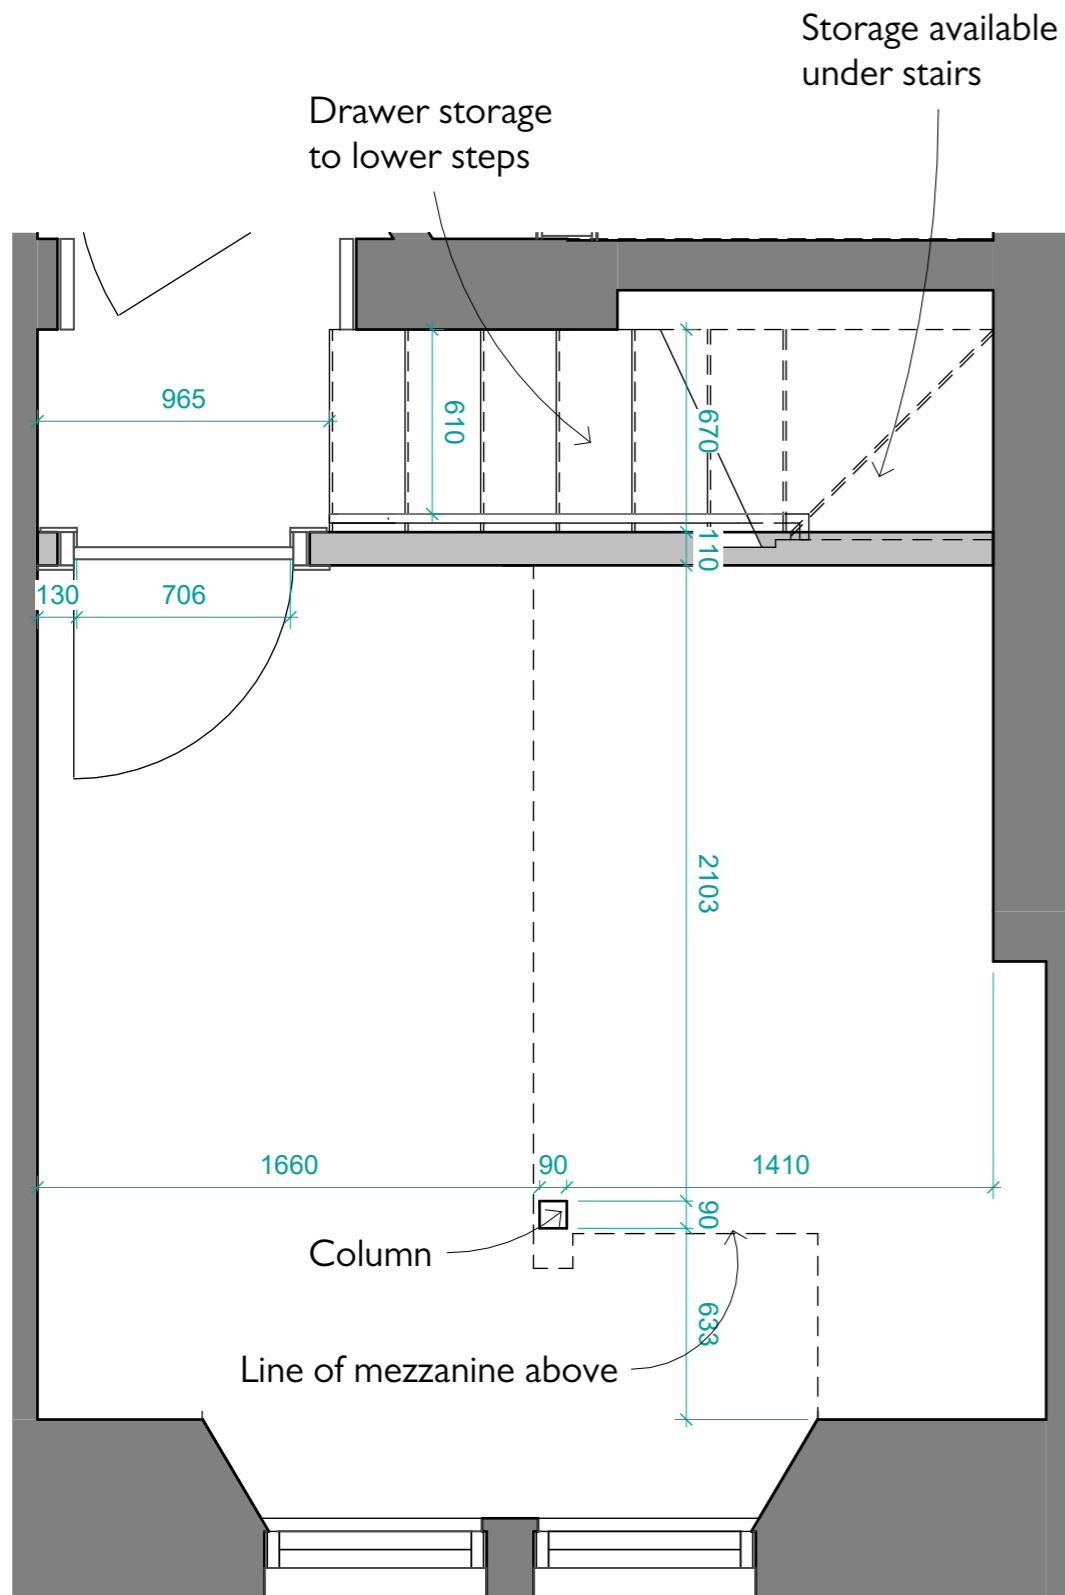

1
1 : 25
Proposed Ground Floor Plan

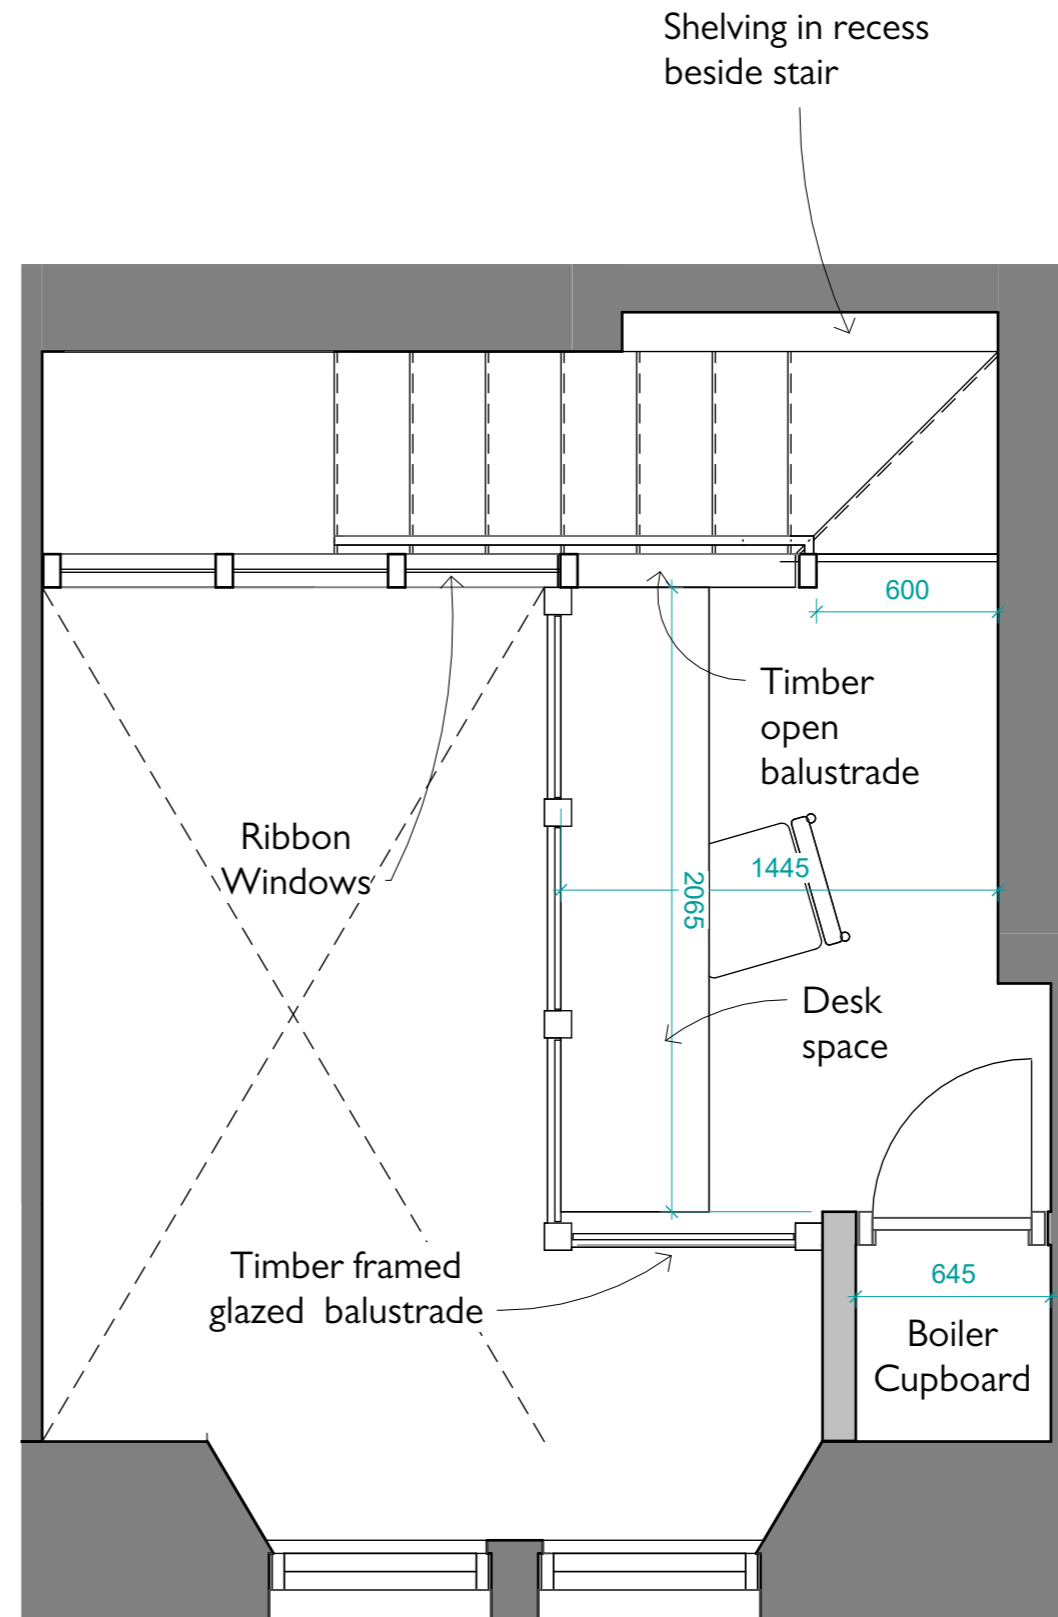

2
1 : 25
Proposed Mezzanine Plan

PURPOSE OF ISSUE

M A P ©
Magnus Architect Practice
4 NORTH GARDNER STREET, GLASGOW, G11 5BT
TEL 07876670061
email: info@maparch.co.uk

JOB TITLE
82 Highburgh Rd Renovations

DRAWING TITLE
Proposed Spare Room Layout

SCALE (@ A3)
1 : 25

JOB NO. 0010 DRAWING NO. PL302 REVISION