



Only scale for planning purposes. If in doubt, ask. This drawing is the property of Magnus Popplewell and must not be copied, reproduced or disclosed other than for the purposes of this project. Magnus Popplewell trading as Magnus Architect Practice.

Rev	Description	Date

 

See drawing PL302 for details

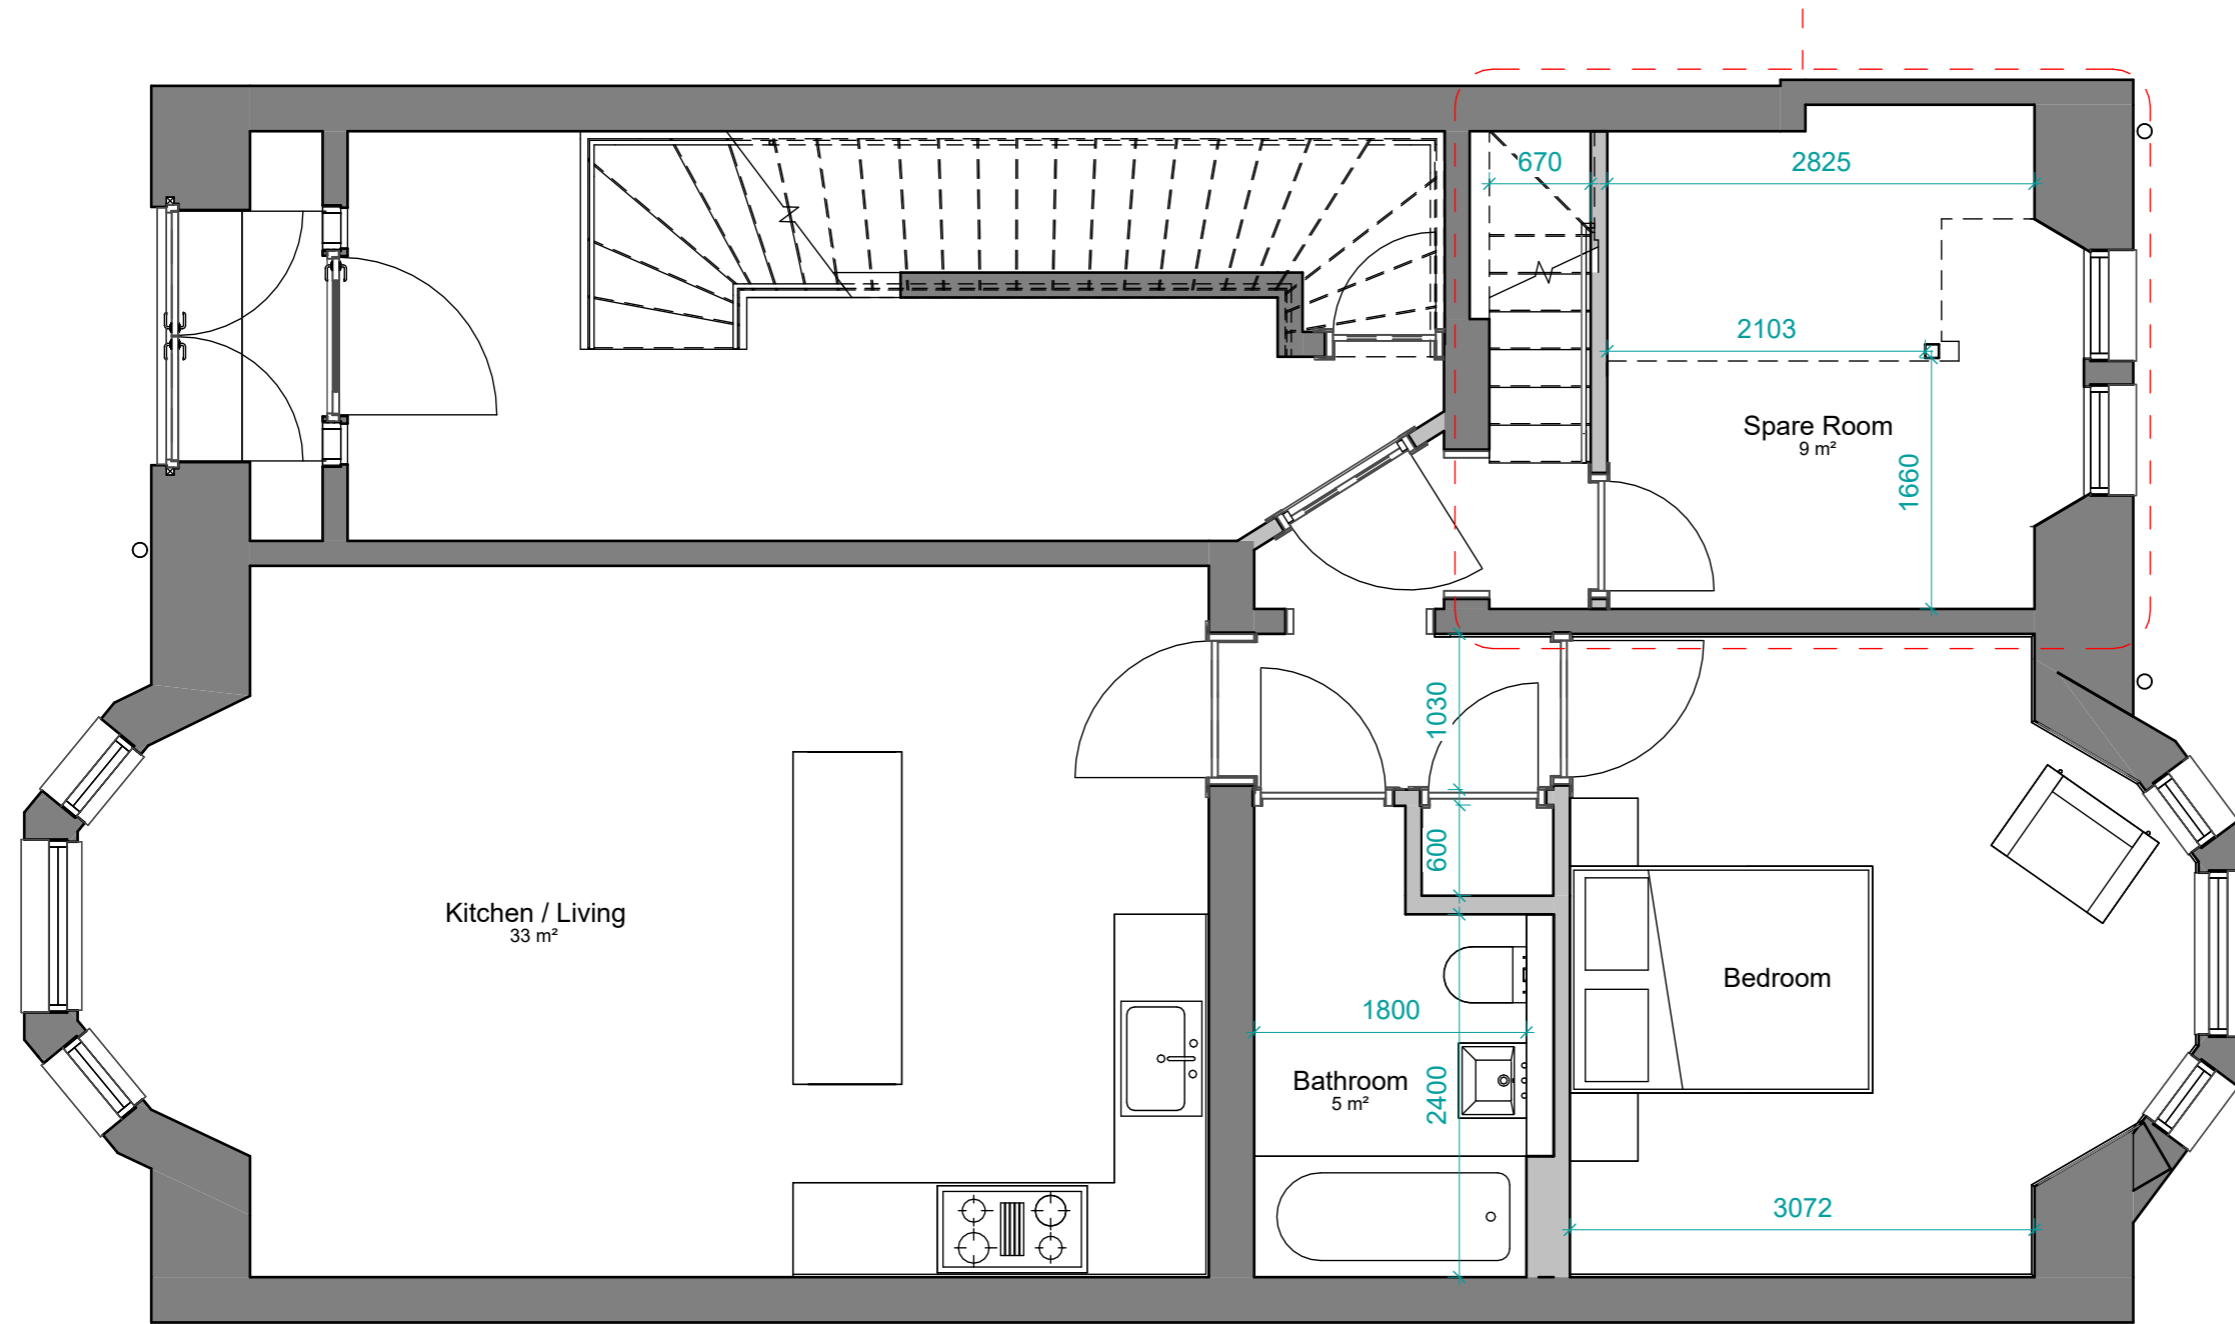

1 Proposed Ground Floor Plan
1 : 50

PURPOSE OF ISSUE

M A P ©
Magnus Architect Practice
4 NORTH GARDNER STREET, GLASGOW, G11 5BT
TEL 07876670061
email: info@maparch.co.uk

JOB TITLE

82 Highburgh Rd Renovations

DRAWING TITLE

Proposed Ground Floor Plan

SCALE (@ A3)

1 : 50

JOB NO.

0010

DRAWING NO.

PL300

REVISION