



EXISTING SITE PLAN
SCALE 1:200

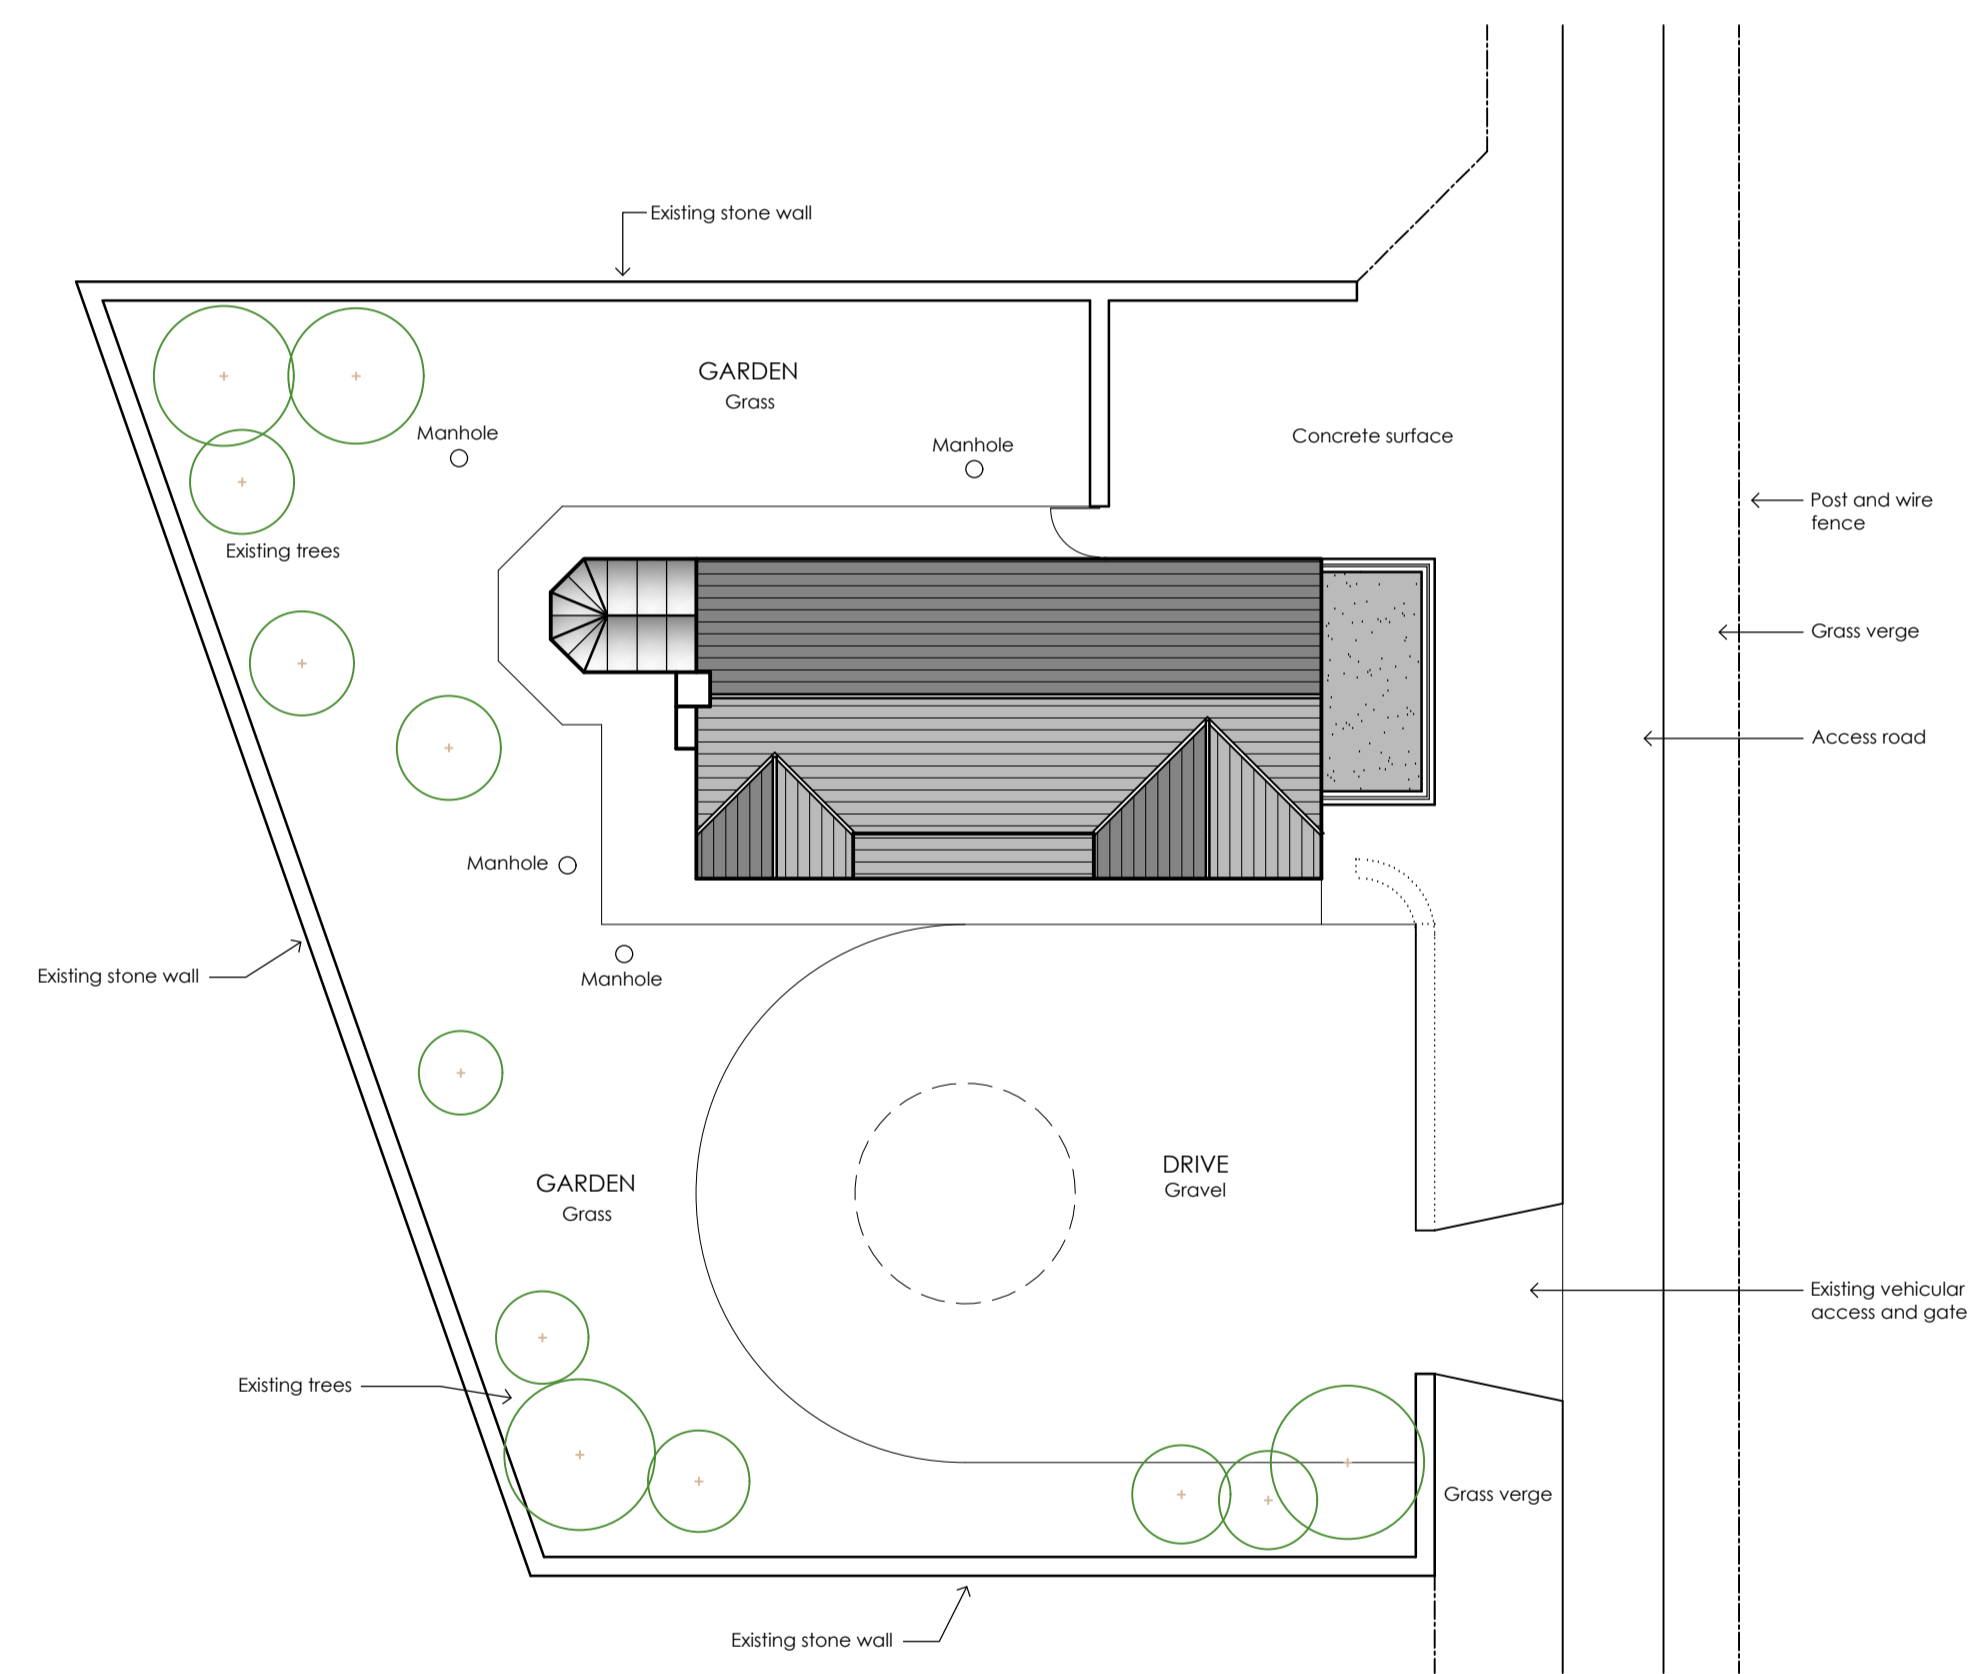

PROPOSED SITE PLAN
SCALE 1:200

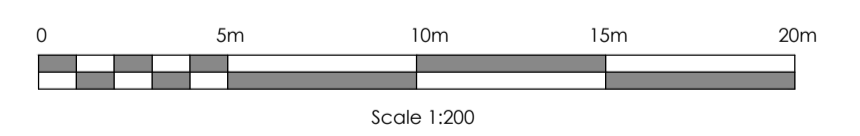

Rev -	-	-	-
Project PROPOSED ALTERATIONS TO TOGSTON LOW HALL FARMHOUSE HADSTON AMBLE NE65 0HU		Client MR & MRS GRAY Title EXISTING & PROPOSED SITE PLANS	
Scale (B/A1) 1:200	Date OCTOBER 2023	Project No. 2325	Dwg No. 04
<p>SJK Architectural Services Ltd <small>9 Churchbum Drive, Morpeth, Northumberland, NE61 2BJ Tel: 01670 516257 Mob: 07989 232 509 e-mail: s.j.k@sjk.co.uk © SJK Architectural Services Ltd</small></p>			