
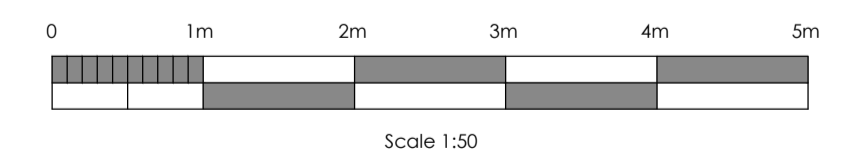


PROPOSED FIRST FLOOR PLAN
SCALE 1:50

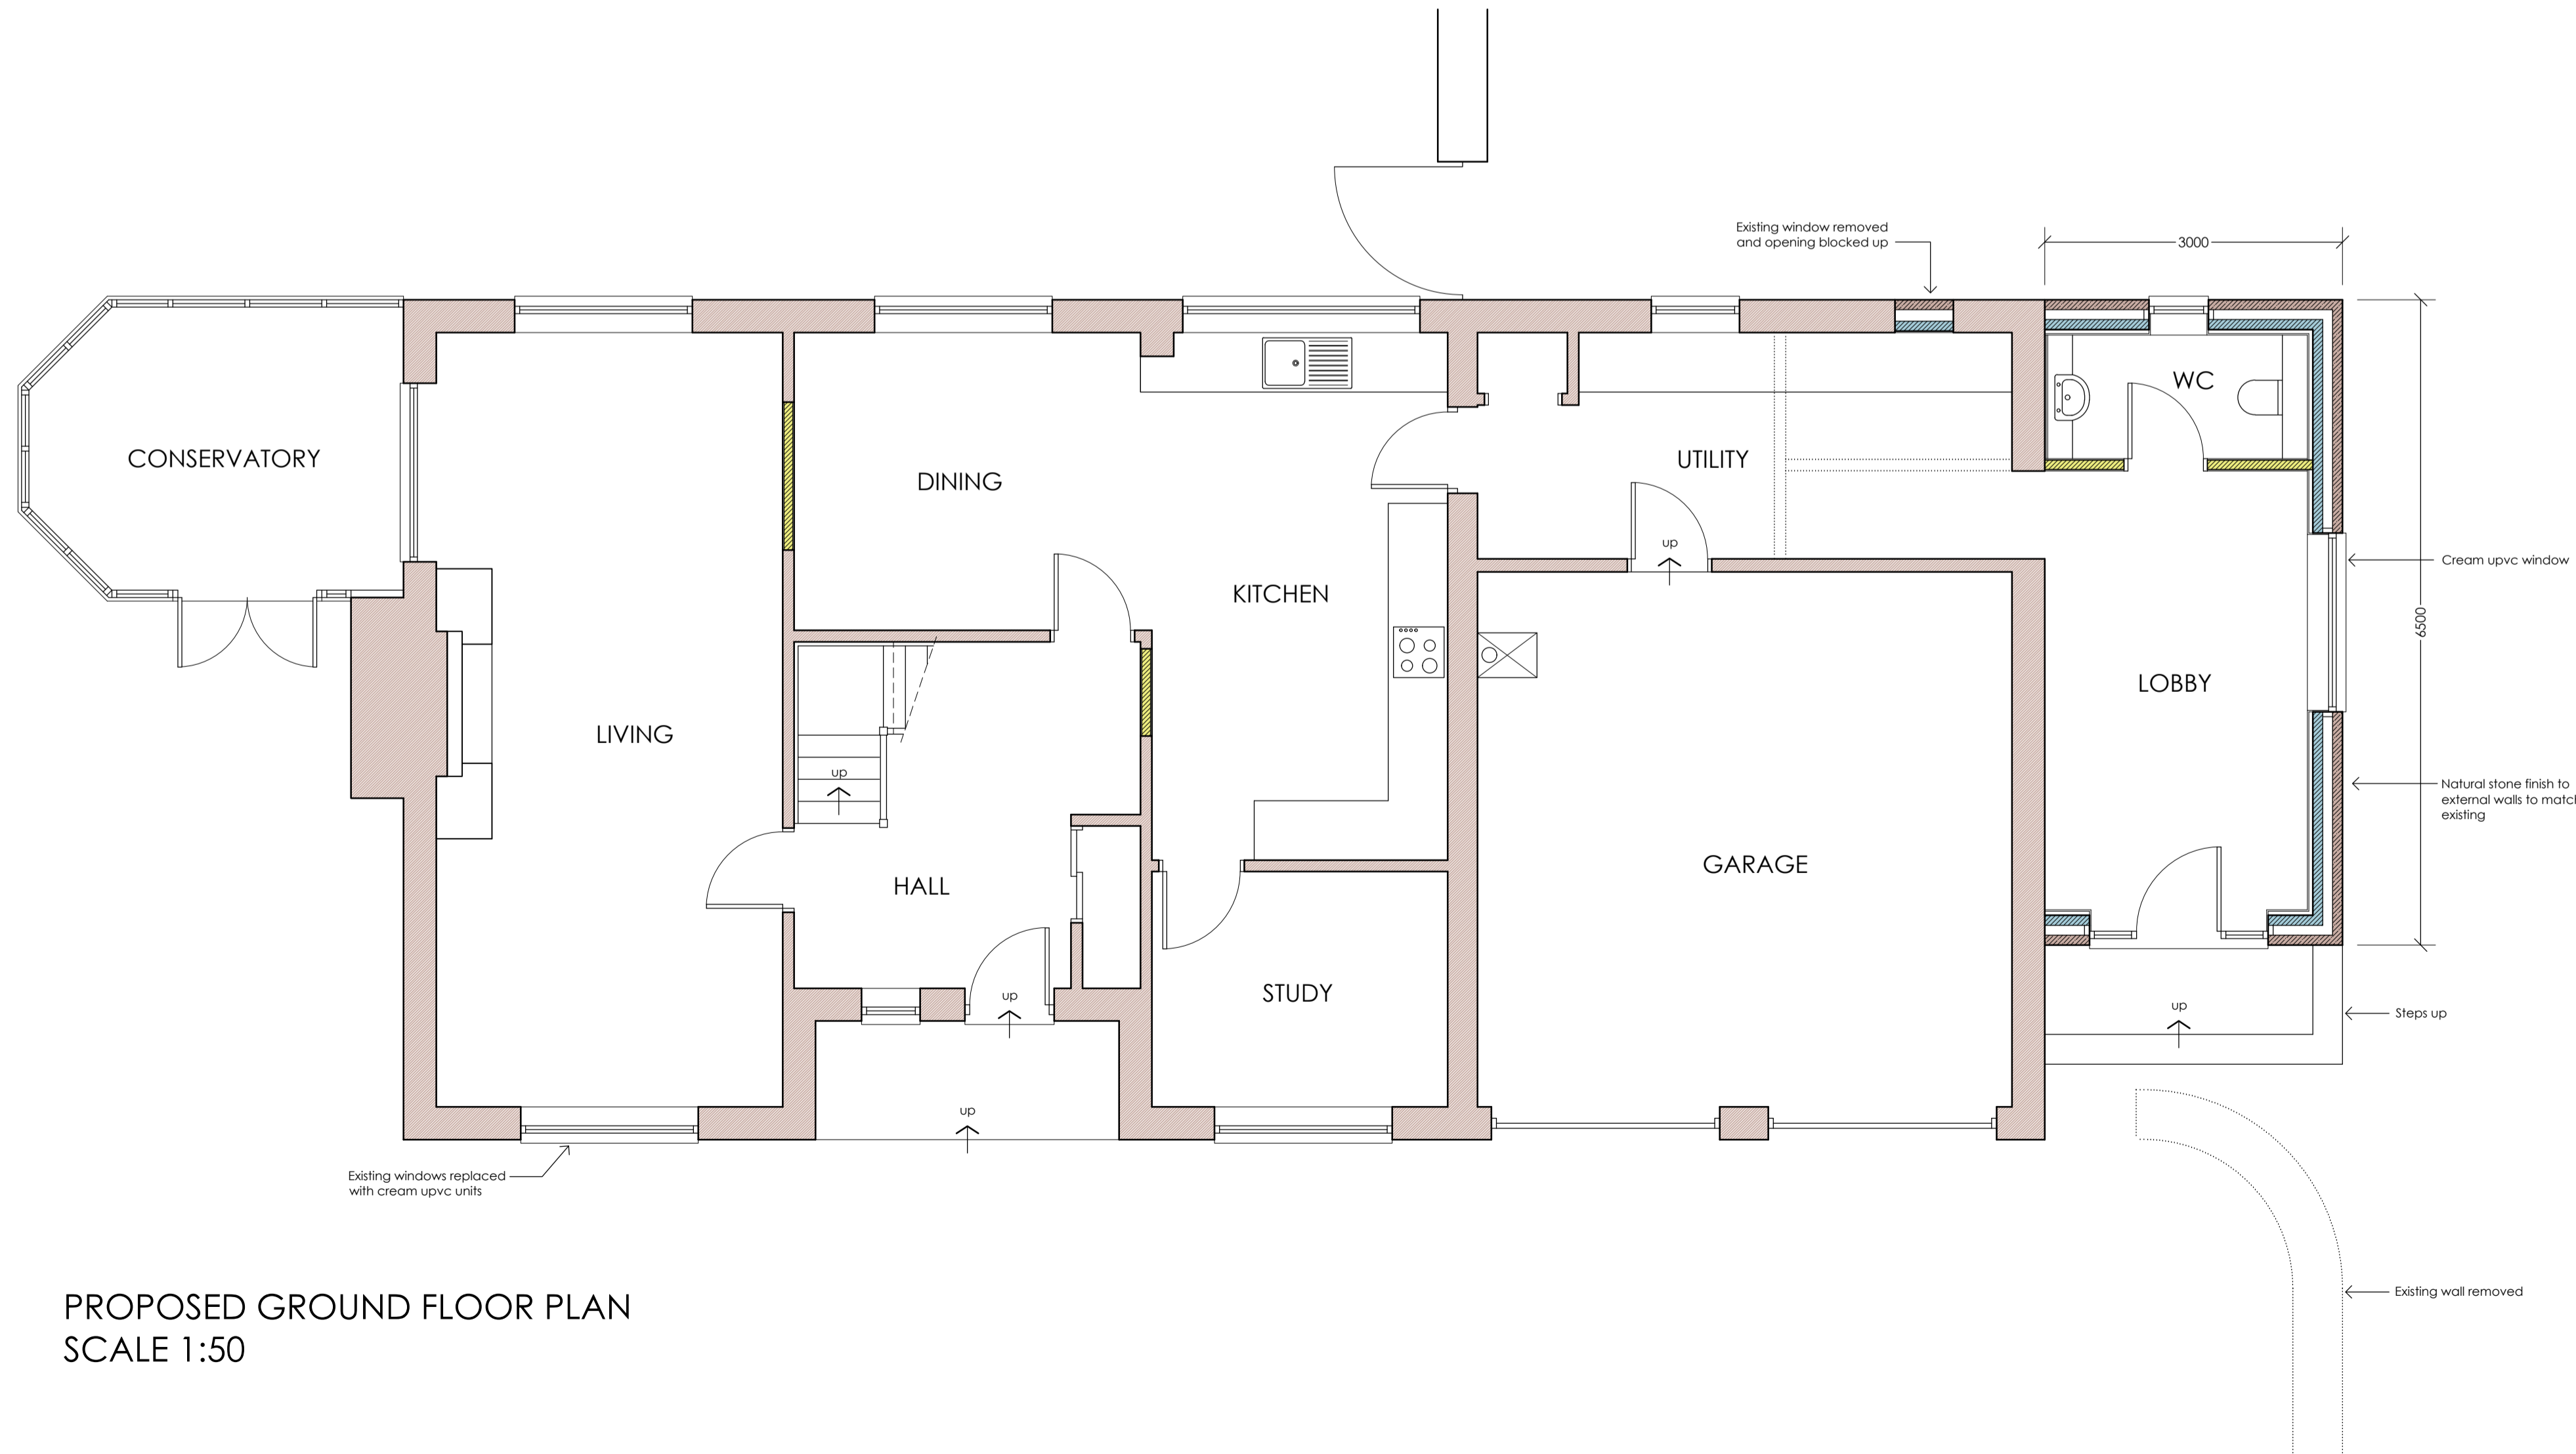

PROPOSED GROUND FLOOR PLAN
SCALE 1:50

Rev -	-	-	-
Project PROPOSED ALTERATIONS TO TOGSTON LOW HALL FARMHOUSE HADSTON AMBLE NE65 0HU		Client MR & MRS GRAY Title PROPOSED FLOOR PLANS	
Scale (BA1) 1:50	Date MAY 2023	Project No. 2325	Dwg No. 02
<p>SJK Architectural Services Ltd <small>9 Churchbum Drive, Morpeth, Northumberland, NE61 2BJ Tel: 01670 516257 Mob: 07989 232 509 e-mail: s.j.k@sjkarch.co.uk © SJK Architectural Services Ltd</small></p>			