



EXISTING FIRST FLOOR PLAN  
SCALE 1:50

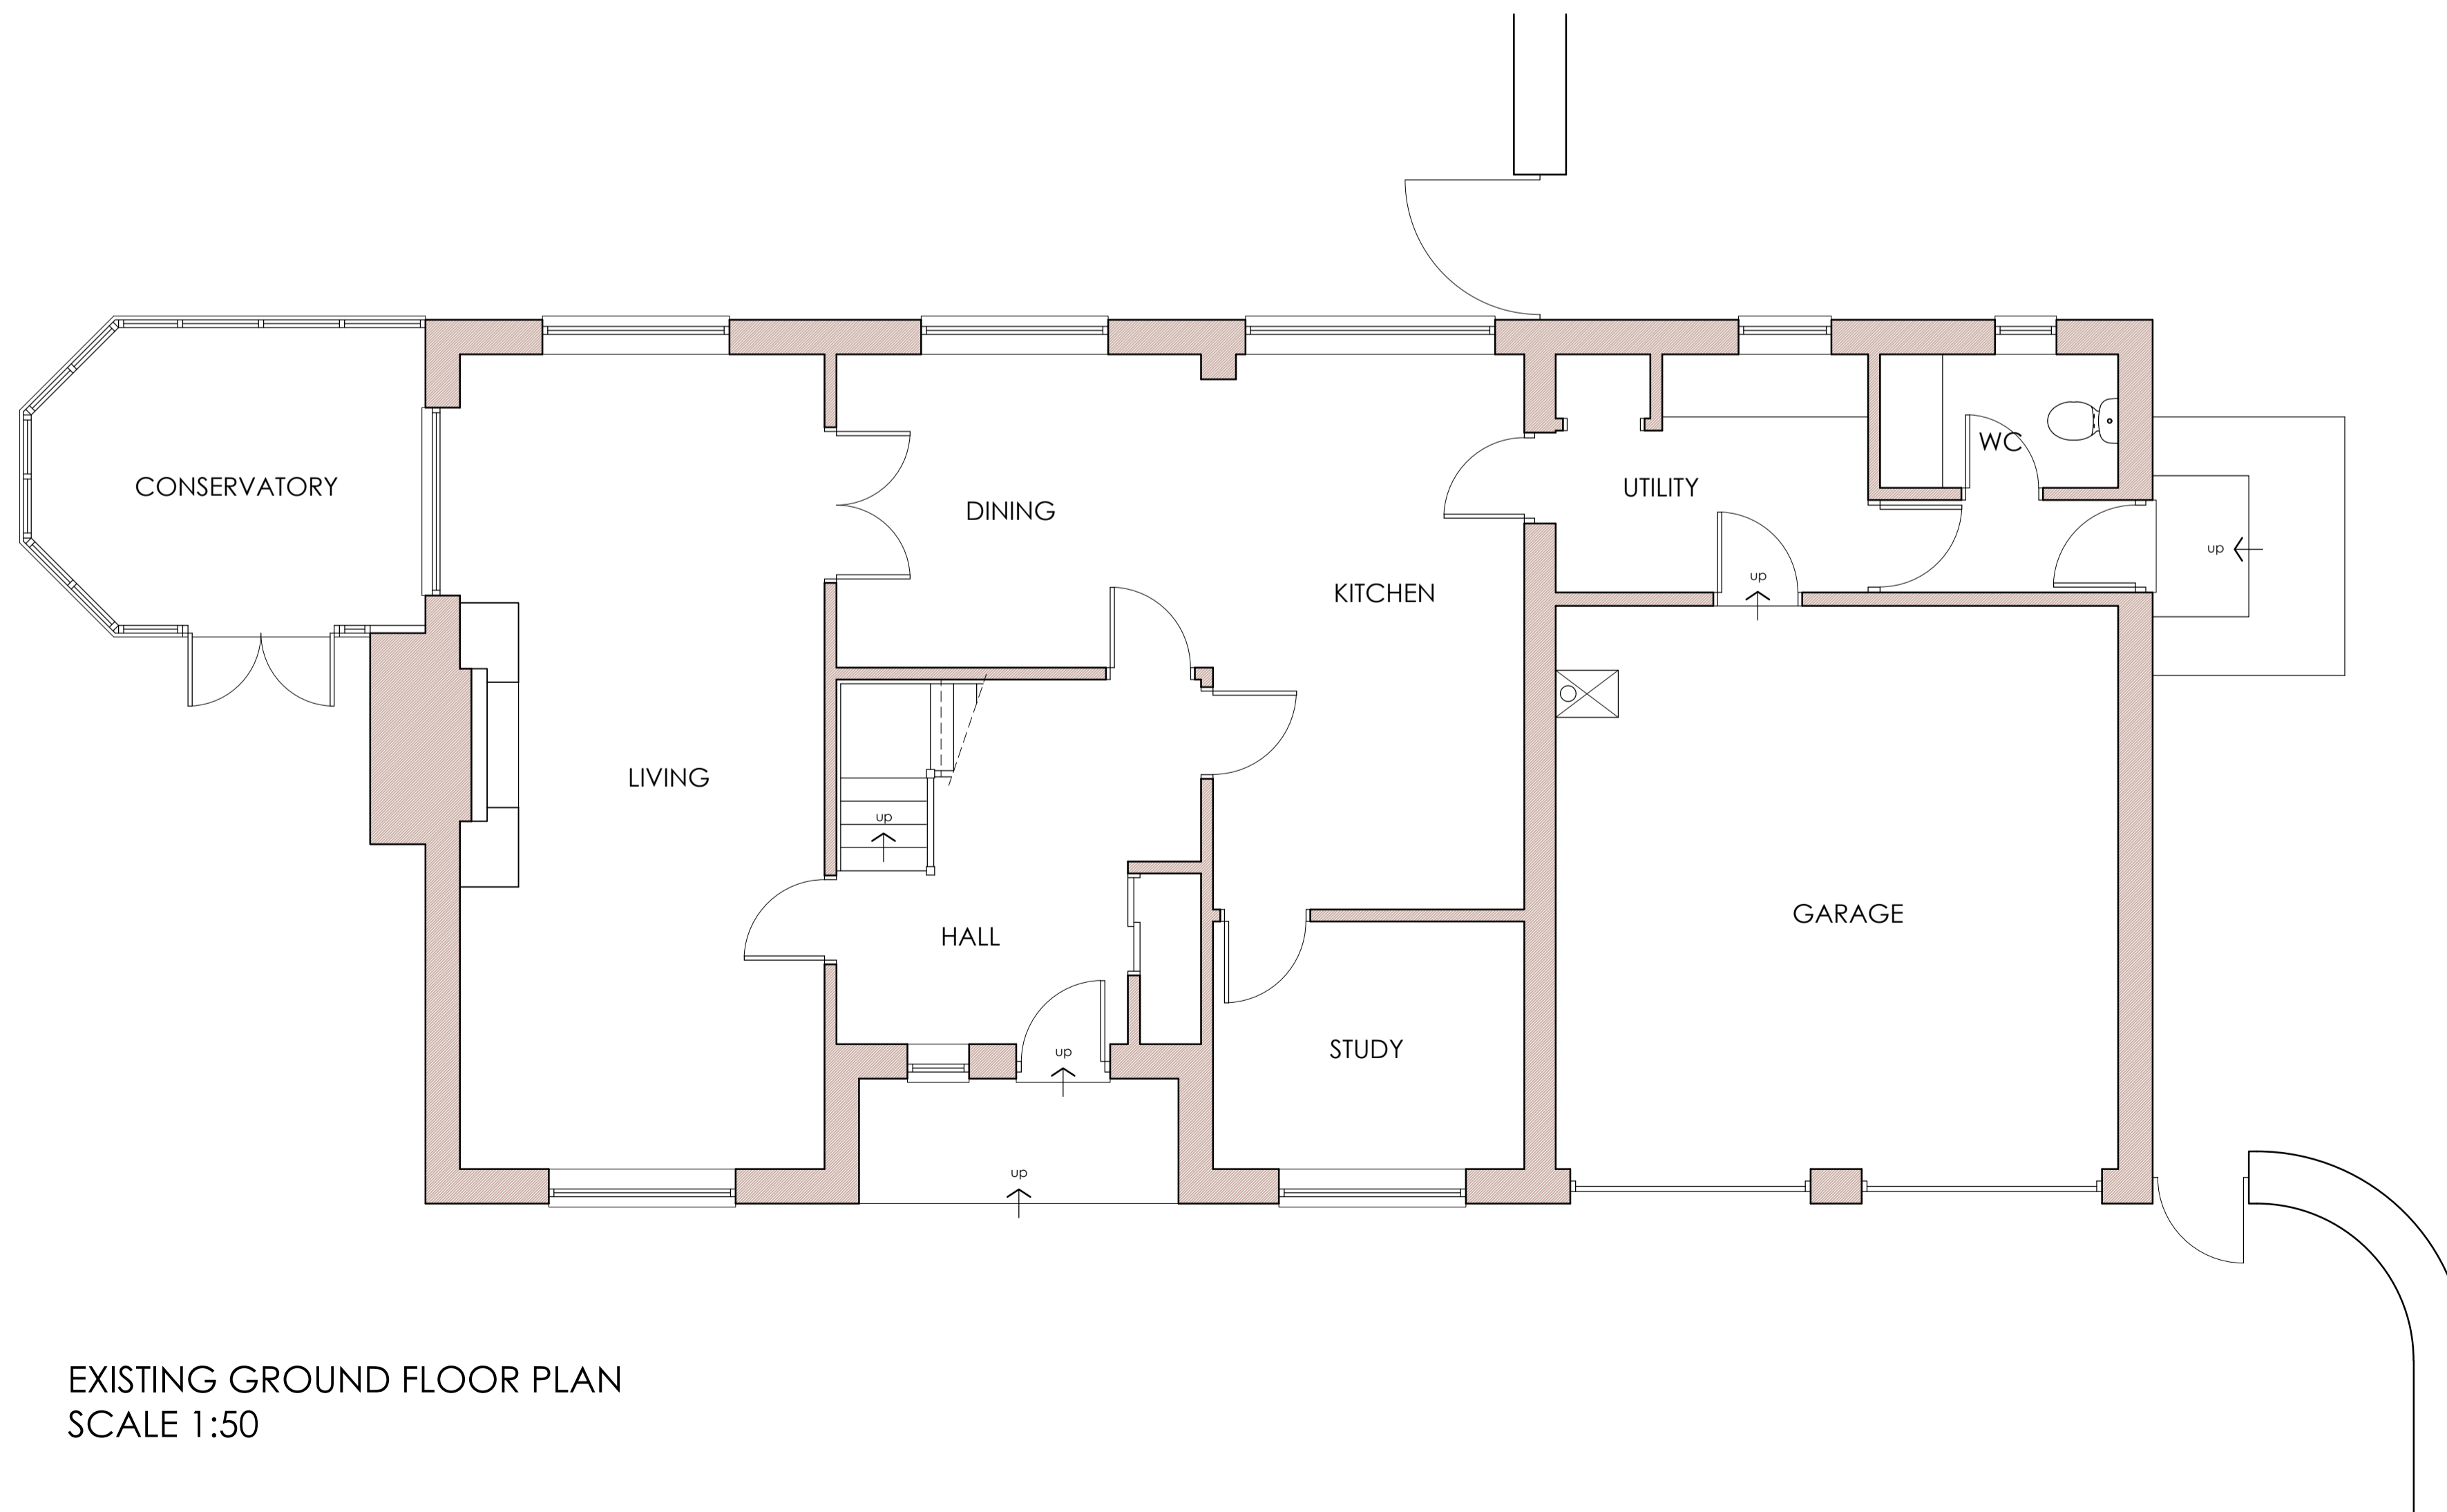

EXISTING GROUND FLOOR PLAN  
SCALE 1:50

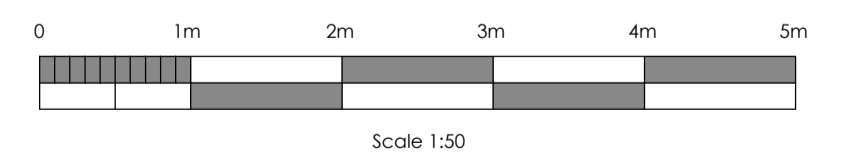

Rev -	-	-	-
Project PROPOSED ALTERATIONS TO TOGSTON LOW HALL FARMHOUSE HADSTON AMBLE NE65 0HU		Client MR & MRS GRAY Title EXISTING FLOOR PLANS	
Scale (BA1) 1:50	Date MAY 2023	Project No. 2325	Dwg No. 01
 9 Churchbum Drive, Morpeth, Northumberland, NE61 2BJ Tel: 01670 516257 Mob: 07989 232 509 e-mail: s.j.k@sjkarch.co.uk © SJK Architectural Services Ltd			