
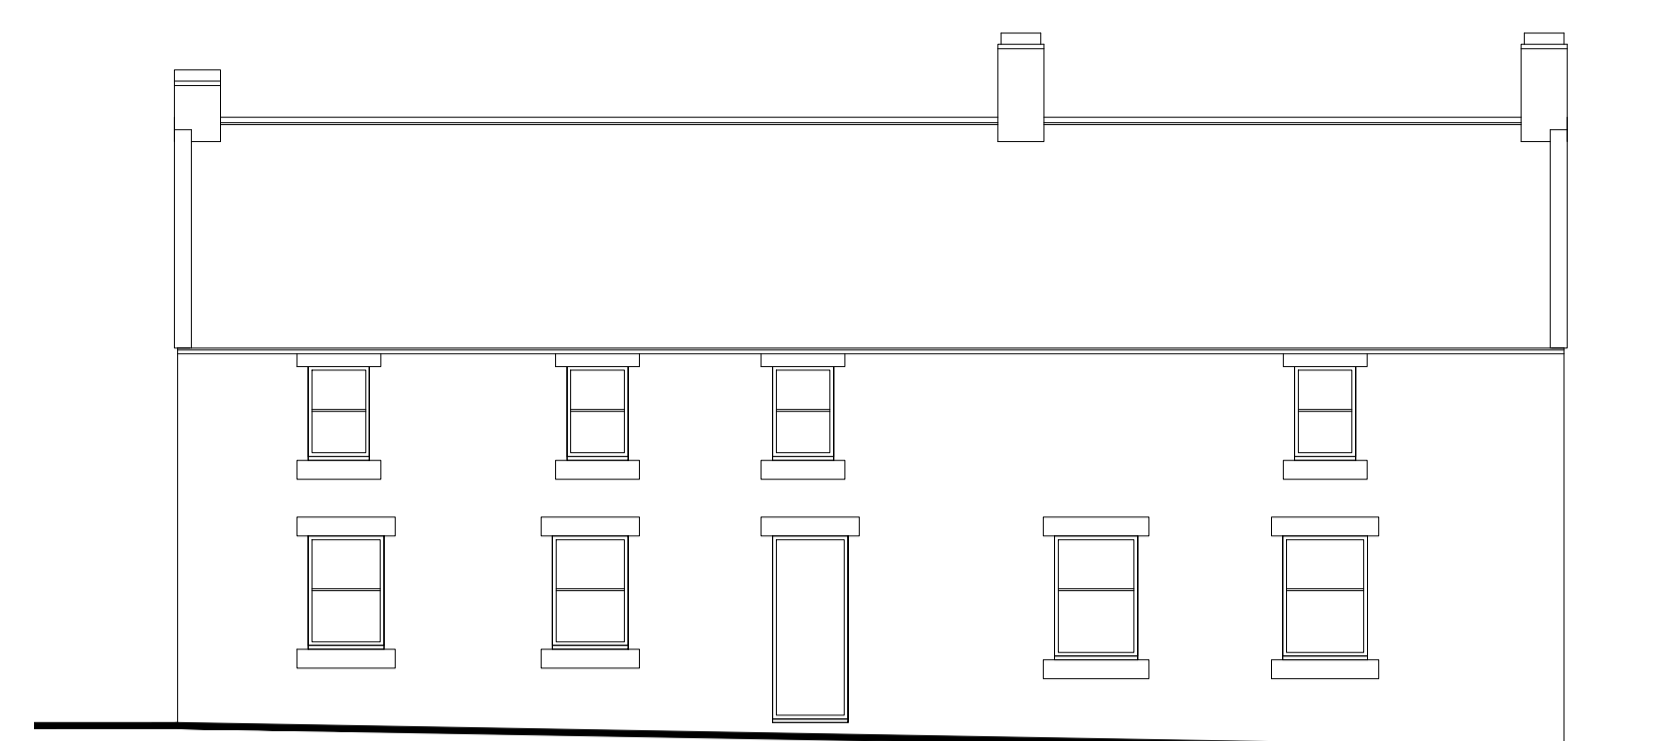



EXISTING

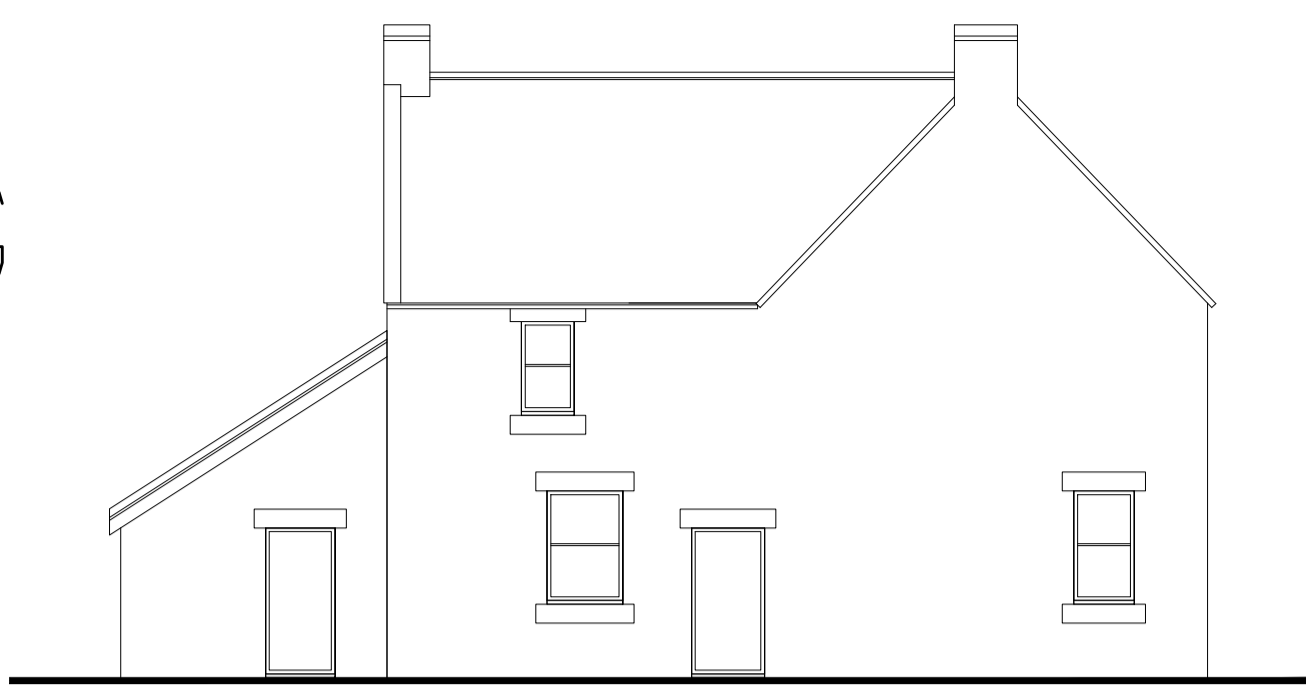



NORTH ELEVATION
Scale 1:100

SOUTH ELEVATION
Scale 1:100

EAST ELEVATION
Scale 1:100

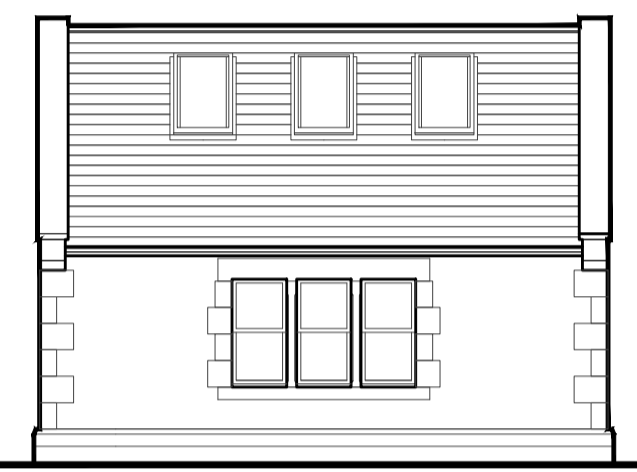


PROPOSED

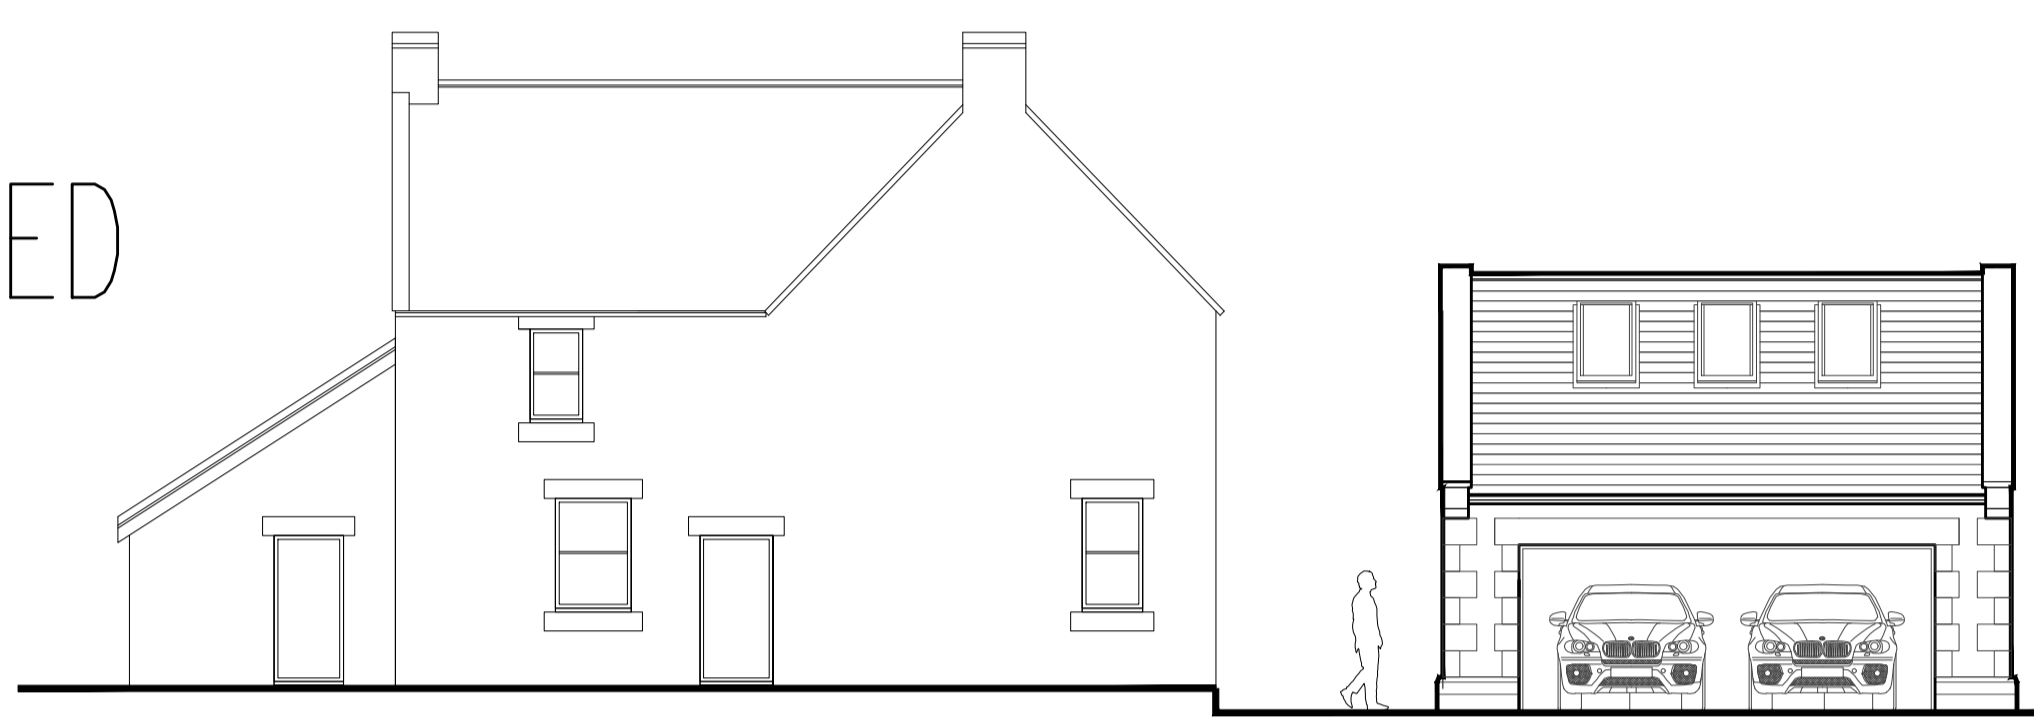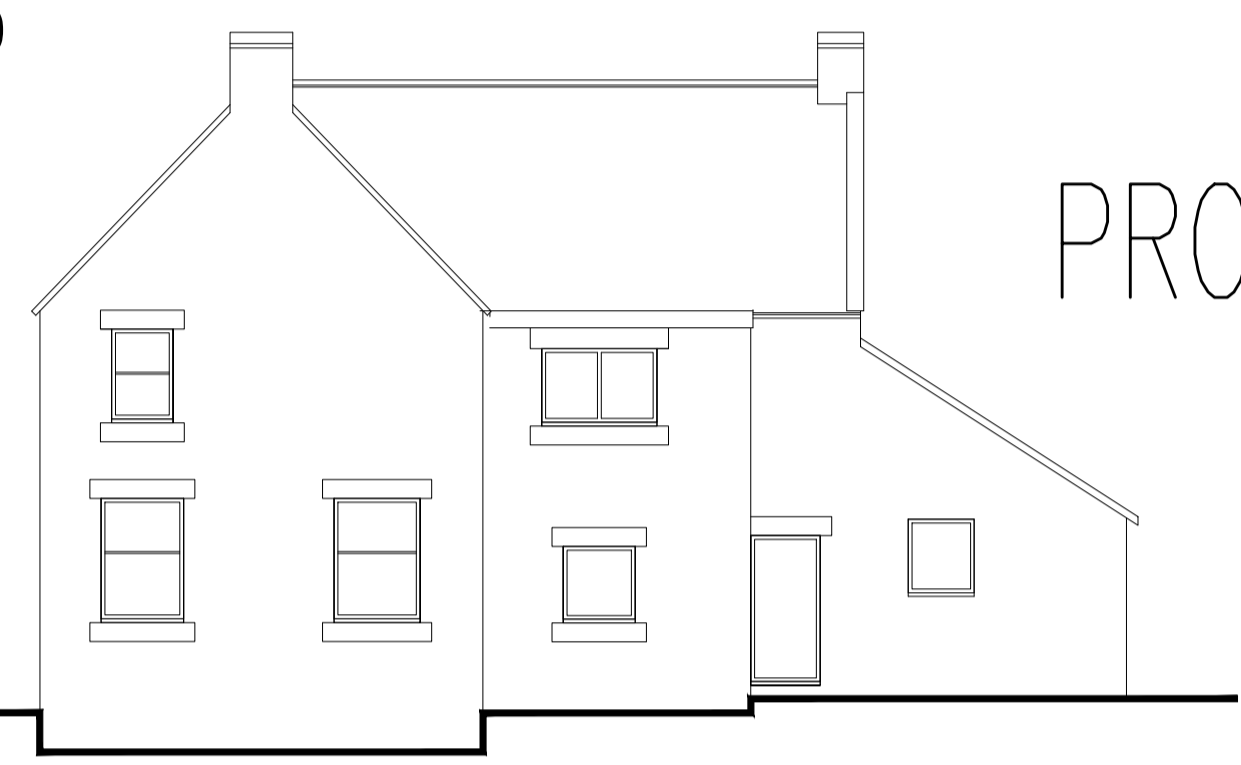


NORTH ELEVATION
Scale 1:100

SOUTH ELEVATION
Scale 1:100


EAST ELEVATION
Scale 1:100

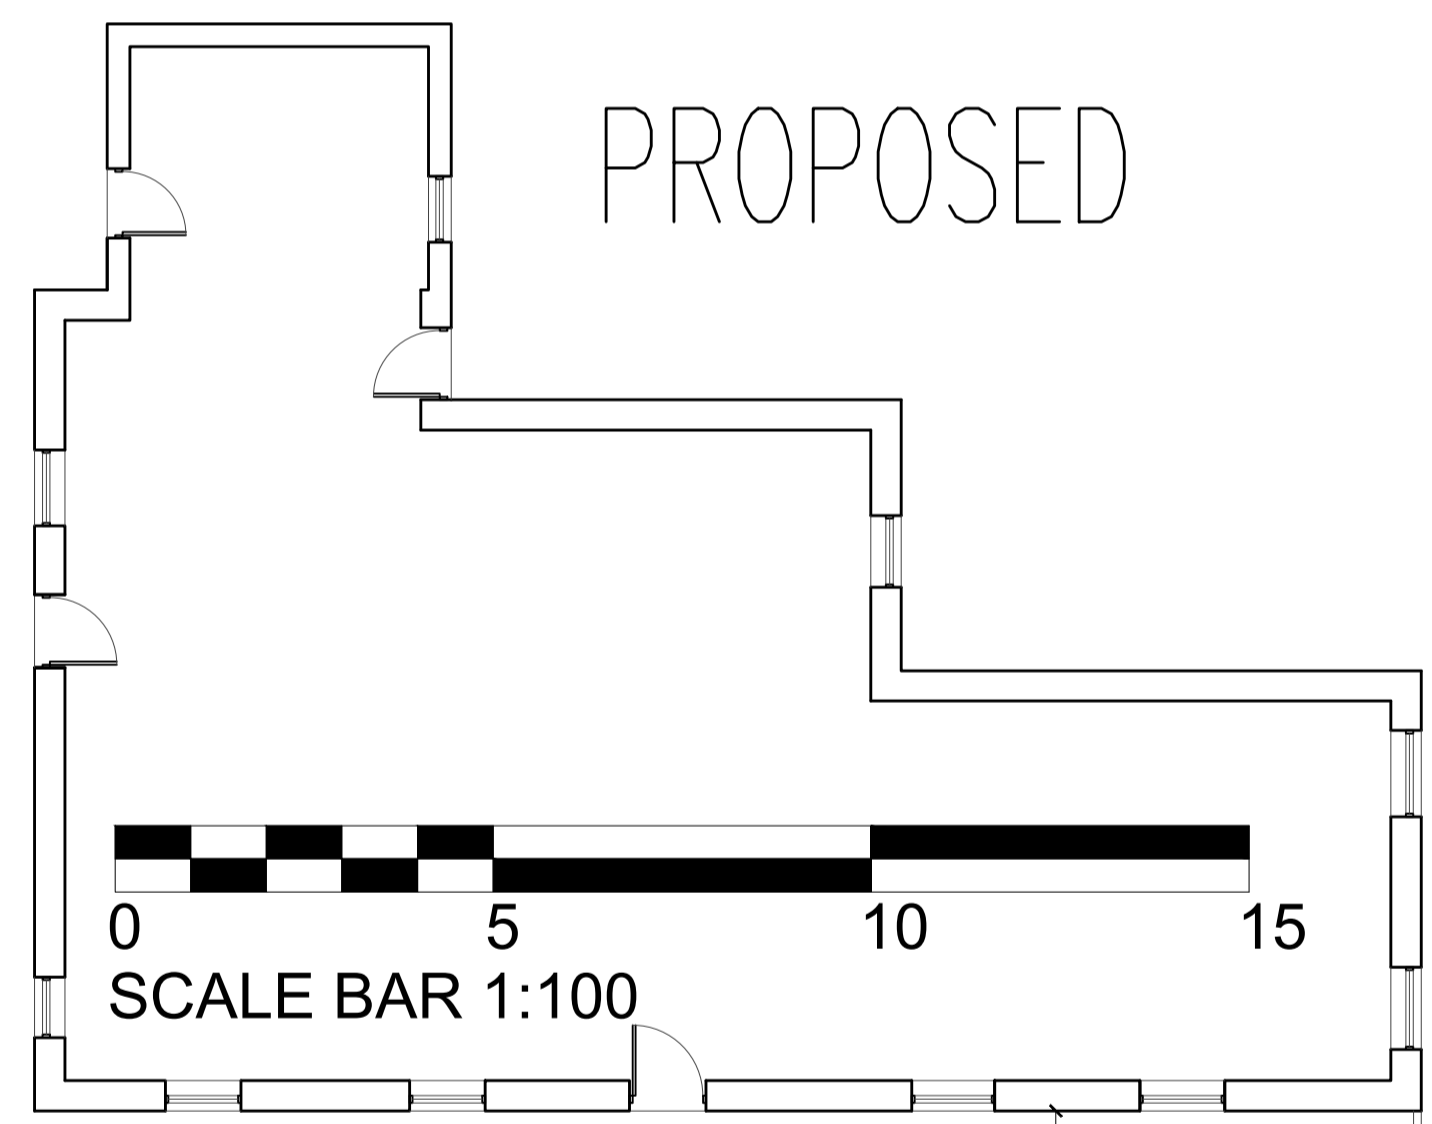


PROPOSED

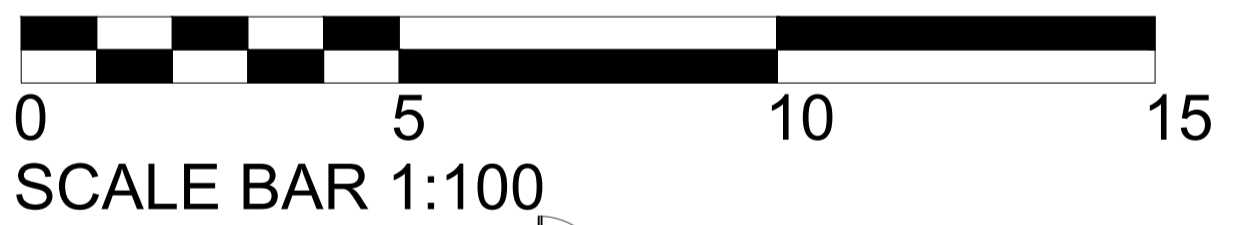

GROUND FLOOR PLAN Scale 1:100

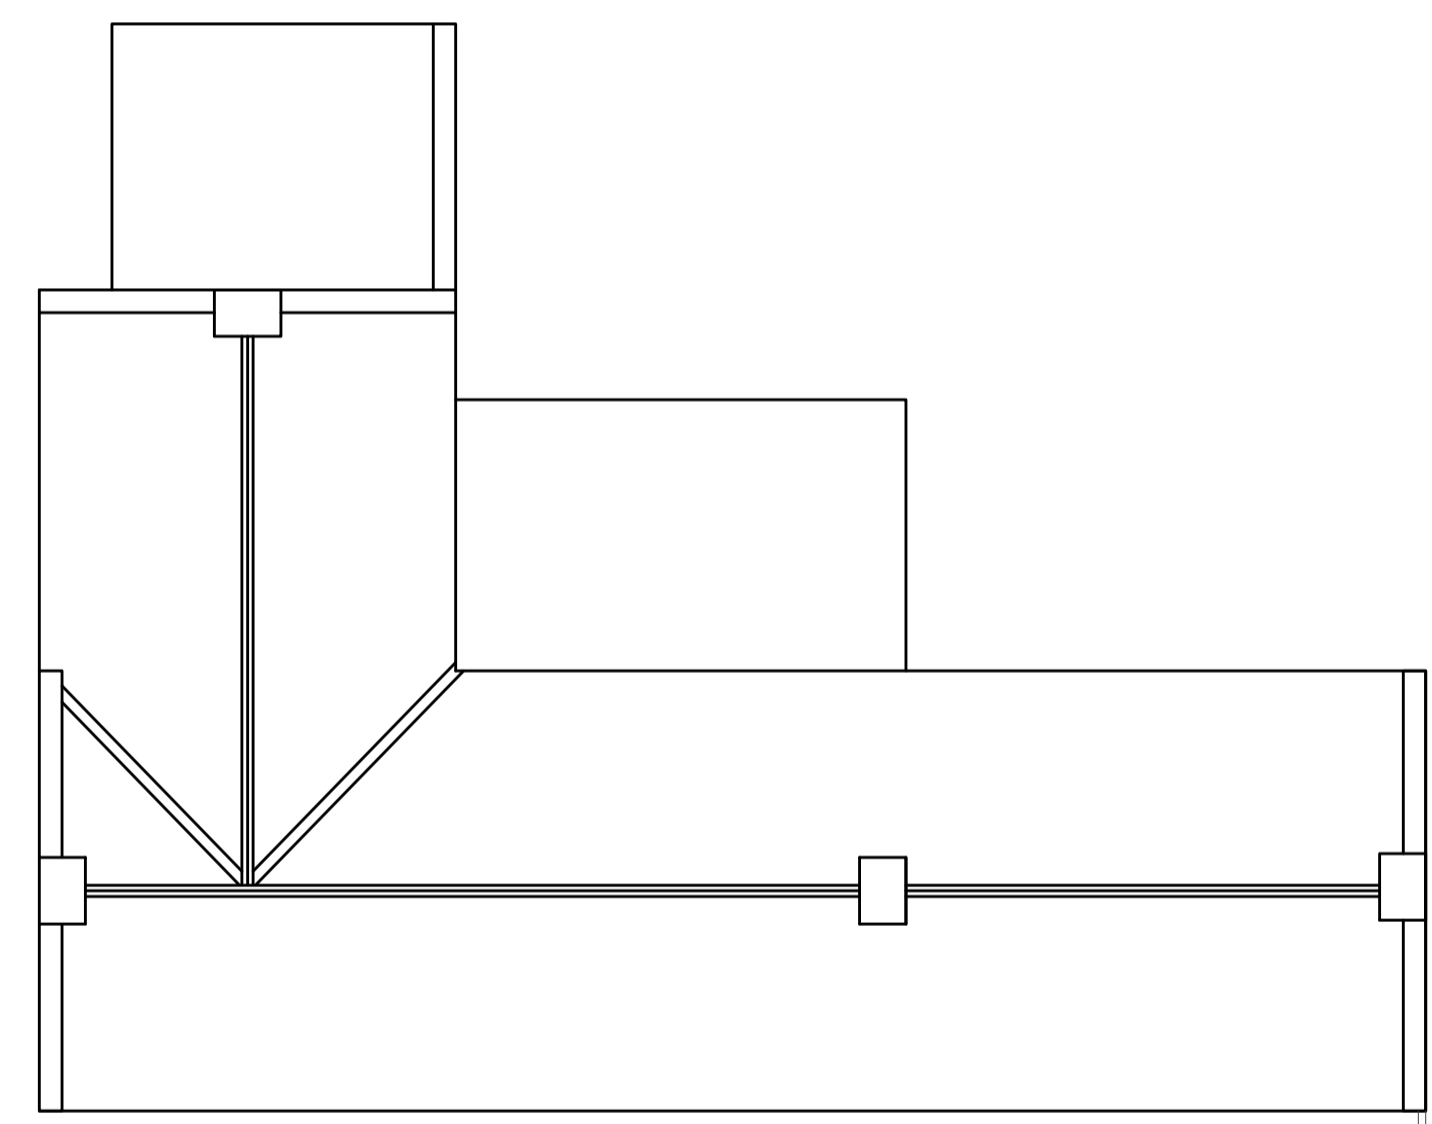


ROOF PLAN Scale 1:100

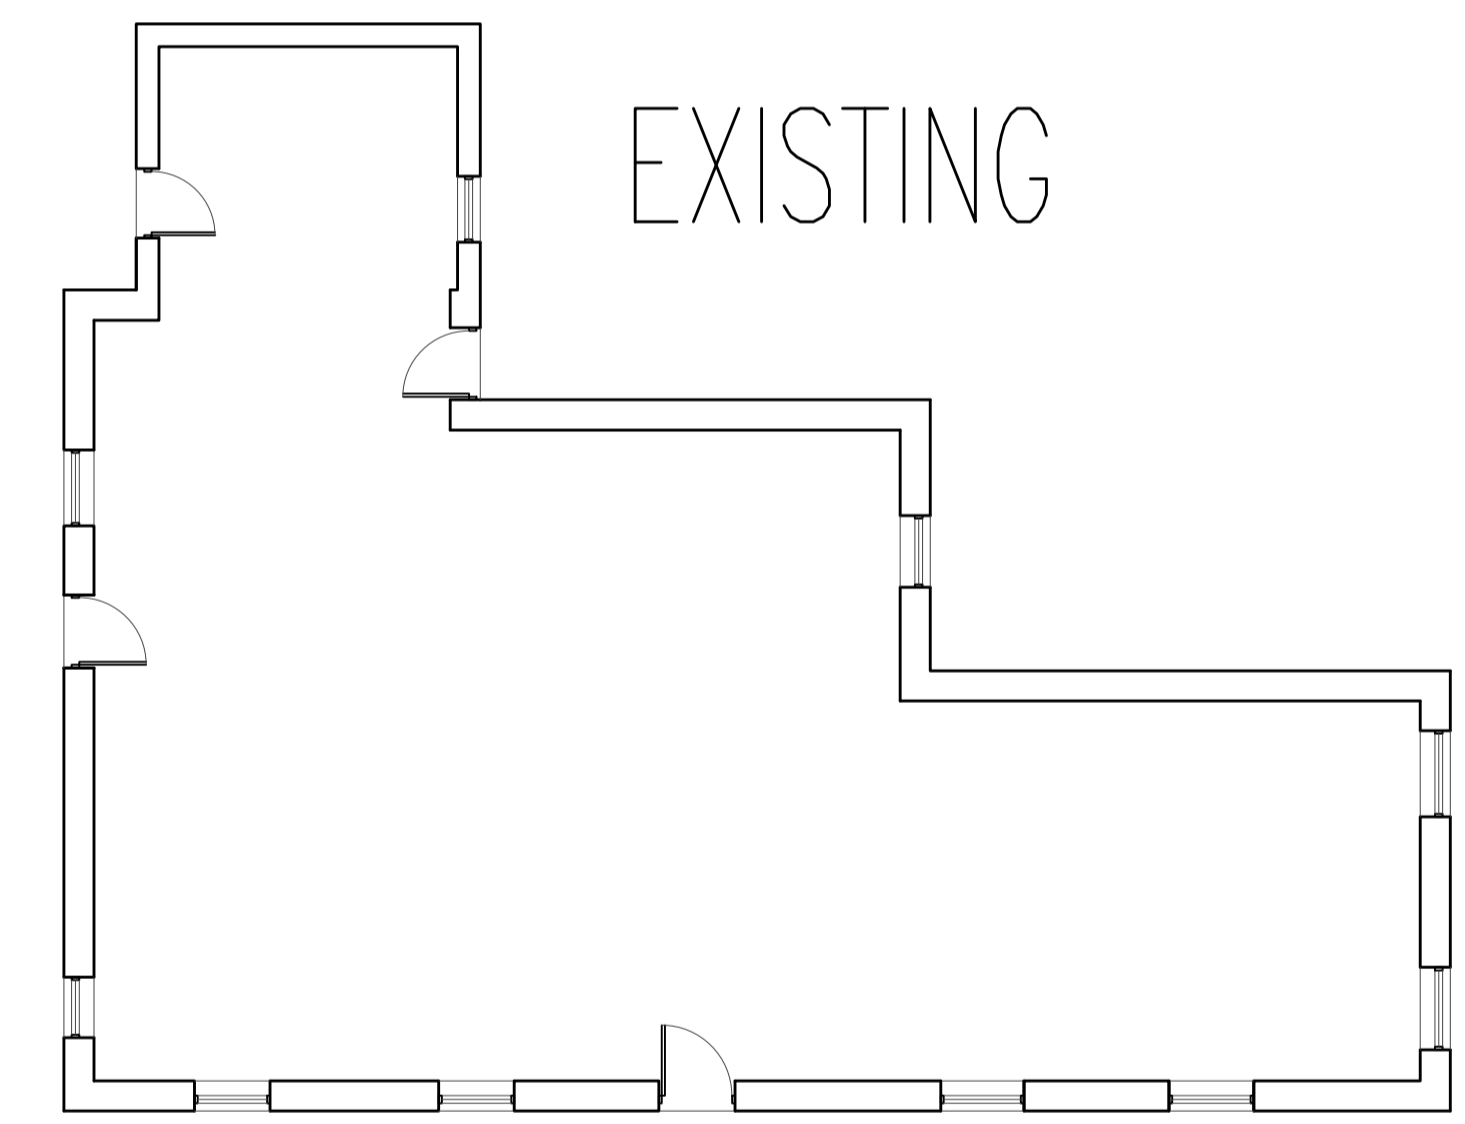


EXISTING

GROUND FLOOR PLAN Scale 1:100

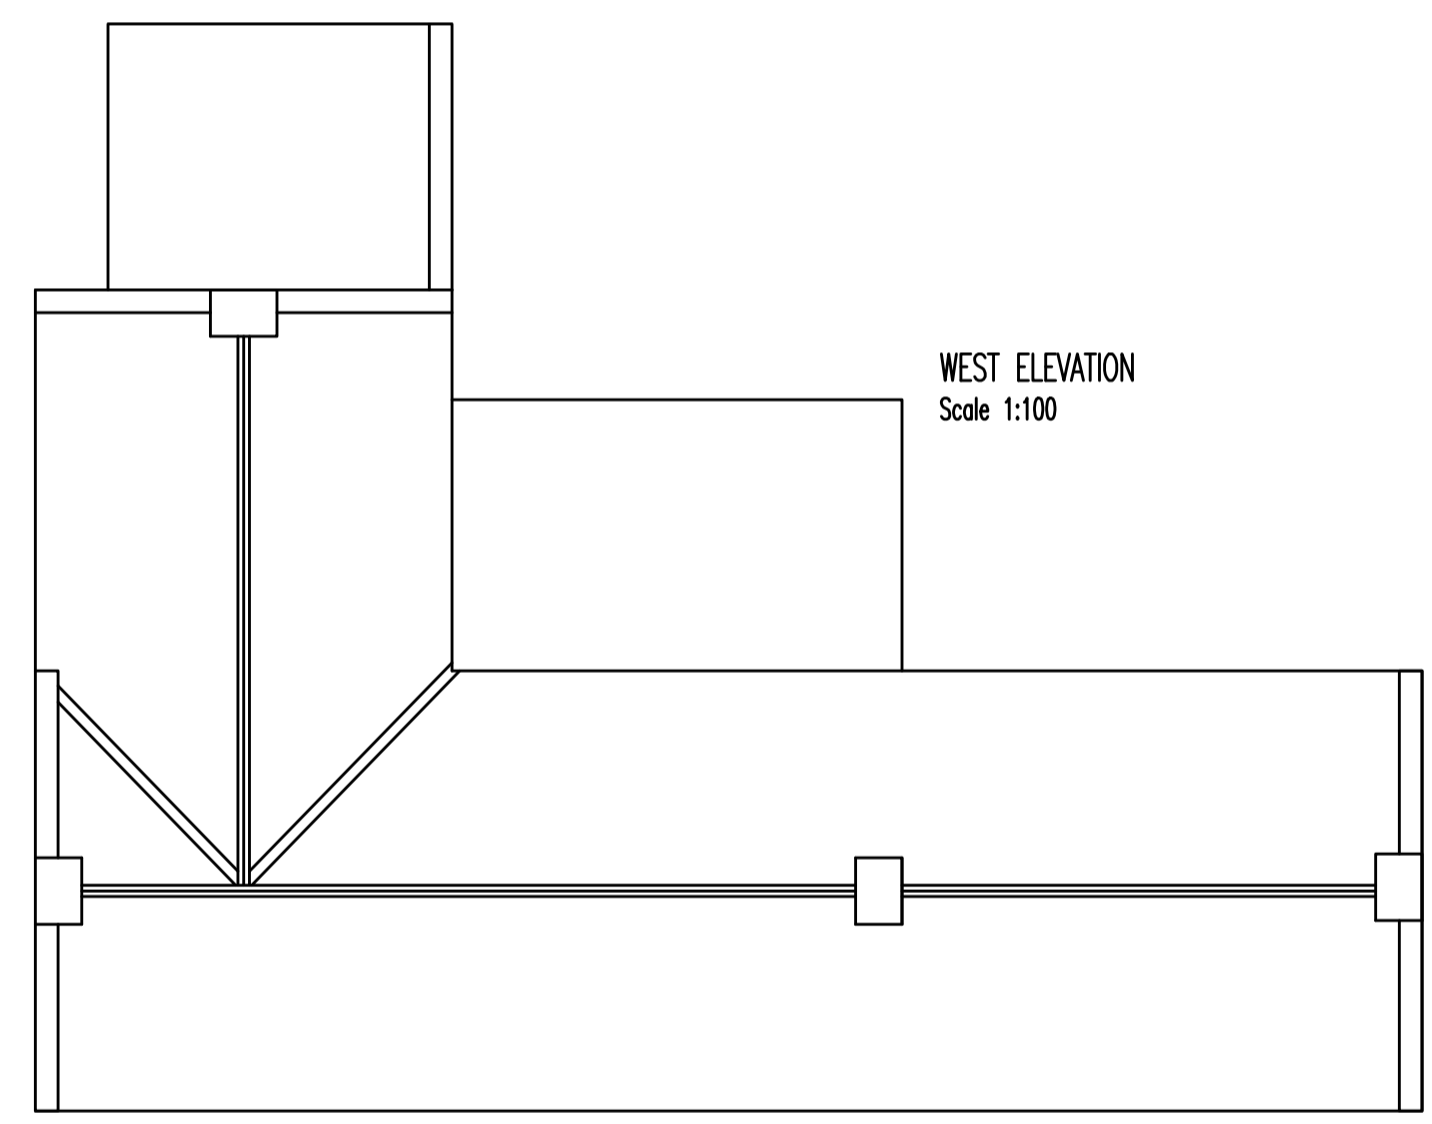


ROOF PLAN Scale 1:100



WEST ELEVATION
Scale 1:100

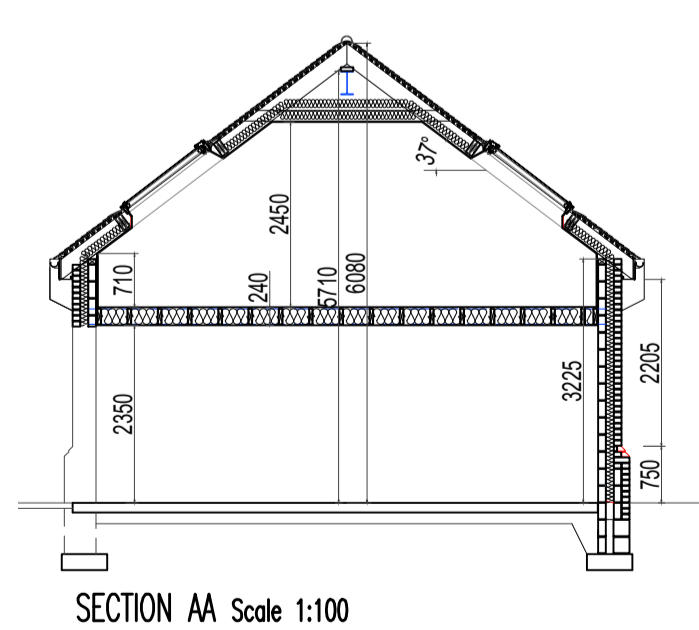


SECTION AA Scale 1:100

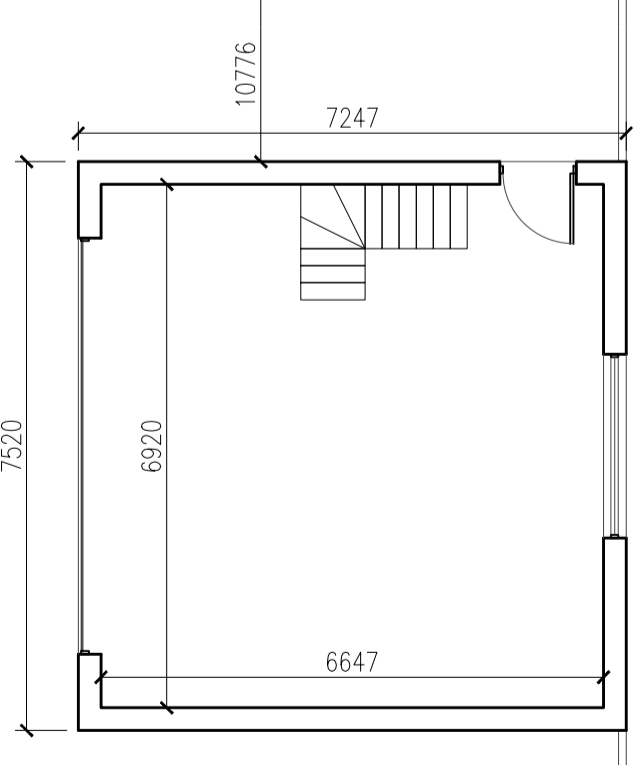


CLIENT		STEVE STUDLEY
PROJECT		CARTERSIDE
TITLE		EXISTING AND PROPOSED PLANS AND ELEVATIONS
SCALE @ A1	STATUS	
Varies	Planning	
DRAWING NUMBER	REVISION	
####	PO-20-100	/

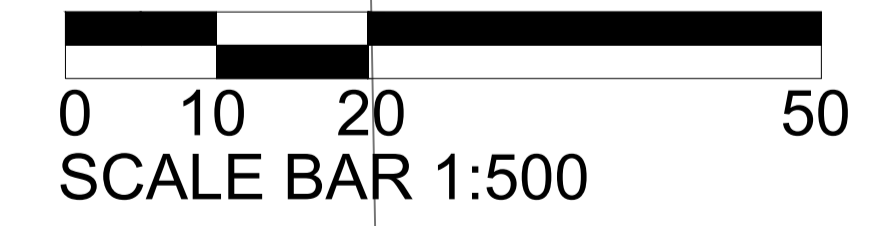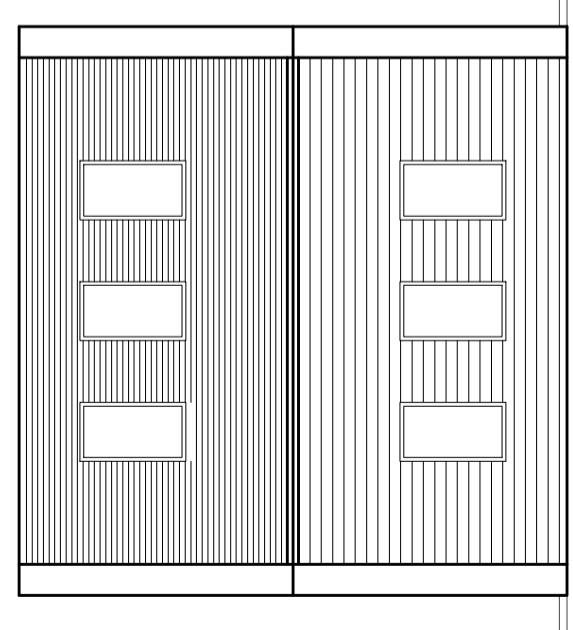


EXISTING SITE PLAN Scale 1:500

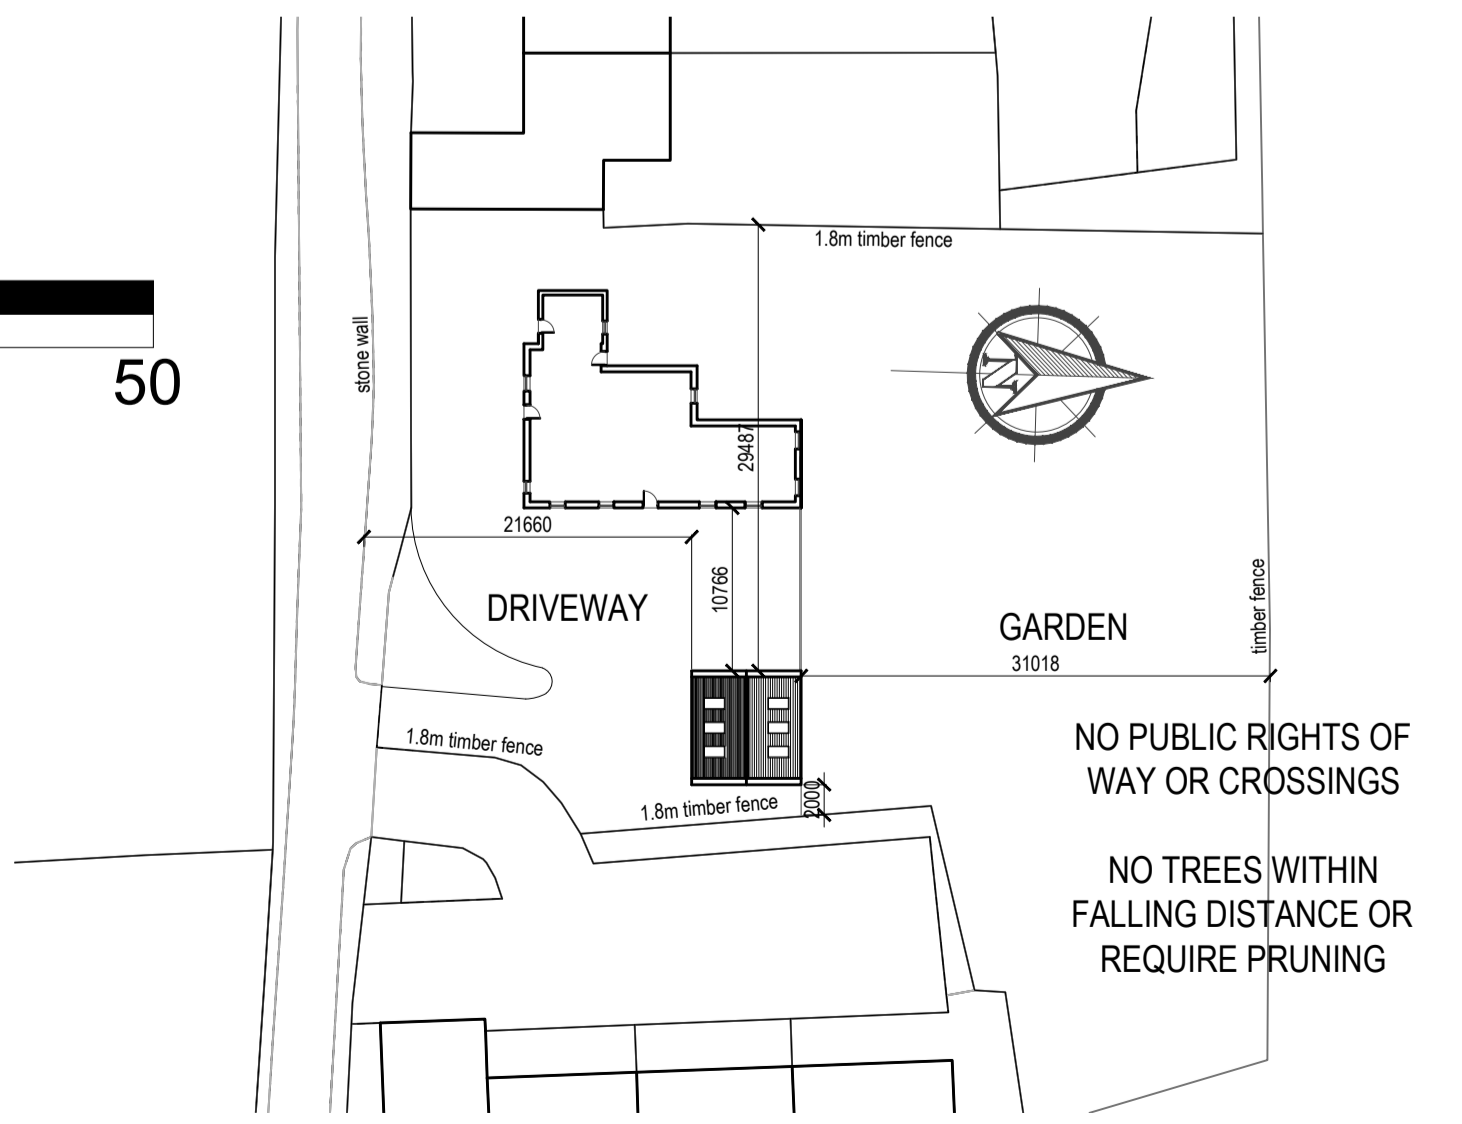


PROPOSED SITE PLAN Scale 1:500

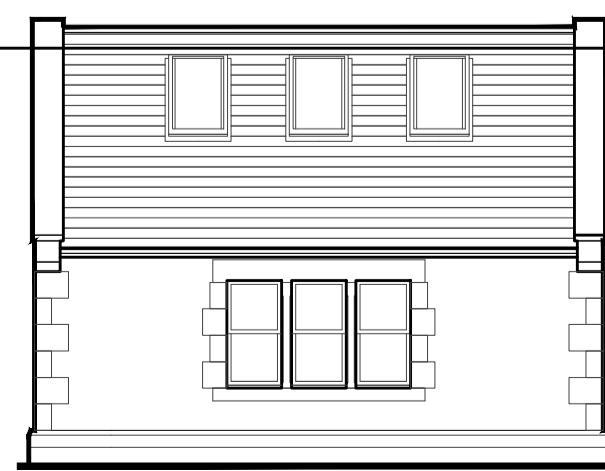


NORTH ELEVATION Scale 1:100

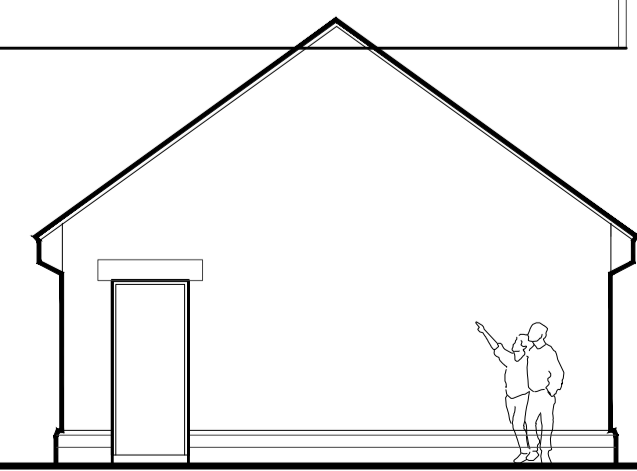

WEST ELEVATION Scale 1:100

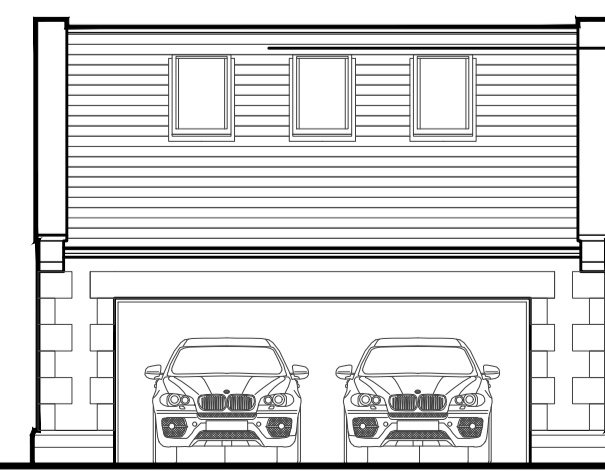

SOUTH ELEVATION Scale 1:100

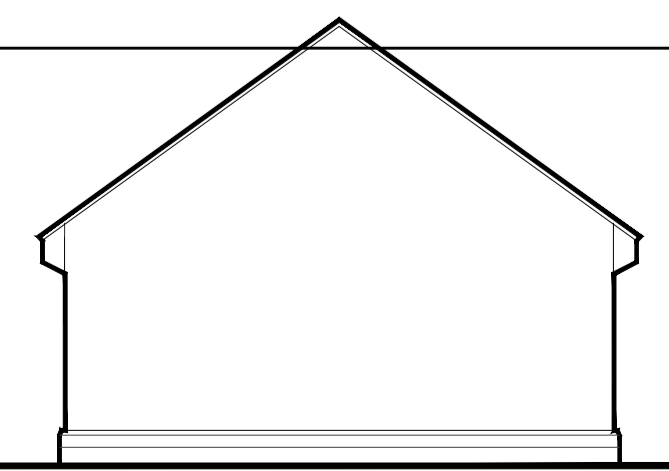

WEST ELEVATION Scale 1:100