




NEW SOLAR PANEL INSTALLATION

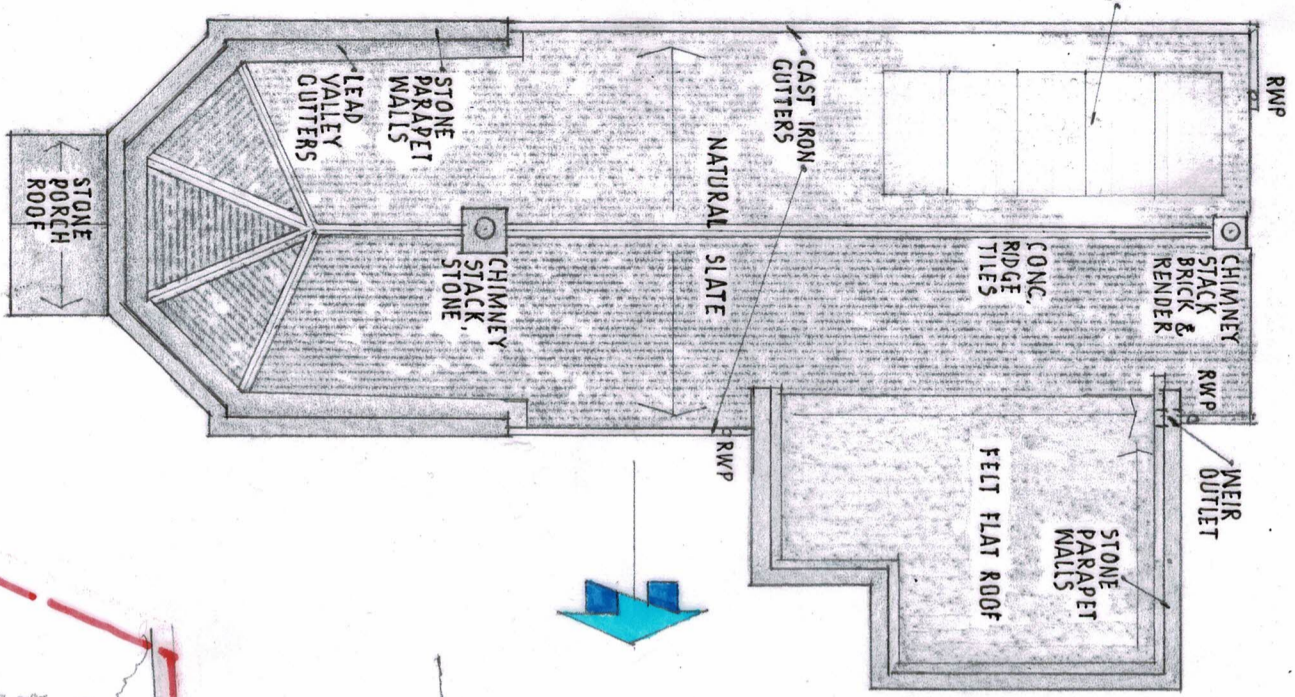

ROOF PLAN 1:100

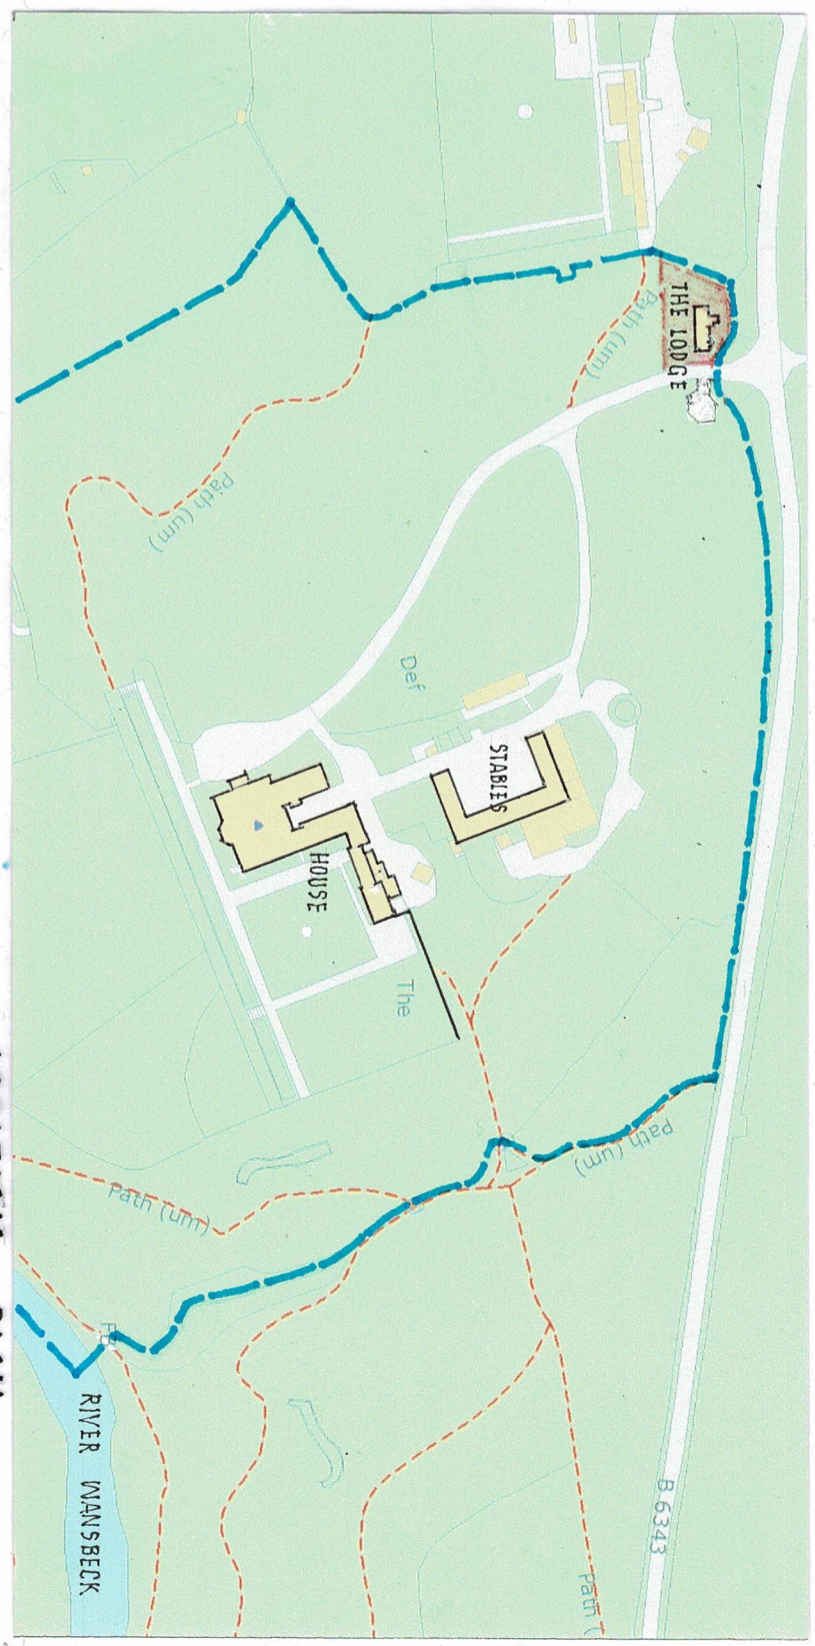

LOCATION PLAN 1:2500

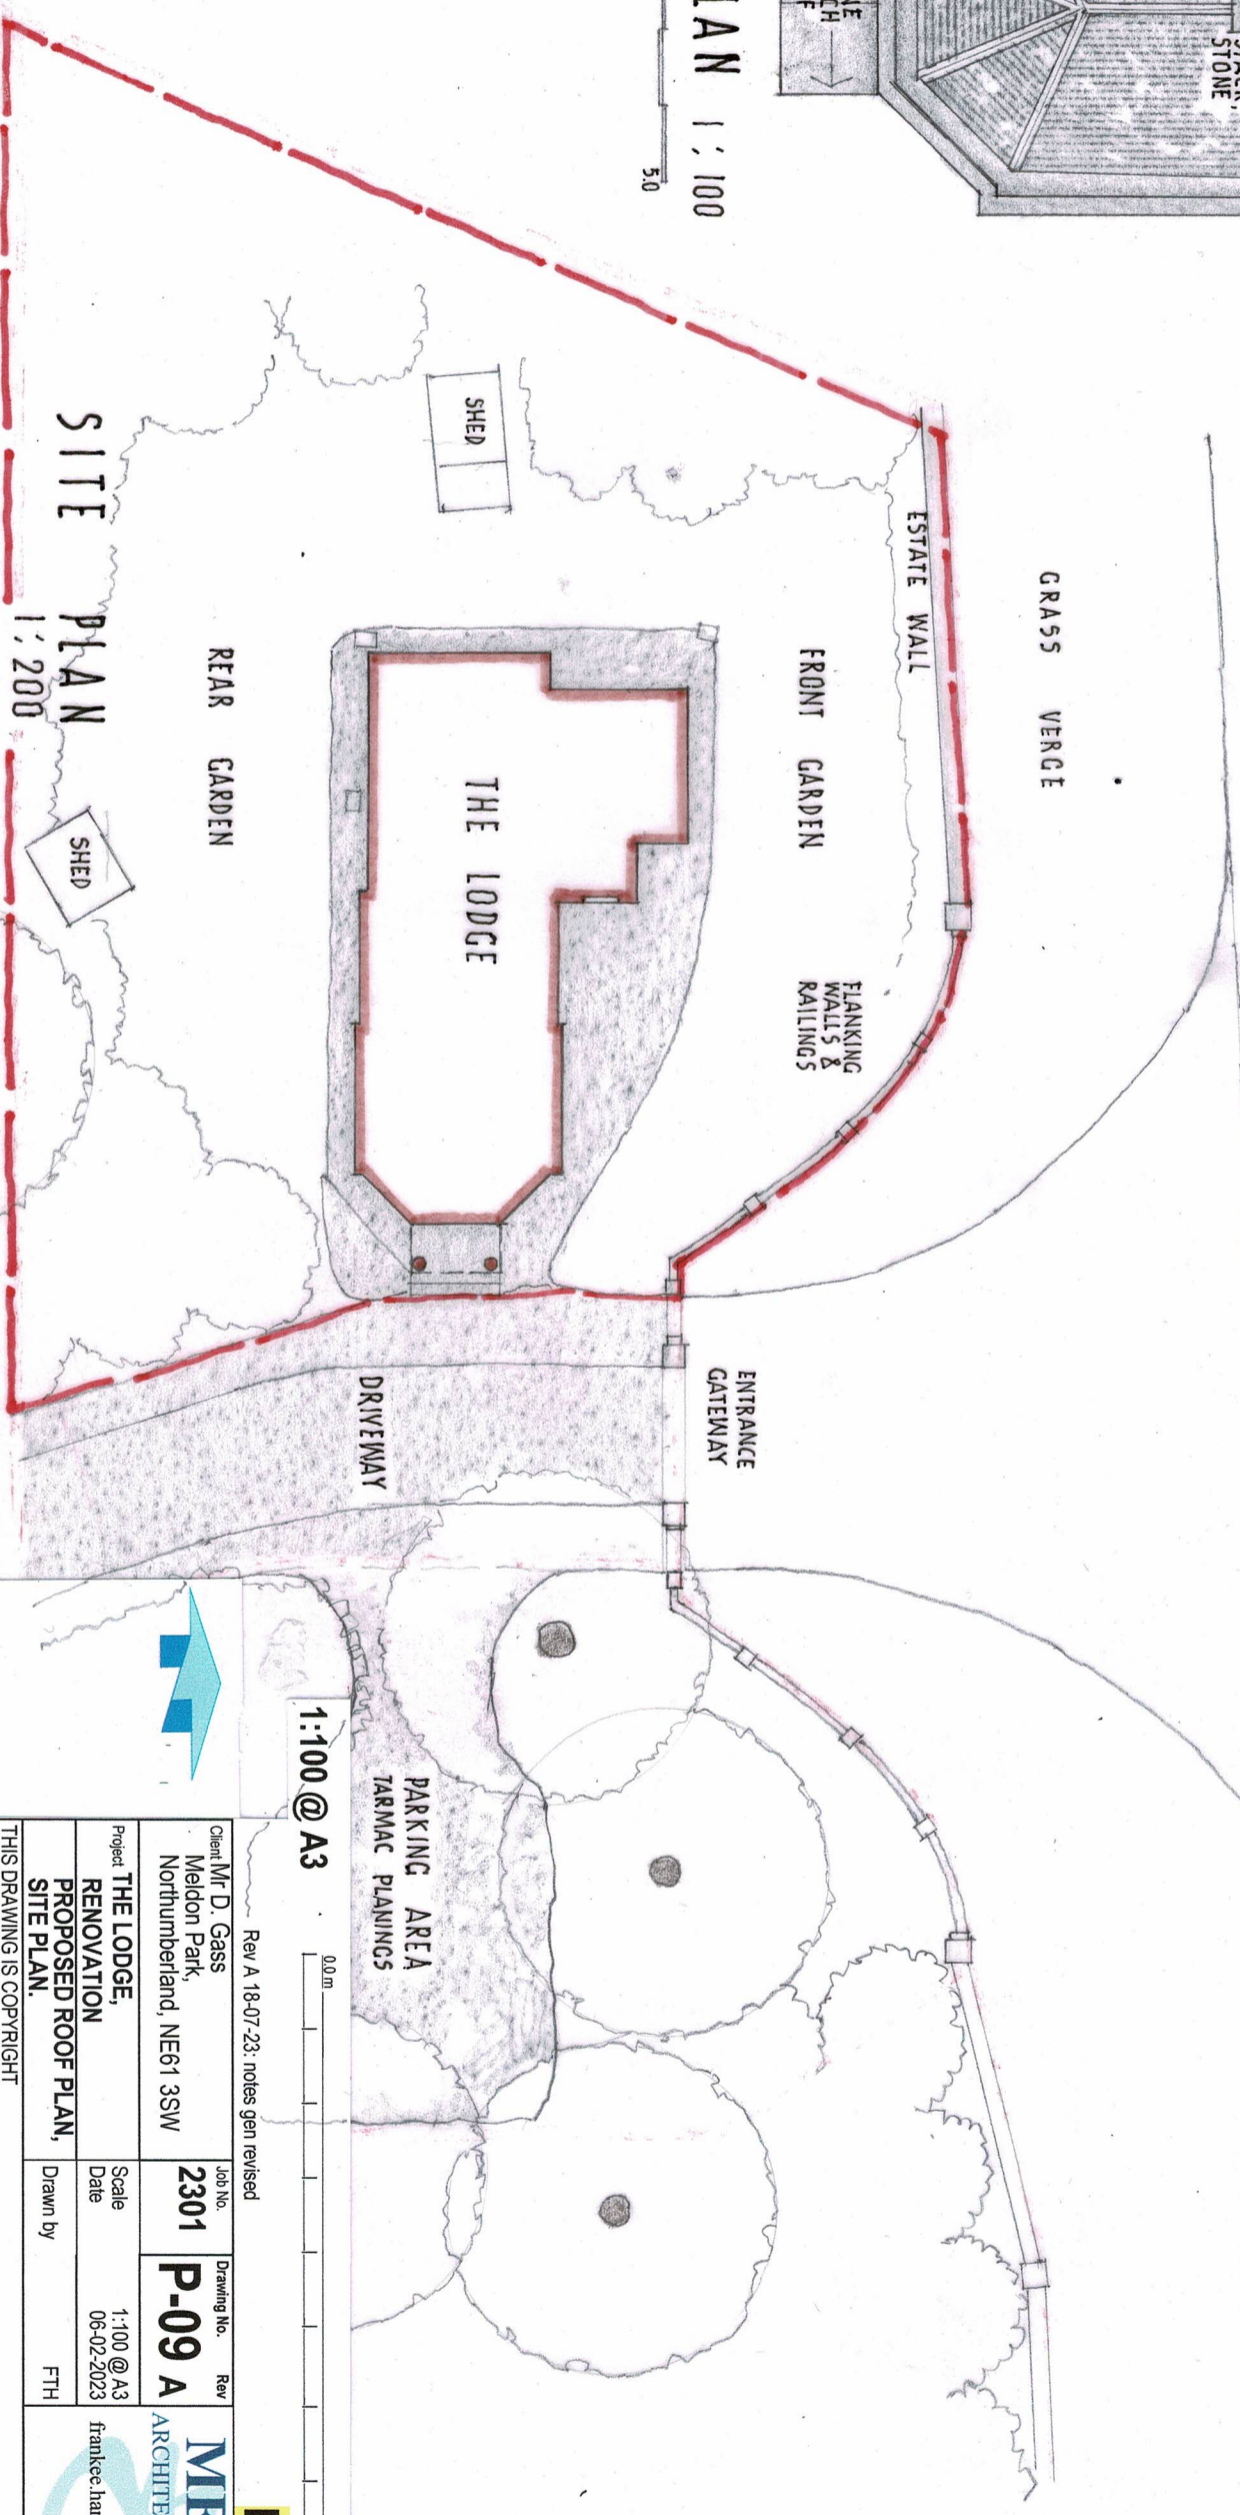

SITE PLAN 1:200



1:100 @ A3

10.0m

Rev A 18-07-23: notes gen revised

Client: Mr. D. Gass Meldon Park, Northumberland, NE61 3SW	Job No.: 2301	Drawing No.: P-09 A	Rev: 1:100 @ A3 06-02-2023
Project: THE LODGE, RENOVATION PROPOSED ROOF PLAN, SITE PLAN.	Scale: 1:100 @ A3 Date: 06-02-2023	Drawn by: FTH	

ME ARCHITECT
West Barn,
East Colcoats,
Northumberland
NE20 0AE
Tel. 07949 078637
franke.harrison369@gmail.com
Frank Harrison
Chartered Architect

PLANNING

THIS DRAWING IS COPYRIGHT