



LOCATION PLAN 1:2500

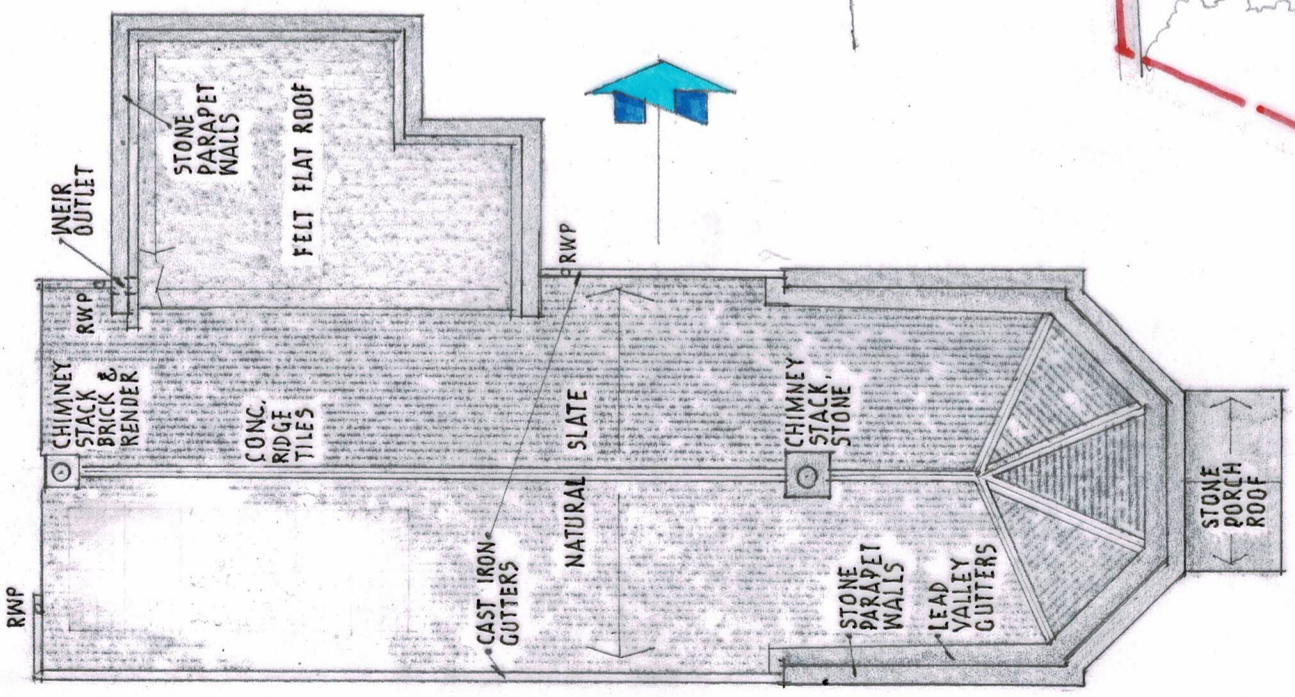

ROOF PLAN 1:100

MORPETH →

B 6 3 4 3

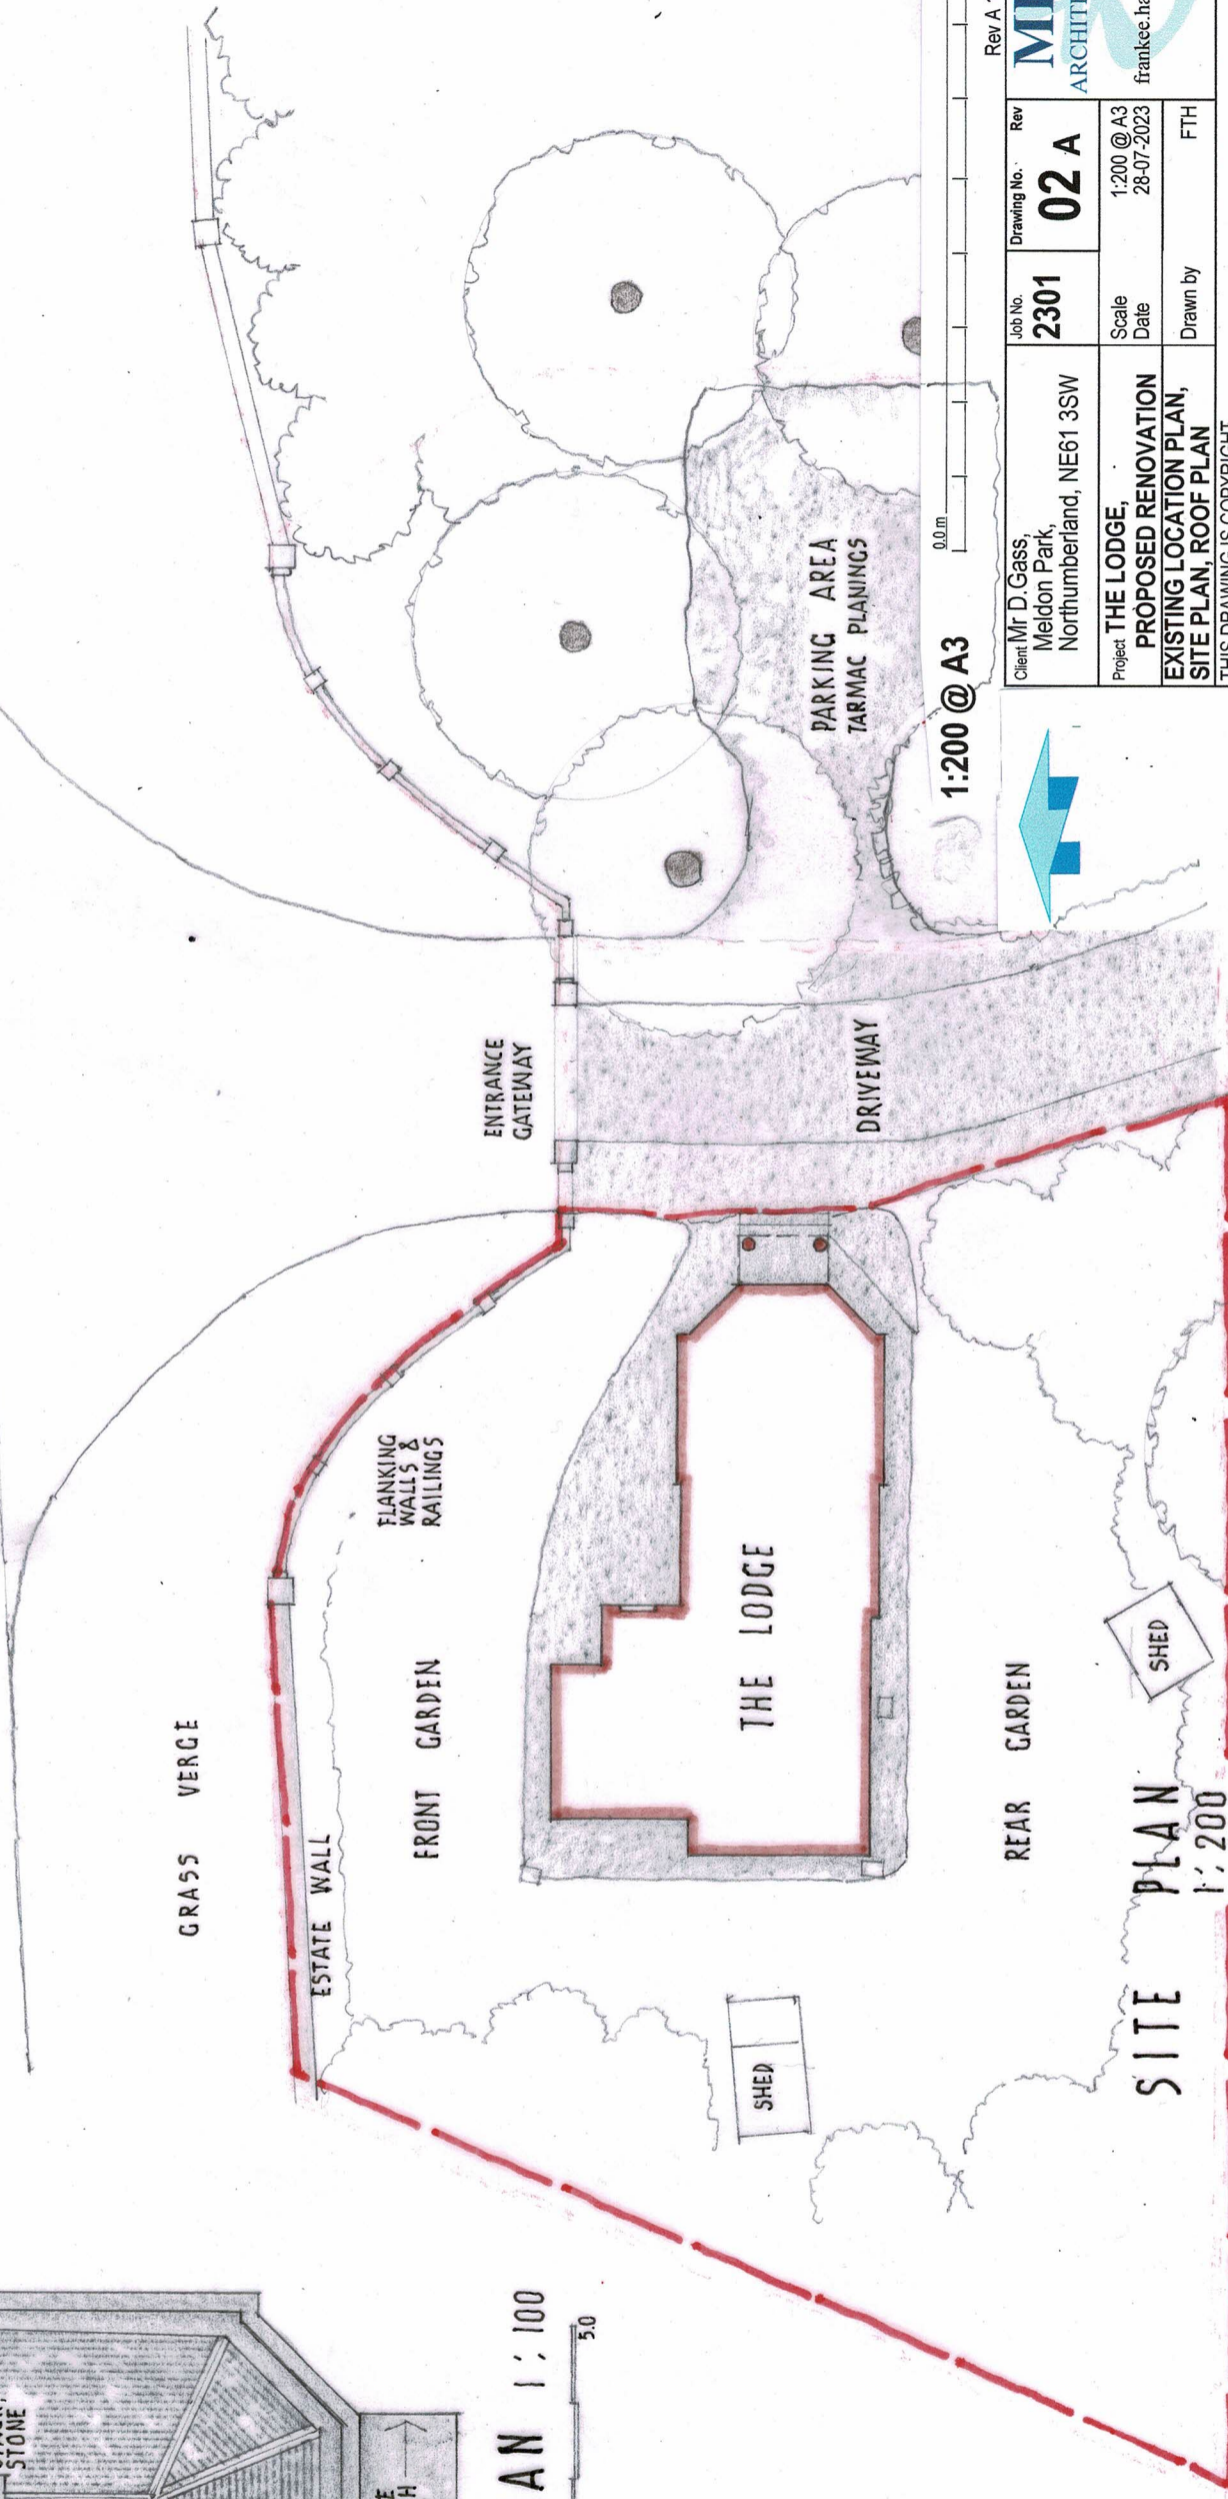

SITE PLAN 1:200

1:200 @ A3

Client: Mr D. Gass, Meldon Park, Northumberland, NE61 3SW	Job No. 2301	Drawing No. 02 A	Rev
Project: THE LODGE, PROPOSED RENOVATION EXISTING LOCATION PLAN, SITE PLAN, ROOF PLAN	Scale Date 1:200 @ A3 28-07-2023	Drawn by FTH	Rev

Rev A 18-10-23: Site Plan Outline

ME ARCHITECT
West Barn,
East Coldcoats,
Northumberland
NE20 0AE
Tel. 07949 078637
frankie.harrison369@gmail.com
Frank Harrison
Chartered Architect.

THIS DRAWING IS COPYRIGHT