



LOCATION PLAN ~ 1:1250

 

SCALE BAR ~ 1:1250

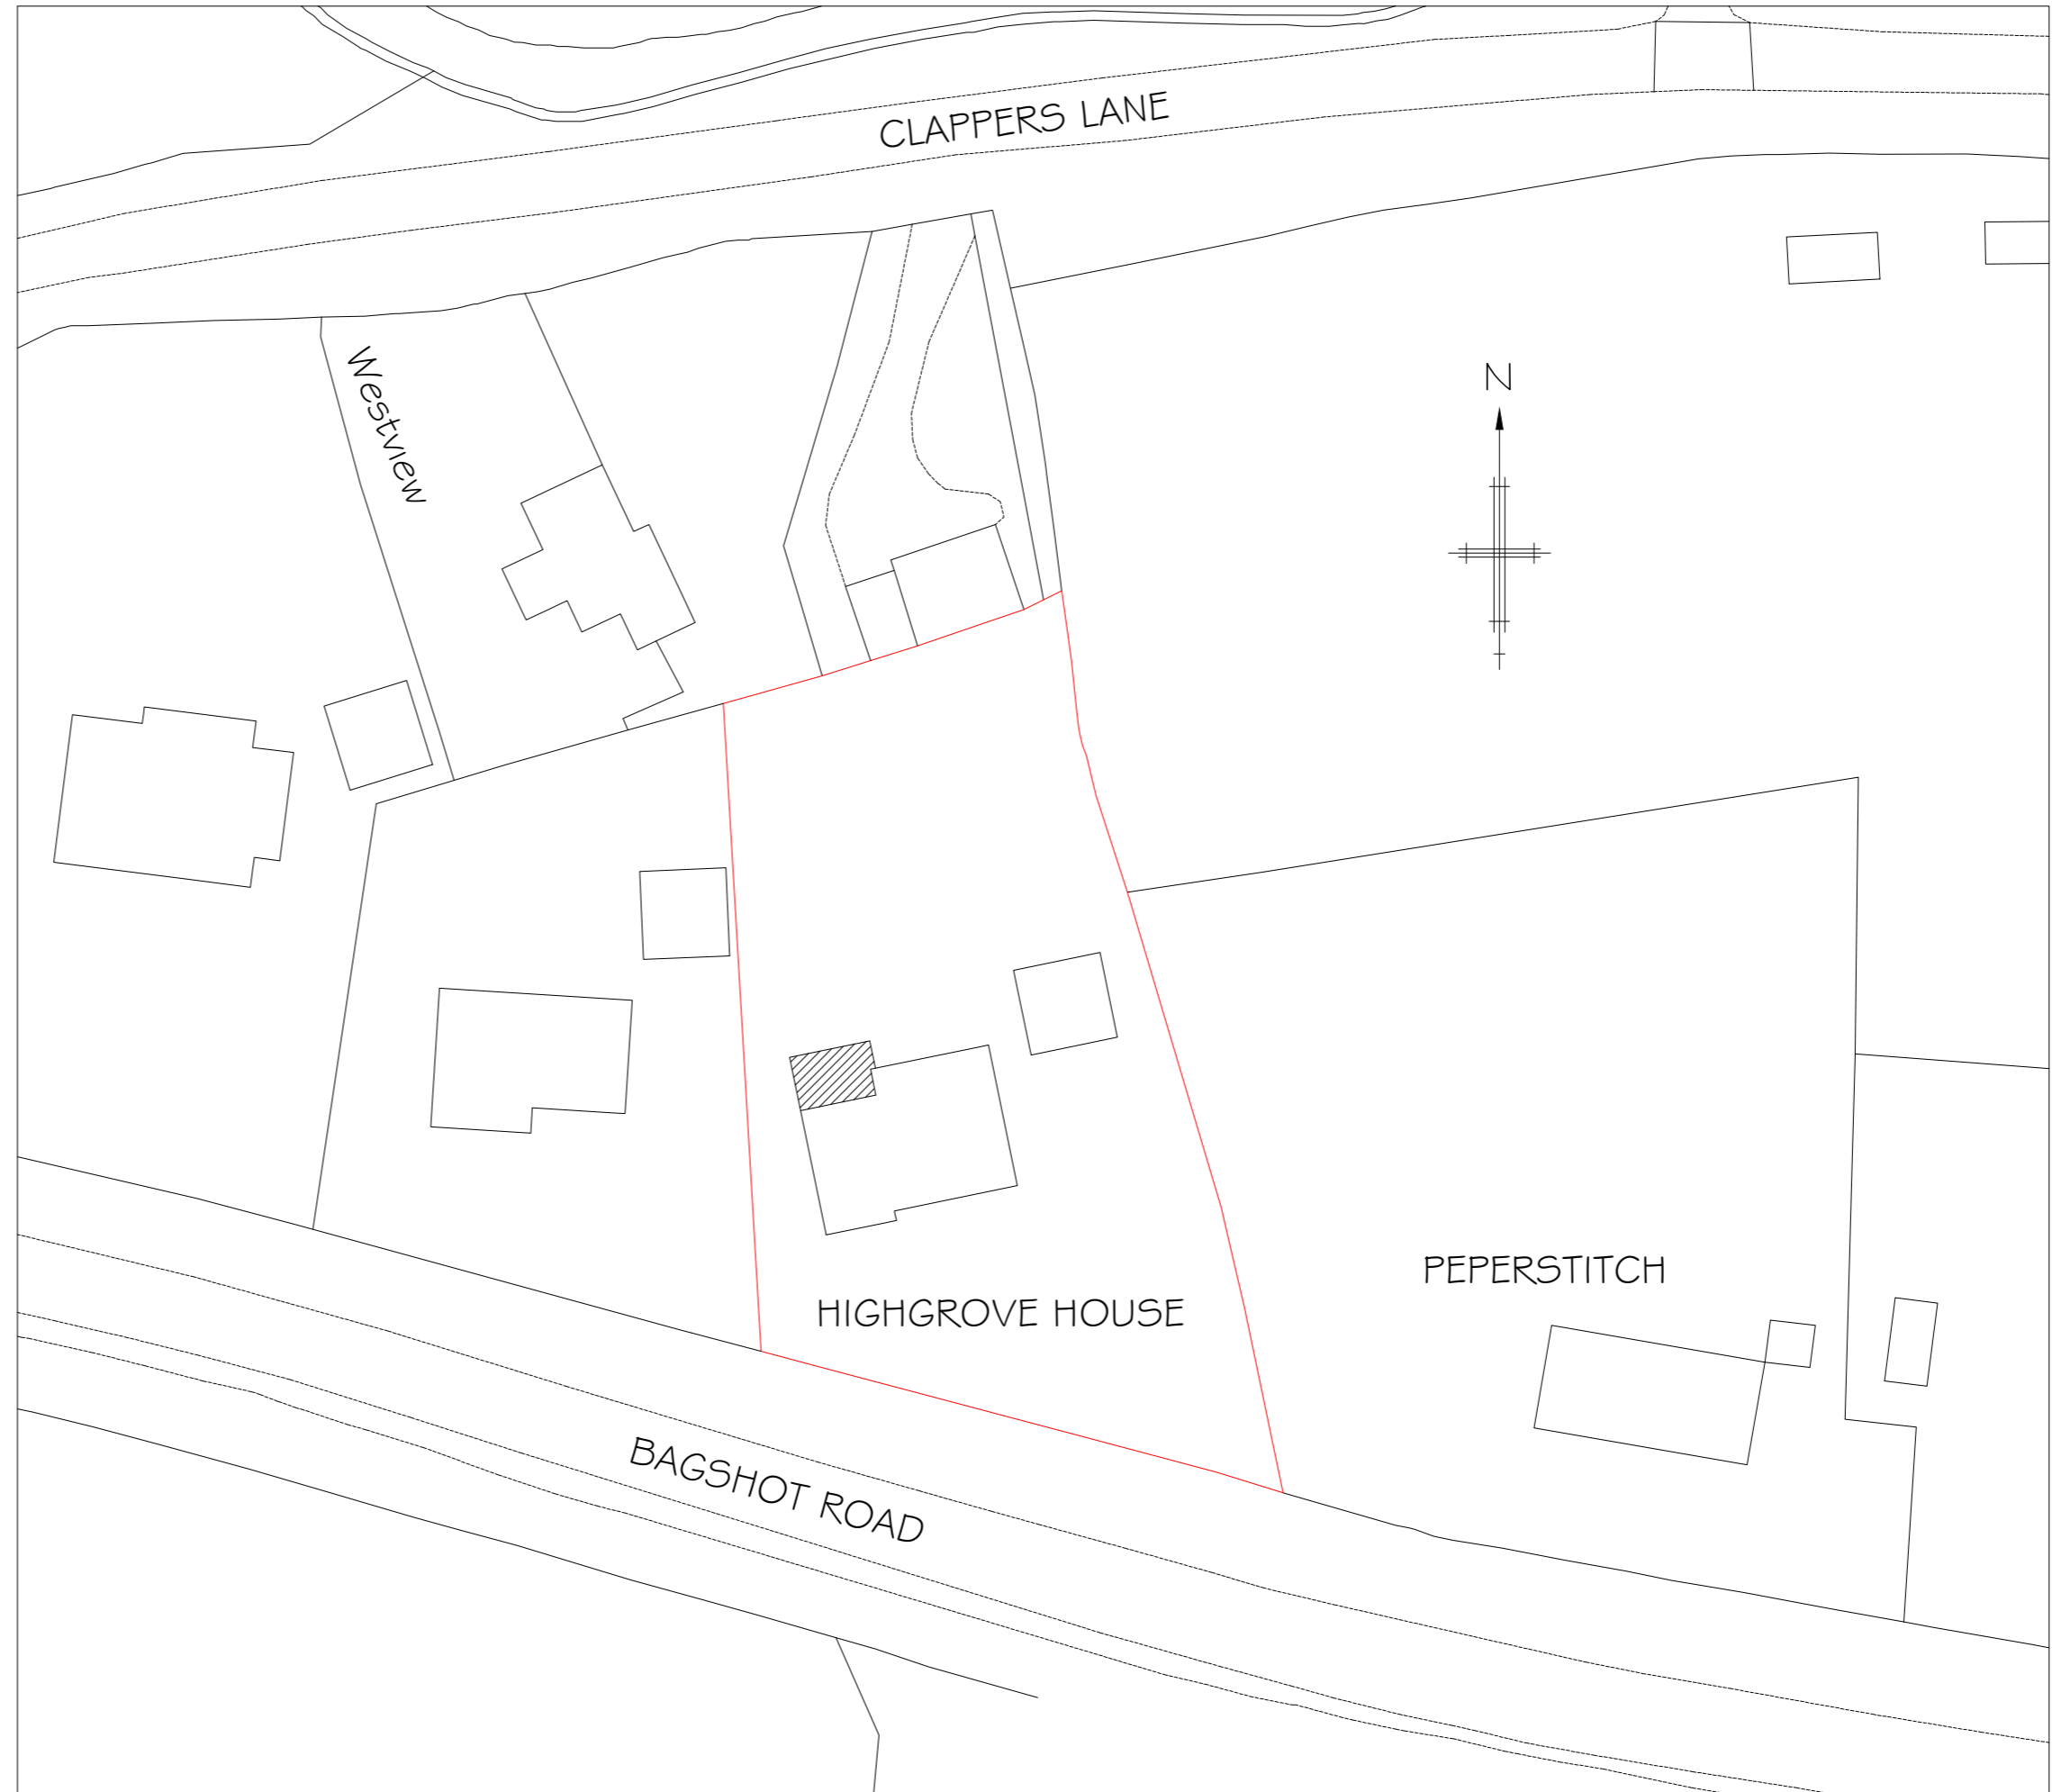

SITE PLAN ~ 1:500



SCALE BAR ~ 1:500



THE DRAWING ROOM
ARCHITECTURAL DESIGN & PLANNING

77 HOWARDS THICKET
GERRARDS CROSS
BUCKS SL9 7NU

O: 01753 882010
M: 07973 548828
E: declan@thedrawingroom.design
W: www.thedrawingroom.design

| REVISIONS | DATE |
|---|-------------|
| TITLE | |
| Site & Location Plans | |
| ADDRESS | |
| Highgrove House Bagshot Road Chobham GU24 8DE | |
| CLIENT | Mr. R. Lowe |
| SCALE | DATE |
| 1:500 & 1:1250 | March 2023 |
| DRAWING No. | REV. |
| 230316-04 | |