




PROPOSED FRONT ELEVATION




PROPOSED SIDE ELEVATION



PROPOSED REAR ELEVATION

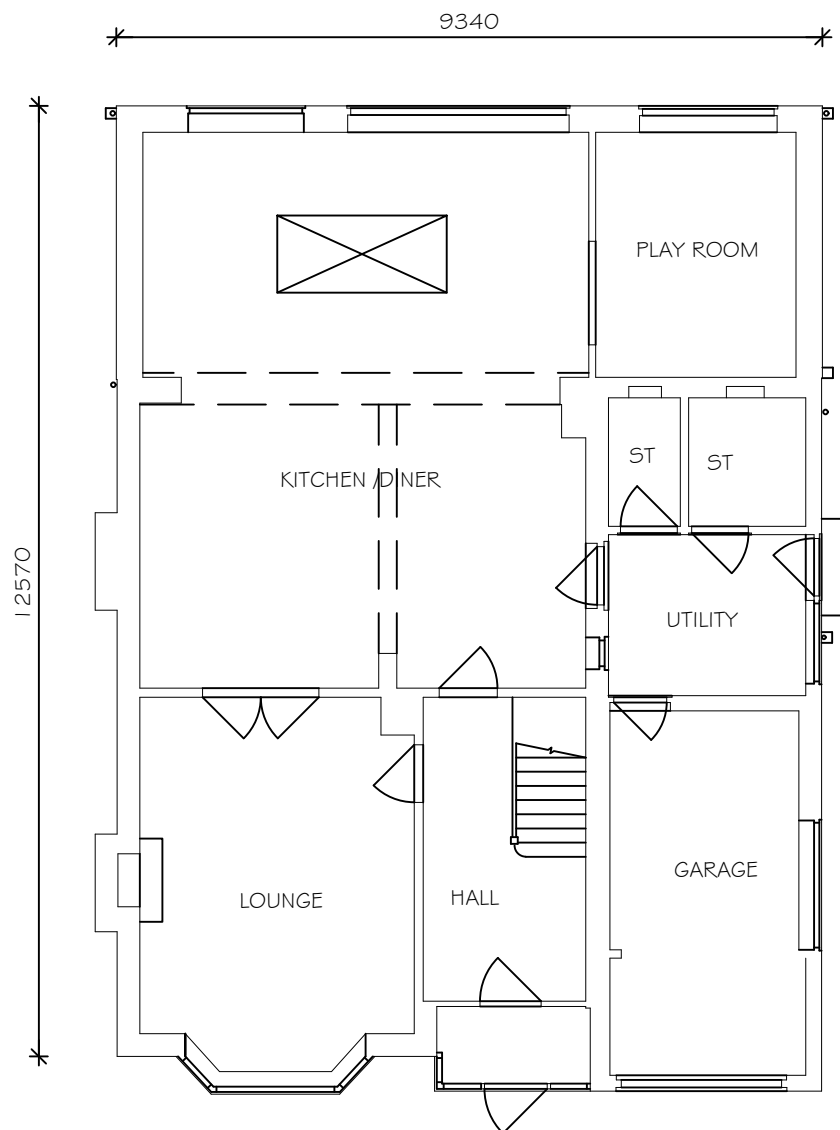

PROPOSED GROUND FLOOR PLAN

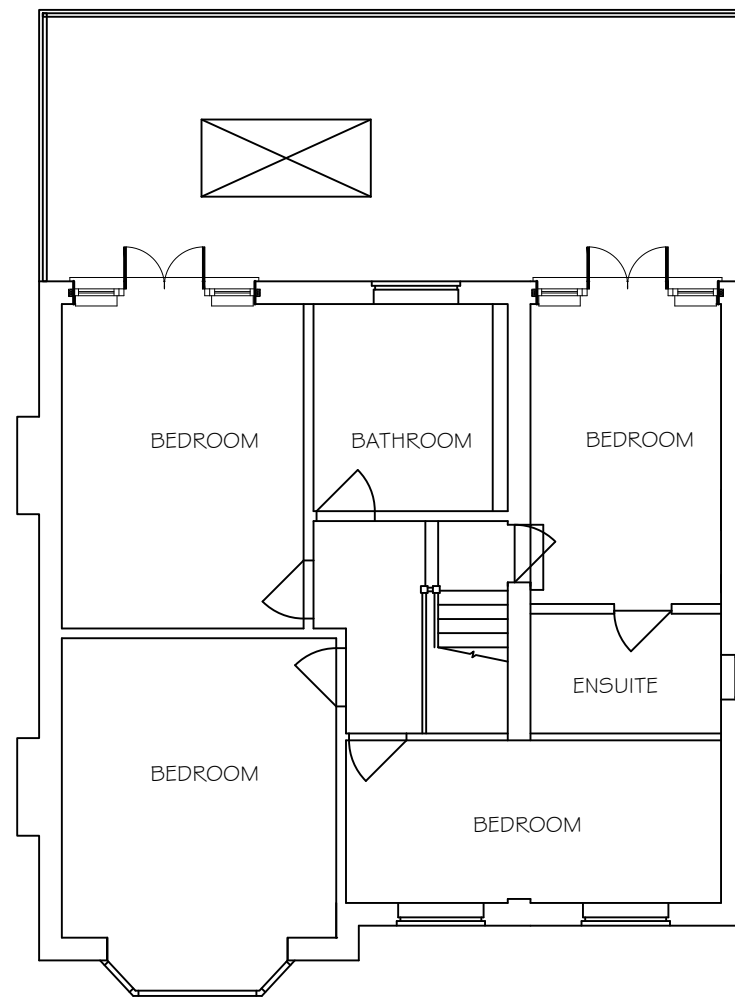


PROPOSED FIRST FLOOR PLAN



CLIENT: Ms Lillington
 PROJECT: 18 Fox Lane, Bromsgrove
 TITLE: Proposed Plans
 DRAWING No: T0467-02
 DATE: 10.10.23

Scale 1:100@ A3

 



EXISTING FRONT ELEVATION




EXISTING SIDE ELEVATION



EXISTING REAR ELEVATION



EXISTING GROUND FLOOR PLAN

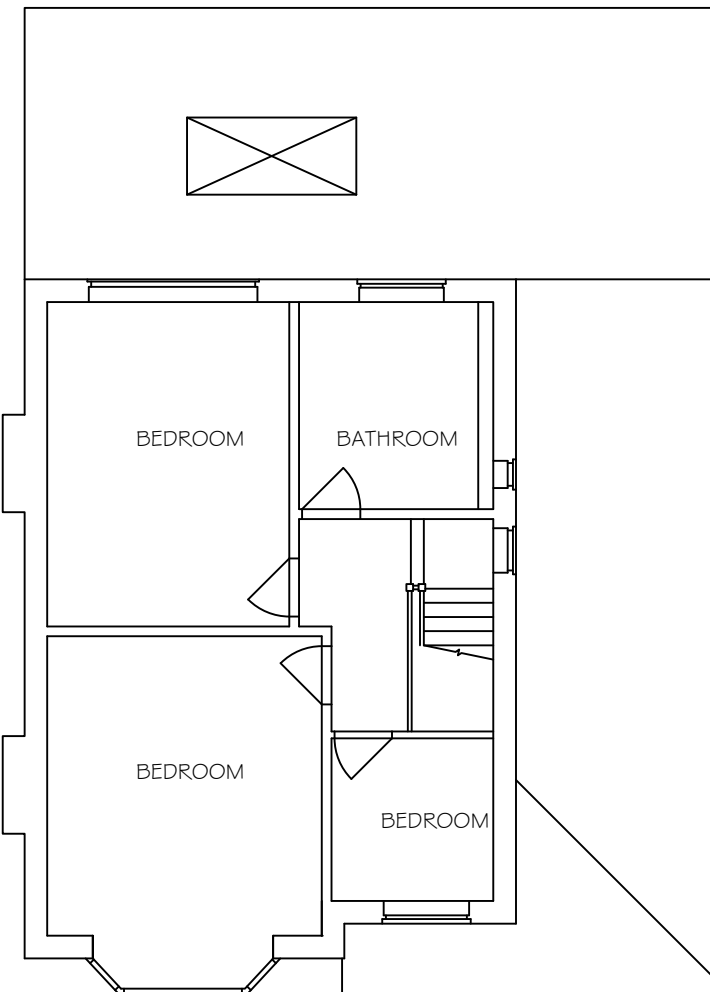

EXISTING FIRST FLOOR PLAN



CLIENT: Ms Lillington
 PROJECT: 18 Fox Lane, Bromsgrove
 TITLE: Existing Plans
 DRAWING No: T0467-01
 DATE: 10.10.23

Scale 1:100@ A3

